



Stage I  
(looking South)

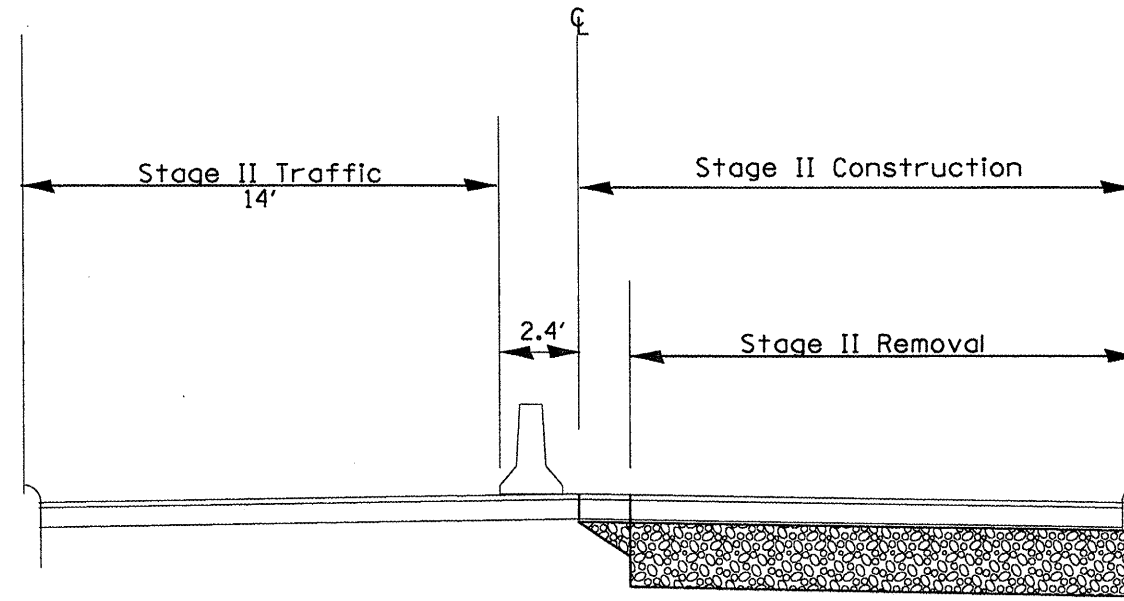

Stage II  
(looking South)

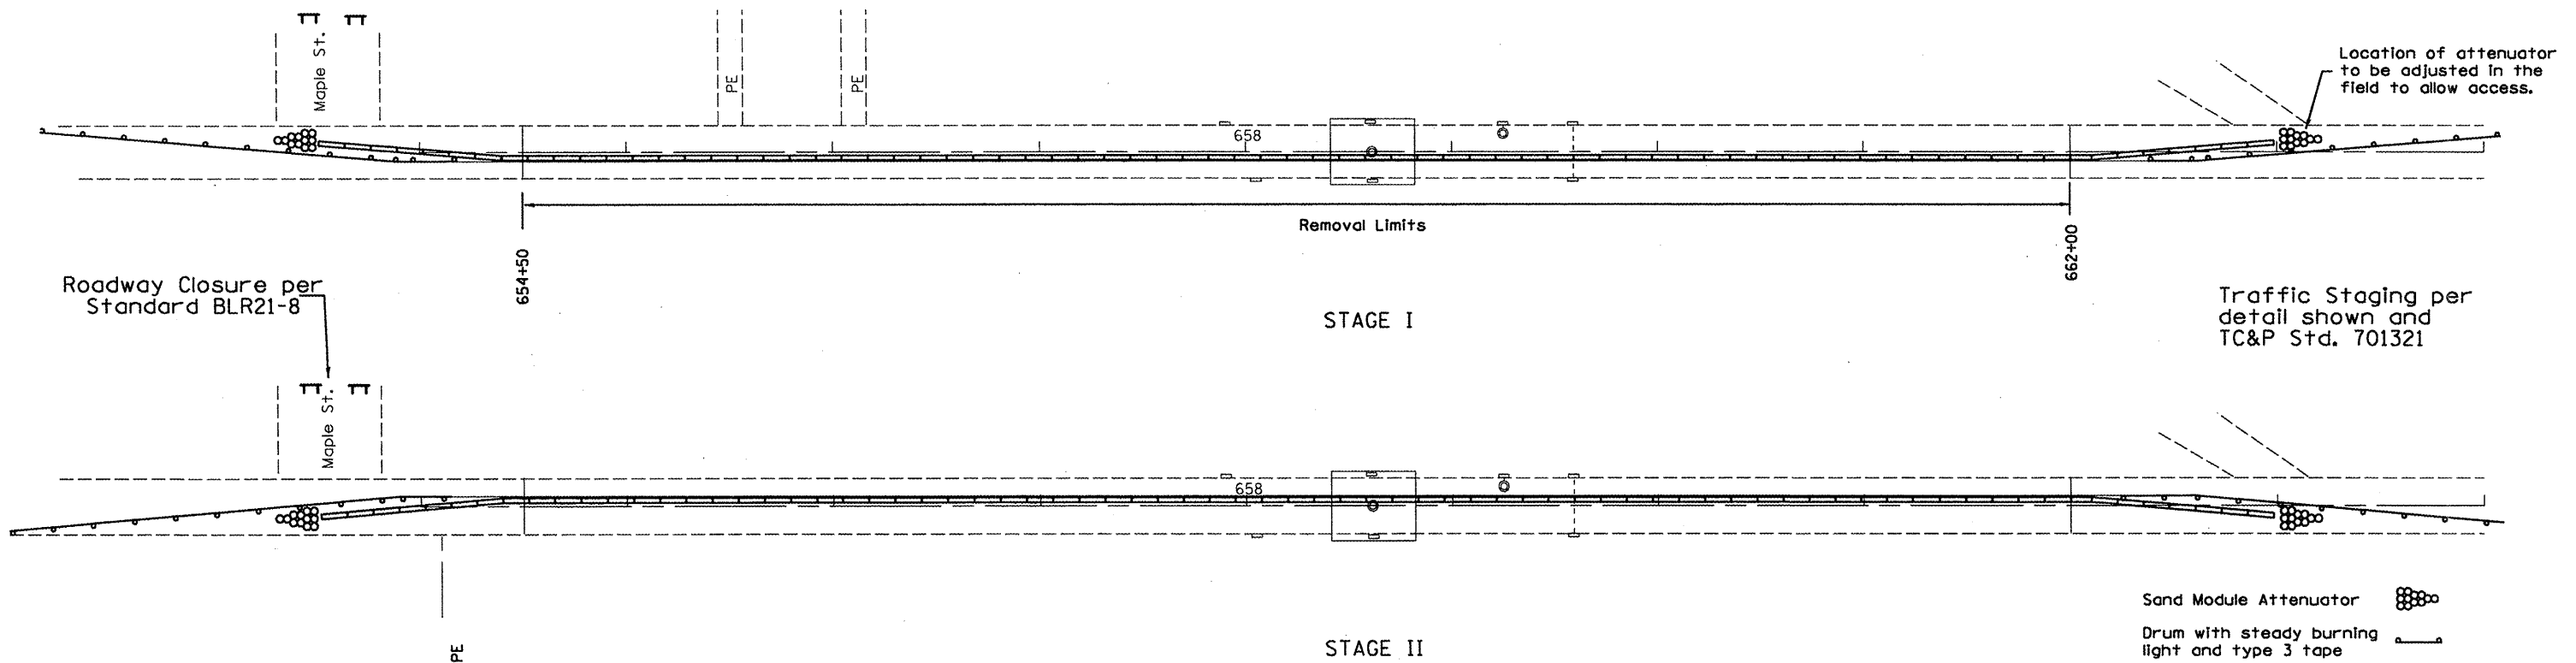

- Sand Module Attenuator
- Drum with steady burning light and type 3 tape
- Temp Conc Barrier

FILE NAME = D:\68890-Design.dgn	USER NAME = everse1	DESIGNED -	REVISED -	<b>STATE OF ILLINOIS DEPARTMENT OF TRANSPORTATION</b>	<b>PROPOSED STAGED CONSTRUCTION</b>		F.A.P. RTE. =	SECTION	COUNTY	TOTAL SHEETS	SHEET NO.	
	PLOT SCALE = 80.0000' / IN.	DRAWN -	REVISED -				22	.	PEORIA	100	38	
	PLOT DATE = 4/6/2009	CHECKED -	REVISED -				+108X,130,102IRS-3;129RS-4,101RS-2		CONTRACT NO. 68890		ILLINOIS FED. AID PROJECT	
		DATE -	REVISED -				SCALE: _____	SHEET NO. _____ OF _____ SHEETS	STA. _____ TO STA. _____			