



TYPICAL URBAN ENTRANCE

**QUANTITY URBAN ENTRANCE**  
 Section B'-B' to B-B= 0.1 cu. yd./ft.  
 Section C-C to B'-B' + B-B to A-A= 0.69 cu. yd.

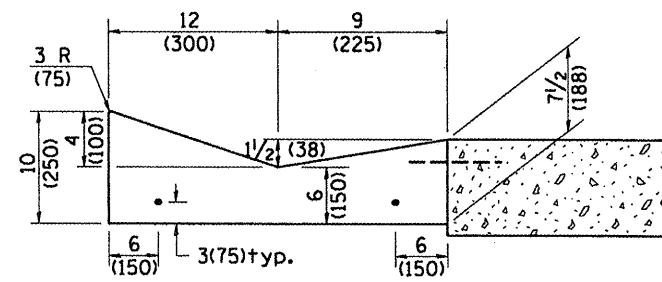


SECTION A-A & C-C

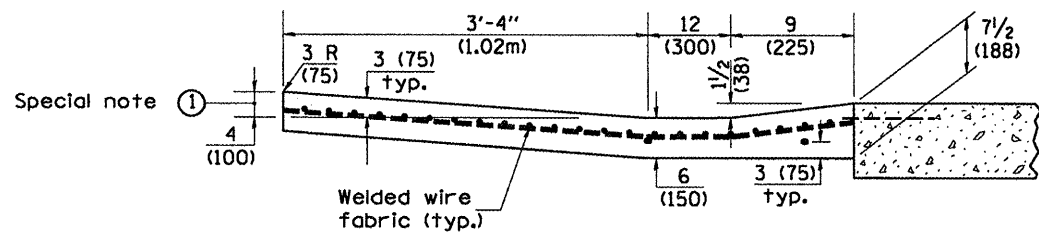

SECTION B-B & B'-B'

**SPECIAL NOTES:**  
 ① 4 (100) is the normal dimension. If specified in the plans, the following shall be used for improved entrance match-up: Minimum - 2 1/2 (65) Maximum - 5 (125)

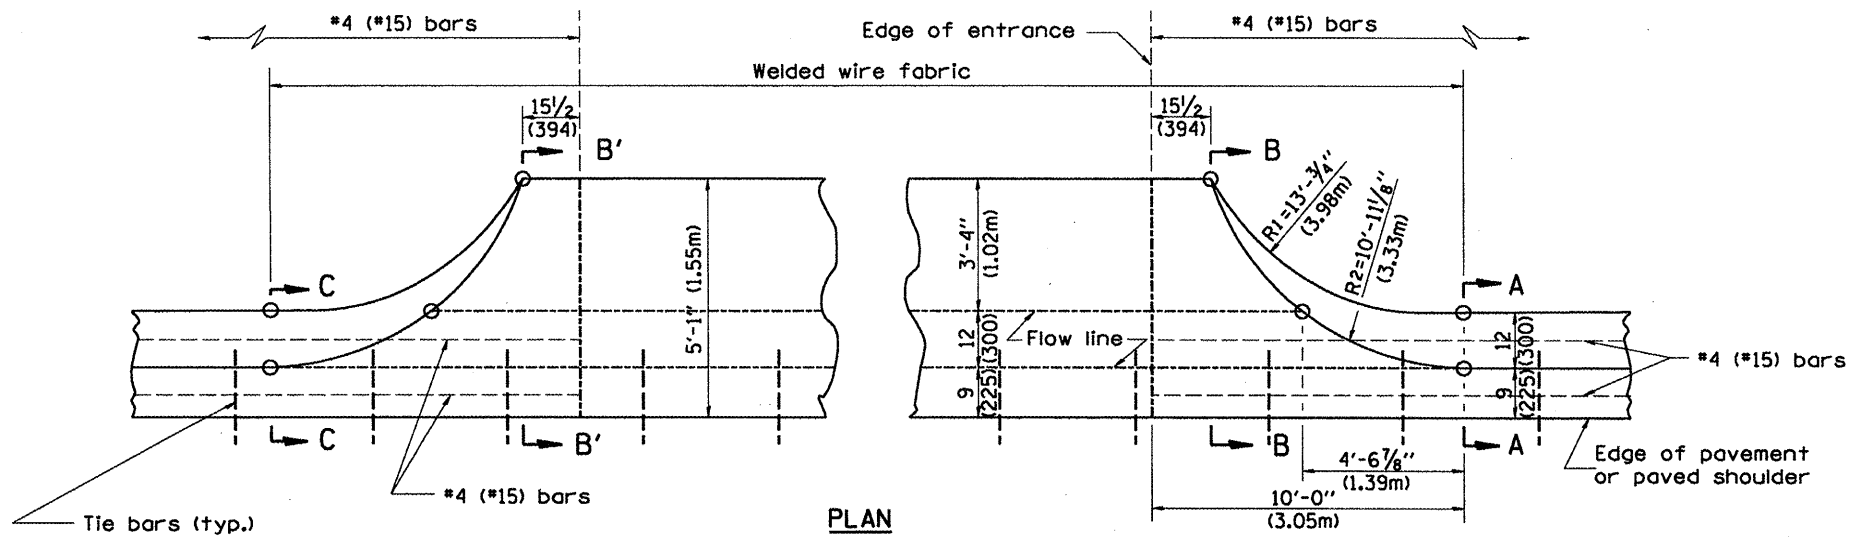

TYPICAL RURAL ENTRANCE

**QUANTITY RURAL ENTRANCE**  
 Section B'-B' to B-B= 0.1 cu. yd./ft.  
 Section C-C to B'-B' + B-B to A-A= 1.19 cu. yd.

QUANTITIES	
CALC. BY:	DATE:
CHECKED BY:	DATE:
QUANTITY CALCULATIONS ARE ON FILE AT THE DISTRICT 4 OFFICE; BUREAU OF PROJECT IMPLEMENTATION; DOCUMENTATION SECTION	