


EXISTING TYPICAL CROSS SECTION

F.A.I. RTE.	SECTION	COUNTY	TOTAL SHEETS	SHEET NO.
72	*	**	104	13

- I-72 RESURFACING 2005-1
- PIATT & CHAMPAIGN CONTRACT NO. 70025

STATION TO STATION
 2024+85.00 EB 2042+07.00 EB
 2024+98.00 WB 2039+06.00 WB

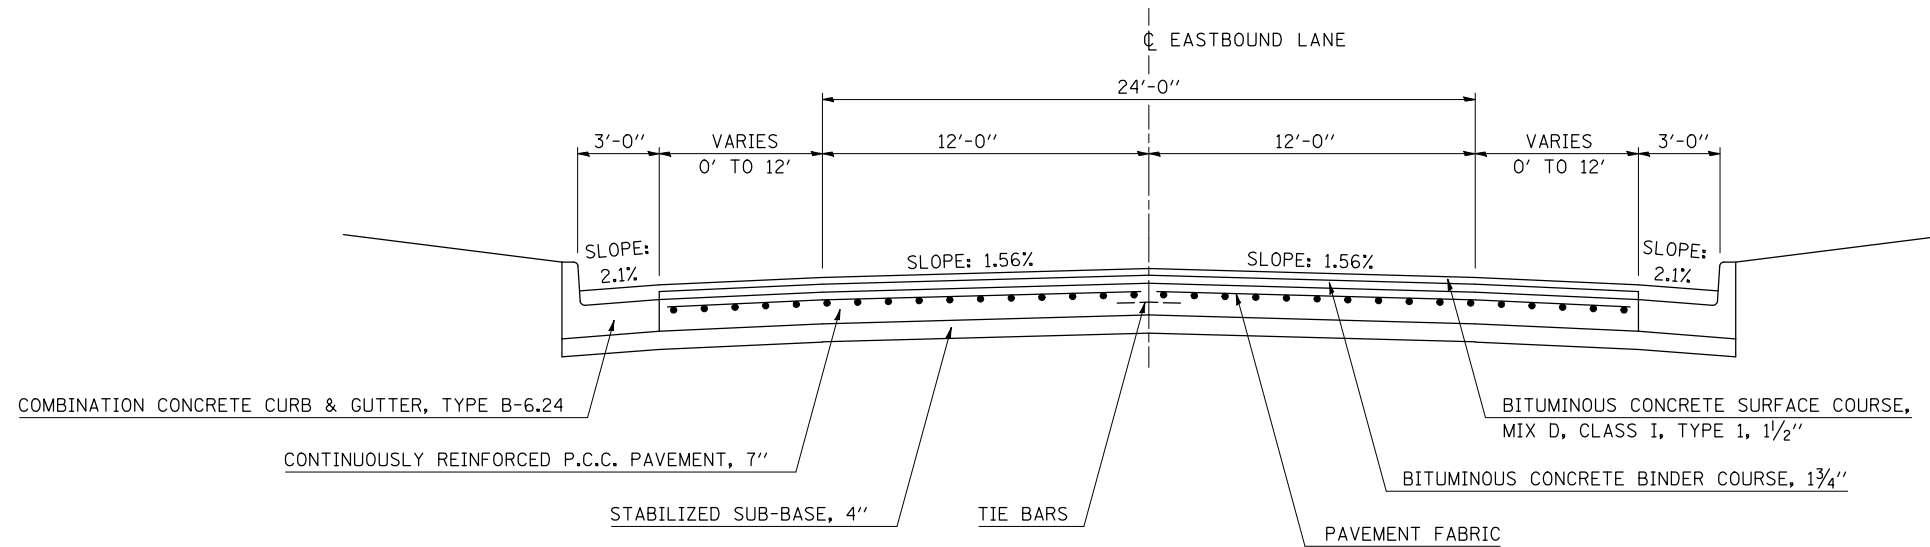


EASTBOUND F.A.I. 72 SHOWN; SAME TYPICAL FOR WESTBOUND F.A.I. 72

NOT TO SCALE

④ PROPOSED TYPICAL CROSS SECTION

STATION TO STATION
 ③ 2024+85.00 EB 2041+32.00 EB
 ③ 2024+98.00 WB 2038+78.00 WB

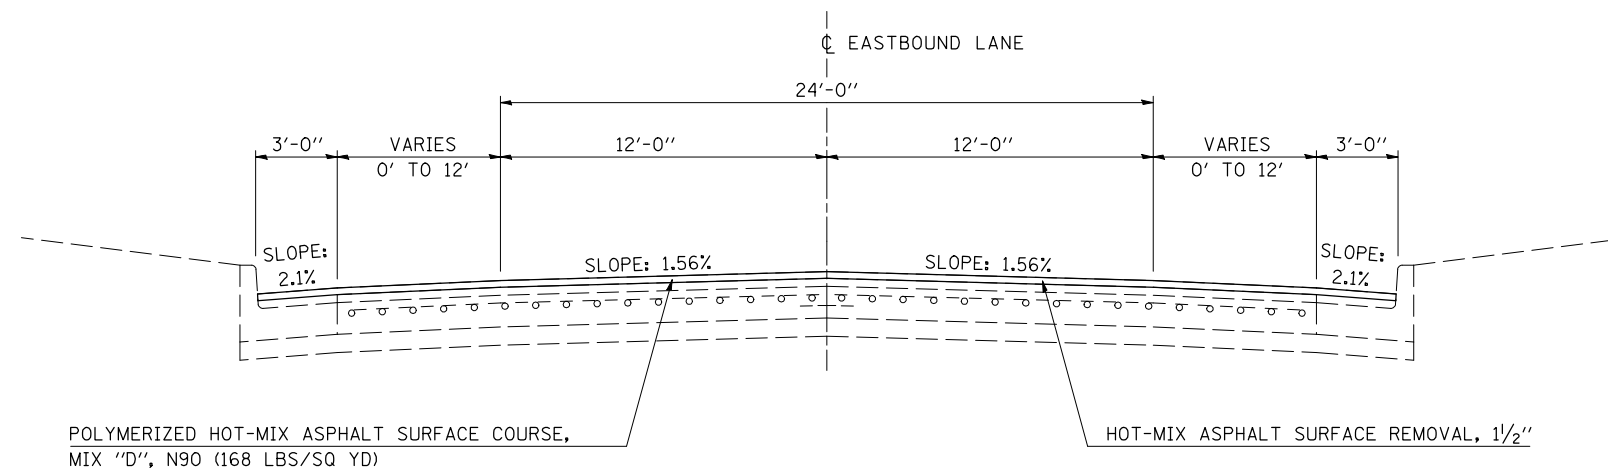

EASTBOUND F.A.I. 72 SHOWN, TYPICAL FOR WESTBOUND.

NOT TO SCALE

SHEET 4 OF 5