
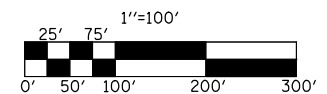


F.A.I. RTE.	SECTION	COUNTY	TOTAL SHEETS	SHEET NO.
72	*	**	104	41

STA. 1460+00	TO STA. 1487+00
FED. ROAD DIST. NO.	ILLINOIS FED. AID PROJECT

- 74(10-70)RS-3 & (10-71,73)RS-2
- PIATT & CHAMPAIGN
- CONTRACT NO. 70025

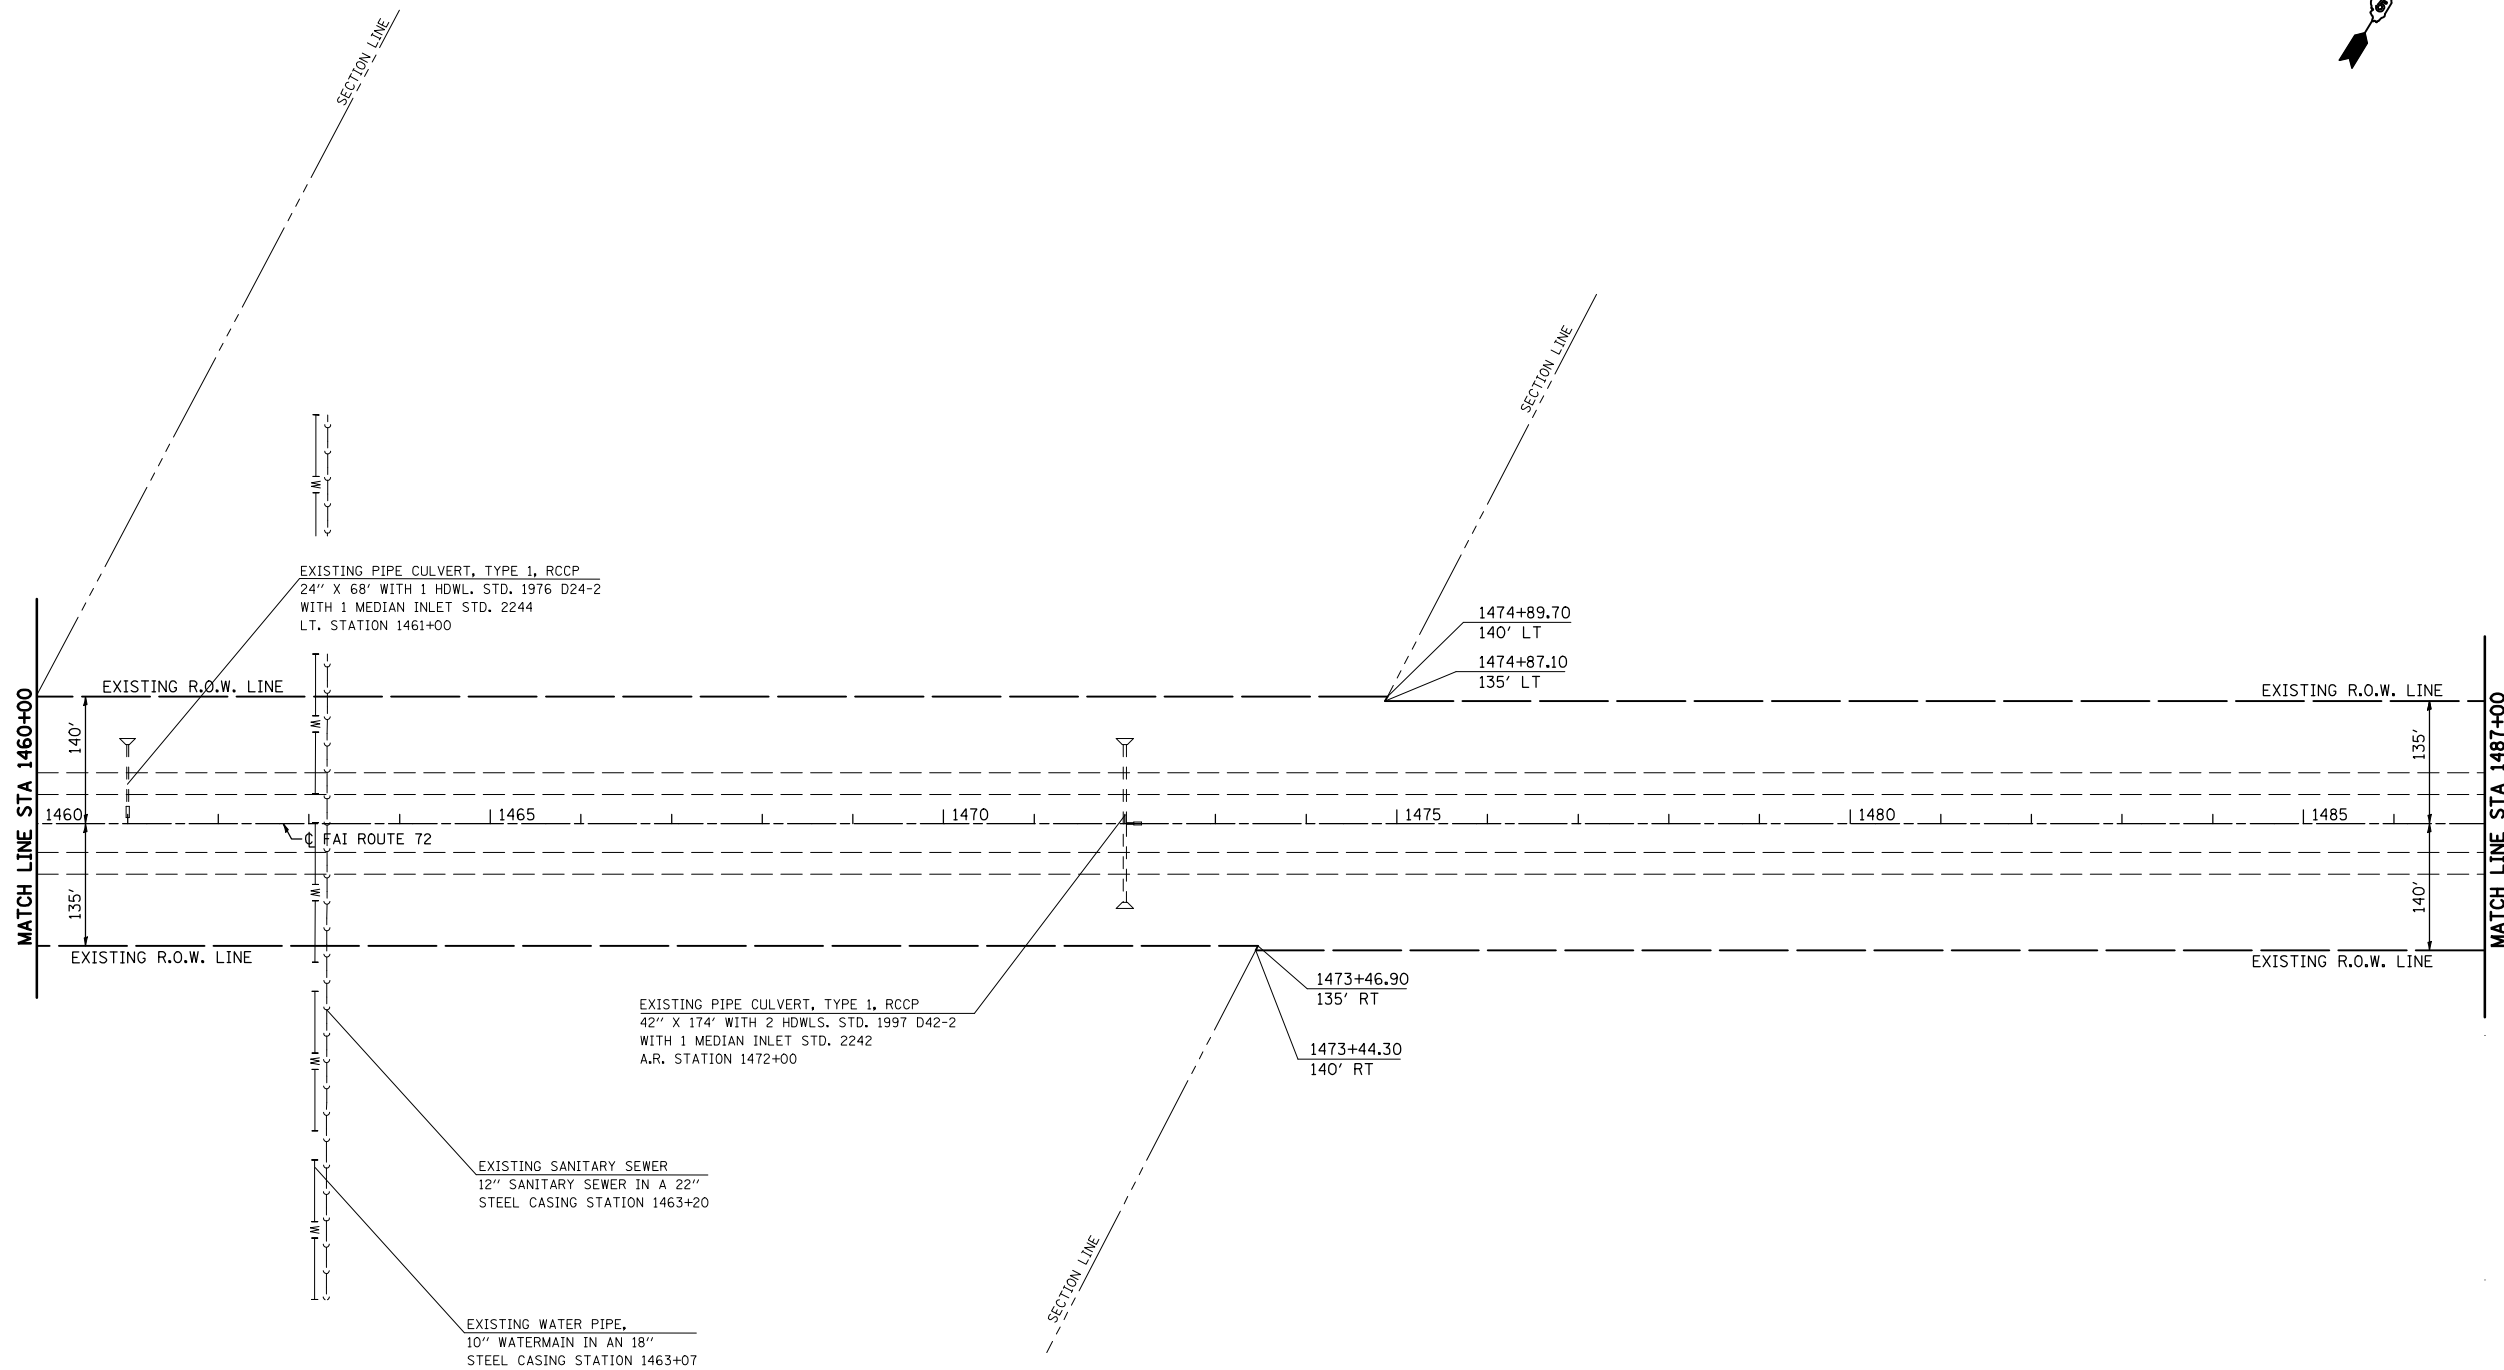

REVISIONS	
NAME	DATE

PLAN NOTE: THERE ARE GUARDPOSTS AND DELINEATORS TO BE REMOVED AND REPLACED IN THIS SECTION. THE ENGINEER SHALL CONDUCT A PRELIMINARY SURVEY TO DETERMINE QUANTITY OF EACH ITEM PRIOR TO CONSTRUCTION.

ILLINOIS DEPARTMENT OF TRANSPORTATION

PLAN VIEW

F. A. I. ROUTE 72
74(10,70)RS-3&(10-71,73)RS-2
PIATT & CHAMPAIGN COUNTY

SCALE: 1" = 100'
DATE: JULY 2003

DRAWN BY
CHECKED BY