


F.A.I. RTE.	SECTION	COUNTY	TOTAL SHEETS	SHEET NO.
72	*	**	104	46

STA. 1601+00	TO STA. 1630+00
FED. ROAD DIST. NO.	ILLINOIS FED. AID PROJECT

- 74(10-70)RS-3 & (10-71,73)RS-2
- PIATT & CHAMPAIGN CONTRACT NO. 70025

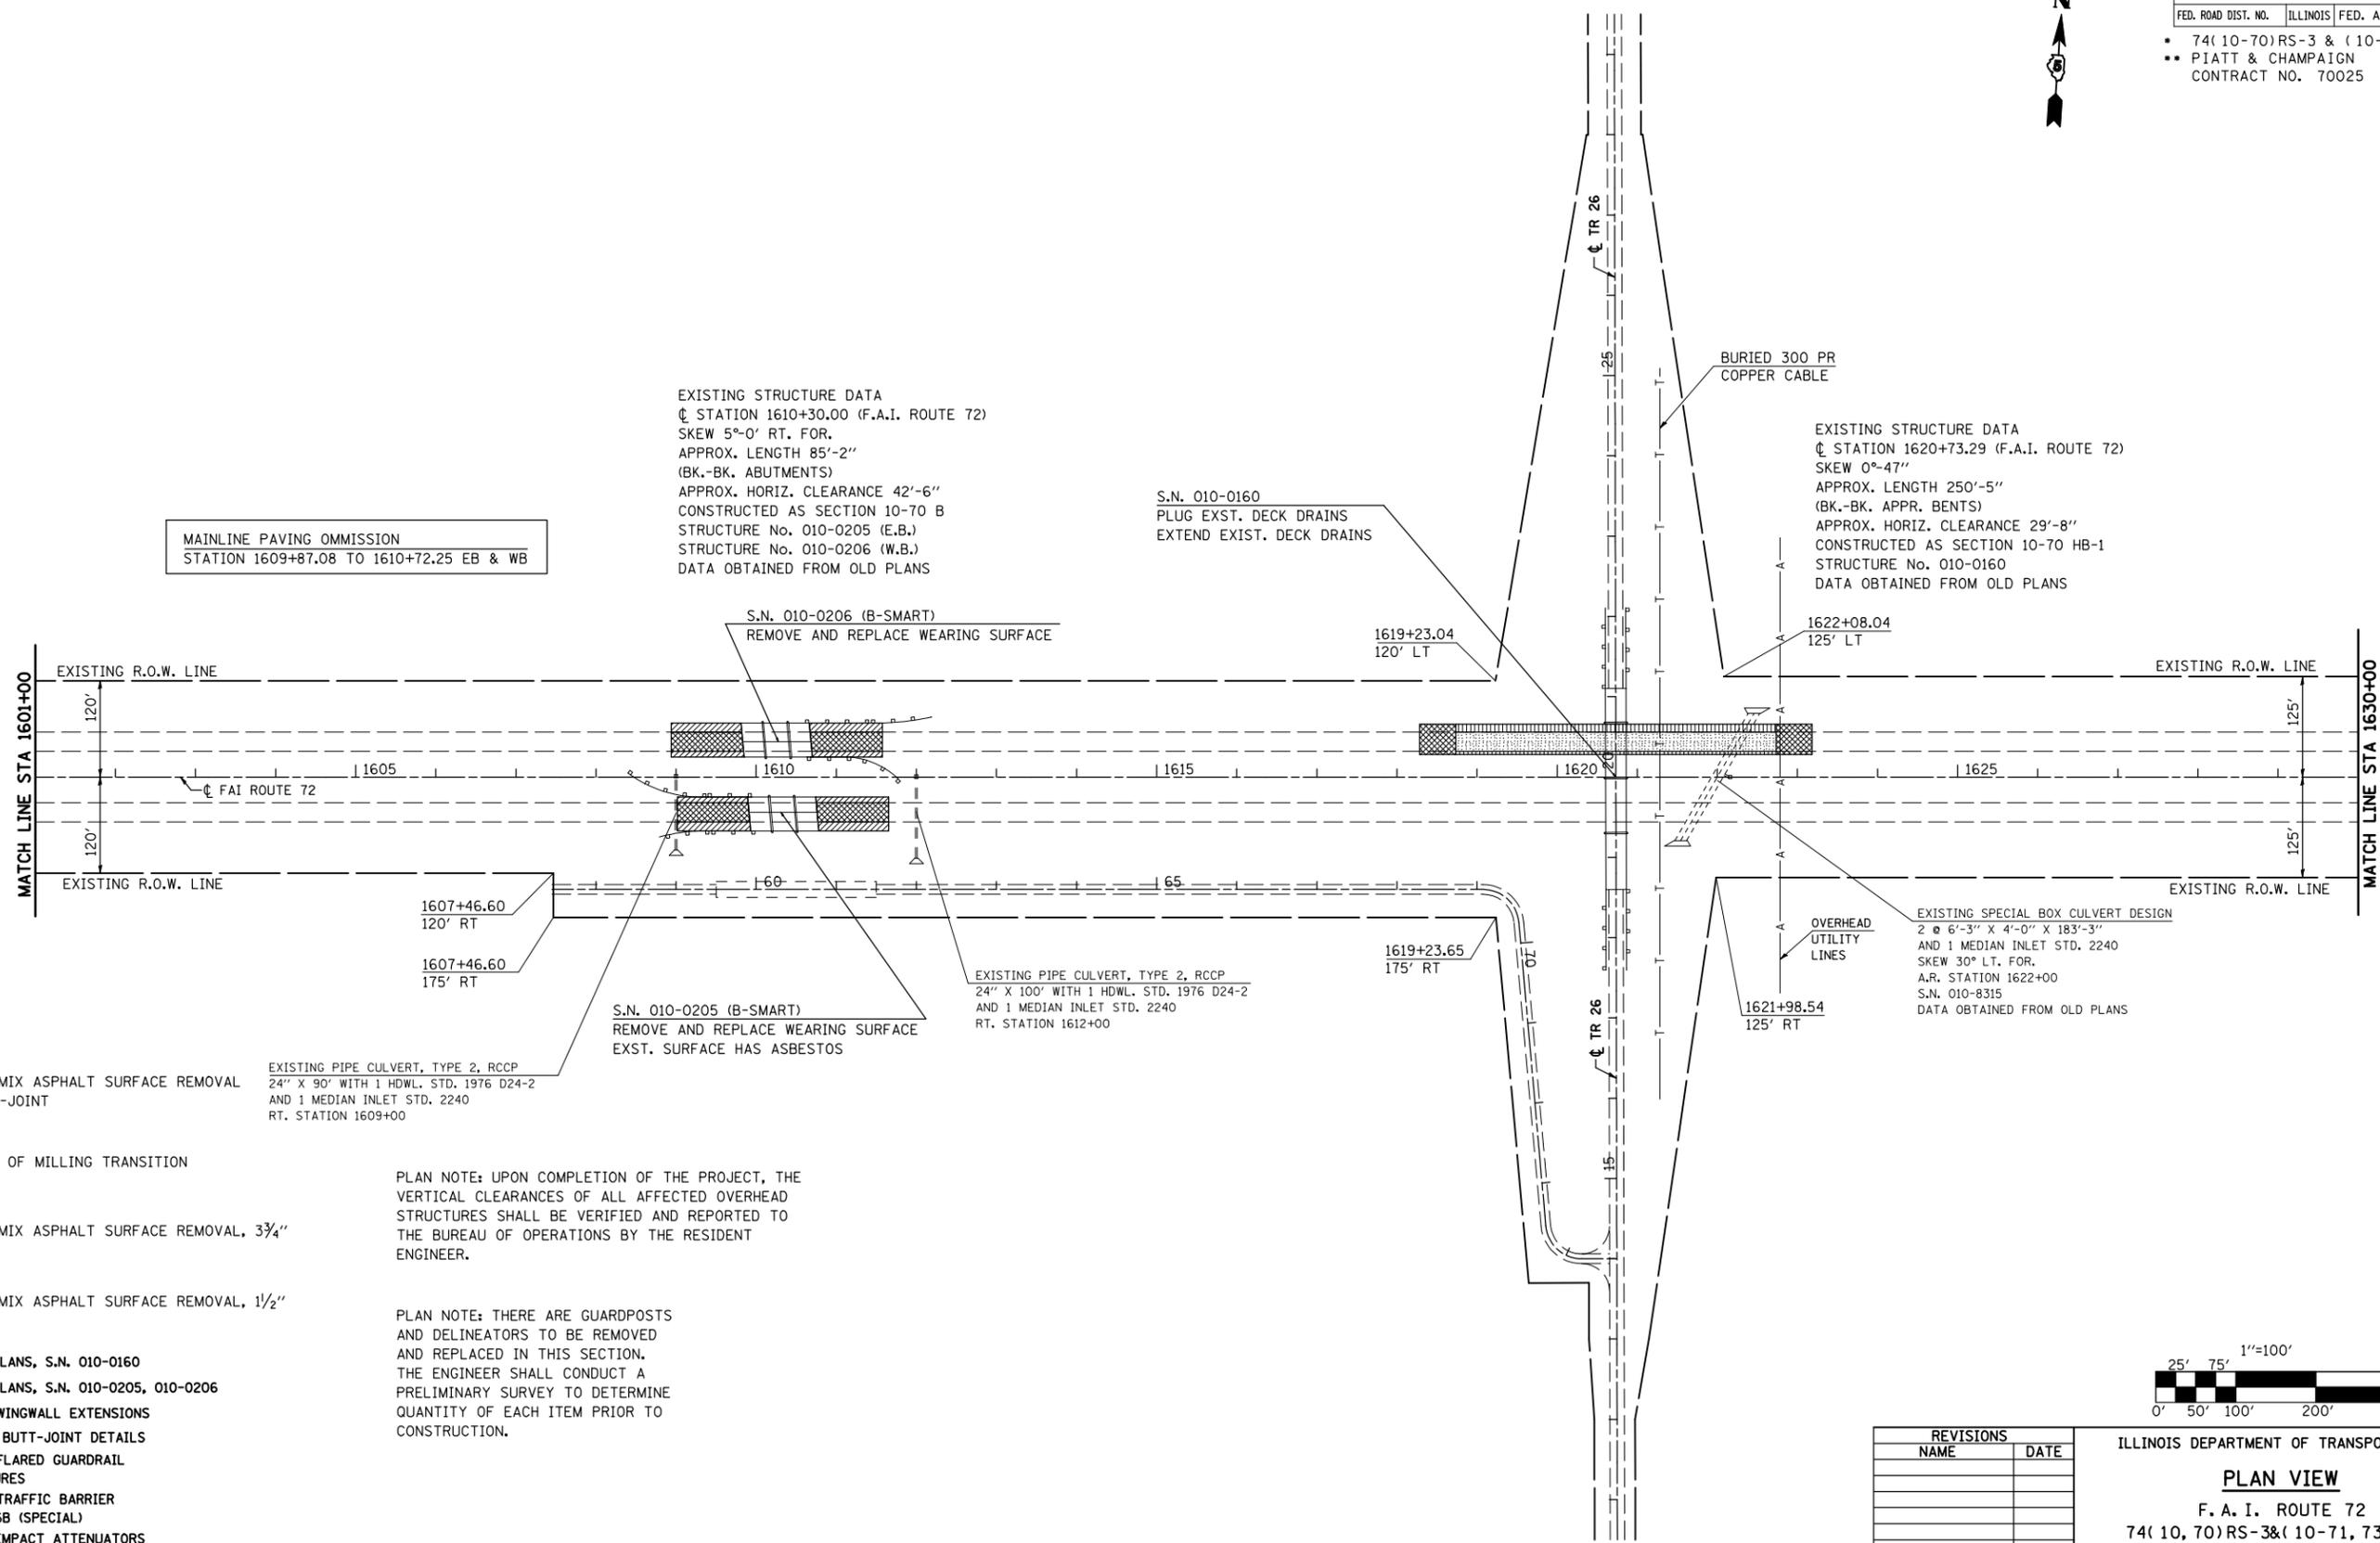

EXISTING STRUCTURE DATA  
 CL STATION 1610+30.00 (F.A.I. ROUTE 72)  
 SKEW 5°-0' RT. FOR.  
 APPROX. LENGTH 85'-2"  
 (BK.-BK. ABUTMENTS)  
 APPROX. HORIZ. CLEARANCE 42'-6"  
 CONSTRUCTED AS SECTION 10-70 B  
 STRUCTURE No. 010-0205 (E.B.)  
 STRUCTURE No. 010-0206 (W.B.)  
 DATA OBTAINED FROM OLD PLANS

EXISTING STRUCTURE DATA  
 CL STATION 1620+73.29 (F.A.I. ROUTE 72)  
 SKEW 0°-47"  
 APPROX. LENGTH 250'-5"  
 (BK.-BK. APPR. BENTS)  
 APPROX. HORIZ. CLEARANCE 29'-8"  
 CONSTRUCTED AS SECTION 10-70 HB-1  
 STRUCTURE No. 010-0160  
 DATA OBTAINED FROM OLD PLANS

MAINLINE PAVING OMISSION  
 STATION 1609+87.08 TO 1610+72.25 EB & WB

S.N. 010-0160  
 PLUG EXST. DECK DRAINS  
 EXTEND EXIST. DECK DRAINS

S.N. 010-0206 (B-SMART)  
 REMOVE AND REPLACE WEARING SURFACE

EXISTING SPECIAL BOX CULVERT DESIGN  
 2 @ 6'-3" X 4'-0" X 183'-3"  
 AND 1 MEDIAN INLET STD. 2240  
 SKEW 30° LT. FOR.  
 A.R. STATION 1622+00  
 S.N. 010-8315  
 DATA OBTAINED FROM OLD PLANS

EXISTING PIPE CULVERT, TYPE 2, RCCP  
 24" X 100' WITH 1 HDWL. STD. 1976 D24-2  
 AND 1 MEDIAN INLET STD. 2240  
 RT. STATION 1612+00

S.N. 010-0205 (B-SMART)  
 REMOVE AND REPLACE WEARING SURFACE  
 EXST. SURFACE HAS ASBESTOS


EXISTING PIPE CULVERT, TYPE 2, RCCP  
 24" X 90' WITH 1 HDWL. STD. 1976 D24-2  
 AND 1 MEDIAN INLET STD. 2240  
 RT. STATION 1609+00

PLAN NOTE: UPON COMPLETION OF THE PROJECT, THE VERTICAL CLEARANCES OF ALL AFFECTED OVERHEAD STRUCTURES SHALL BE VERIFIED AND REPORTED TO THE BUREAU OF OPERATIONS BY THE RESIDENT ENGINEER.

PLAN NOTE: THERE ARE GUARDPOSTS AND DELINEATORS TO BE REMOVED AND REPLACED IN THIS SECTION. THE ENGINEER SHALL CONDUCT A PRELIMINARY SURVEY TO DETERMINE QUANTITY OF EACH ITEM PRIOR TO CONSTRUCTION.

- HOT-MIX ASPHALT SURFACE REMOVAL BUTT-JOINT
- AREA OF MILLING TRANSITION
- HOT-MIX ASPHALT SURFACE REMOVAL, 3/4"
- HOT-MIX ASPHALT SURFACE REMOVAL, 1/2"

- SEE STRUCTURE PLANS, S.N. 010-0160
- SEE STRUCTURE PLANS, S.N. 010-0205, 010-0206
- SEE DETAIL FOR WINGWALL EXTENSIONS
- SEE MILLING AND BUTT-JOINT DETAILS
- SEE DETAIL FOR FLARED GUARDRAIL AT DUAL STRUCTURES
- SEE DETAIL FOR TRAFFIC BARRIER TERMINAL, TYPE 6B (SPECIAL)
- SEE DETAIL FOR IMPACT ATTENUATORS (NON-REDIRECTIVE) TEST LEVEL 3

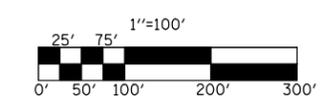

REVISIONS	
NAME	DATE

ILLINOIS DEPARTMENT OF TRANSPORTATION  
**PLAN VIEW**  
 F. A. I. ROUTE 72  
 74(10,70)RS-3&(10-71,73)RS-2  
 PIATT & CHAMPAIGN COUNTY  
 SCALE: 1" = 100'  
 DATE: JULY 2003  
 DRAWN BY  
 CHECKED BY