
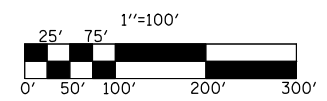


F.A.I. RTE.	SECTION	COUNTY	TOTAL SHEETS	SHEET NO.
72	*	**	104	49
STA. 1690+00		TO STA. 1720+00		
FED. ROAD DIST. NO.	ILLINOIS	FED. AID PROJECT		
<ul style="list-style-type: none"> 74(10-70)RS-3 & (10-71,73)RS-2 ** PIATT & CHAMPAIGN CONTRACT NO. 70025 				

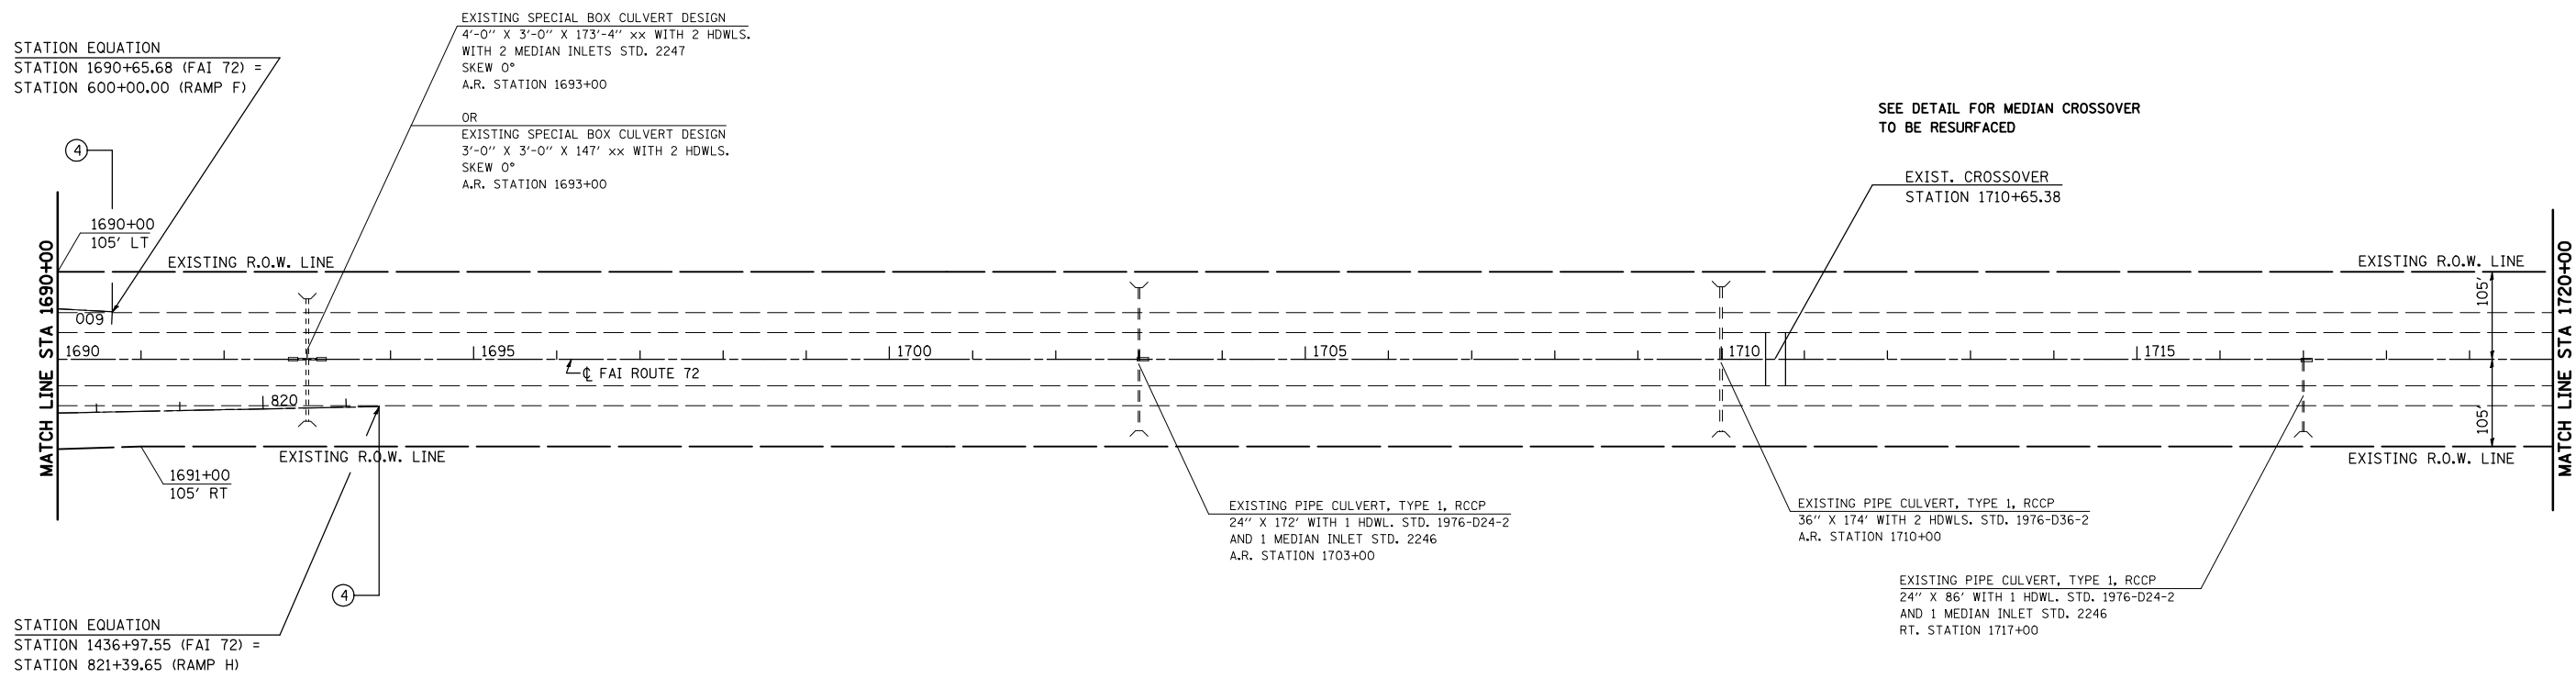

PLAN NOTE: THERE ARE GUARDBOARDS
AND DELINEATORS TO BE REMOVED
AND REPLACED IN THIS SECTION.
THE ENGINEER SHALL CONDUCT A
PRELIMINARY SURVEY TO DETERMINE
QUANTITY OF EACH ITEM PRIOR TO
CONSTRUCTION.

REVISIONS	
NAME	DATE

ILLINOIS DEPARTMENT OF TRANSPORTATION

PLAN VIEW

F. A. I. ROUTE 72
74(10, 70)RS-3&(10-71, 73)RS-2
PIATT & CHAMPAIGN COUNTY

SCALE: 1" = 100'
DATE: JULY 2003

DRAWN BY
CHECKED BY