
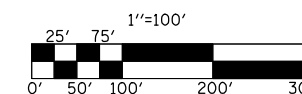


F.A.I. RTE.	SECTION	COUNTY	TOTAL SHEETS	SHEET NO.
72	*	**	104	50
STA. 1720+00		TO STA. 1750+00		
FED. ROAD DIST. NO.	ILLINOIS	FED. AID PROJECT		
<ul style="list-style-type: none"> <li>74(10-70)RS-3 &amp; (10-71,73)RS-2</li> <li>PIATT &amp; CHAMPAIGN</li> <li>CONTRACT NO. 70025</li> </ul>				

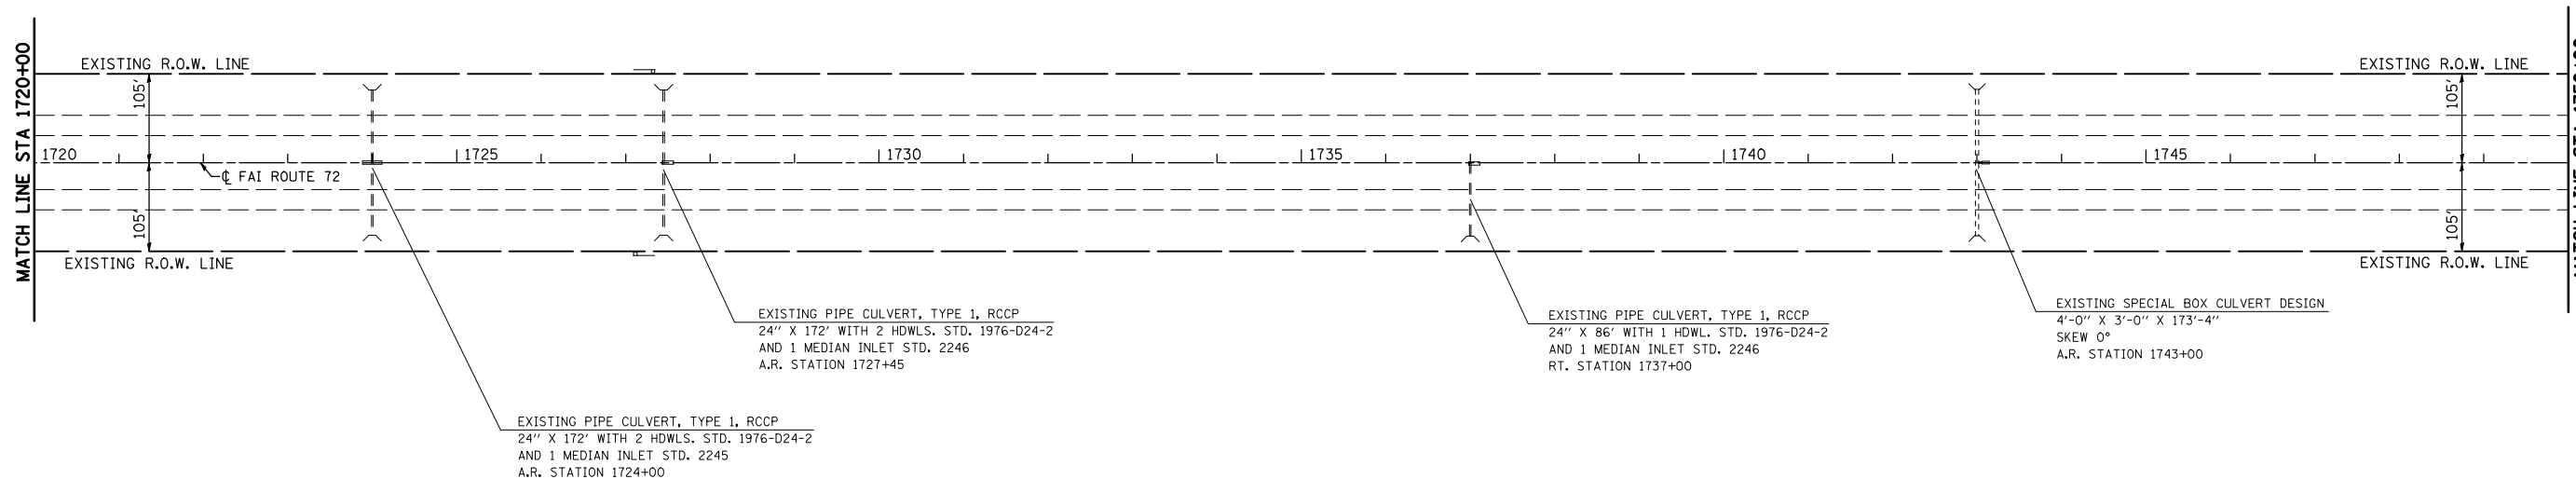

PLAN NOTE: THERE ARE GUARDPOSTS AND DELINEATORS TO BE REMOVED AND REPLACED IN THIS SECTION. THE ENGINEER SHALL CONDUCT A PRELIMINARY SURVEY TO DETERMINE QUANTITY OF EACH ITEM PRIOR TO CONSTRUCTION.

REVISIONS	
NAME	DATE

ILLINOIS DEPARTMENT OF TRANSPORTATION  
**PLAN VIEW**  
 F. A. I. ROUTE 72  
 74(10, 70)RS-3&(10-71, 73)RS-2  
 PIATT & CHAMPAIGN COUNTY  
 SCALE: 1" = 100'  
 DATE: JULY 2003  
 DRAWN BY  
 CHECKED BY