


F.A.I. RTE.	SECTION	COUNTY	TOTAL SHEETS	SHEET NO.
72	*	**	104	51

STA. 1750+00	TO STA. 1775+00
FED. ROAD DIST. NO.	ILLINOIS FED. AID PROJECT

- 74(10-70)RS-3 & (10-71,73)RS-2
- PIATT & CHAMPAIGN CONTRACT NO. 70025

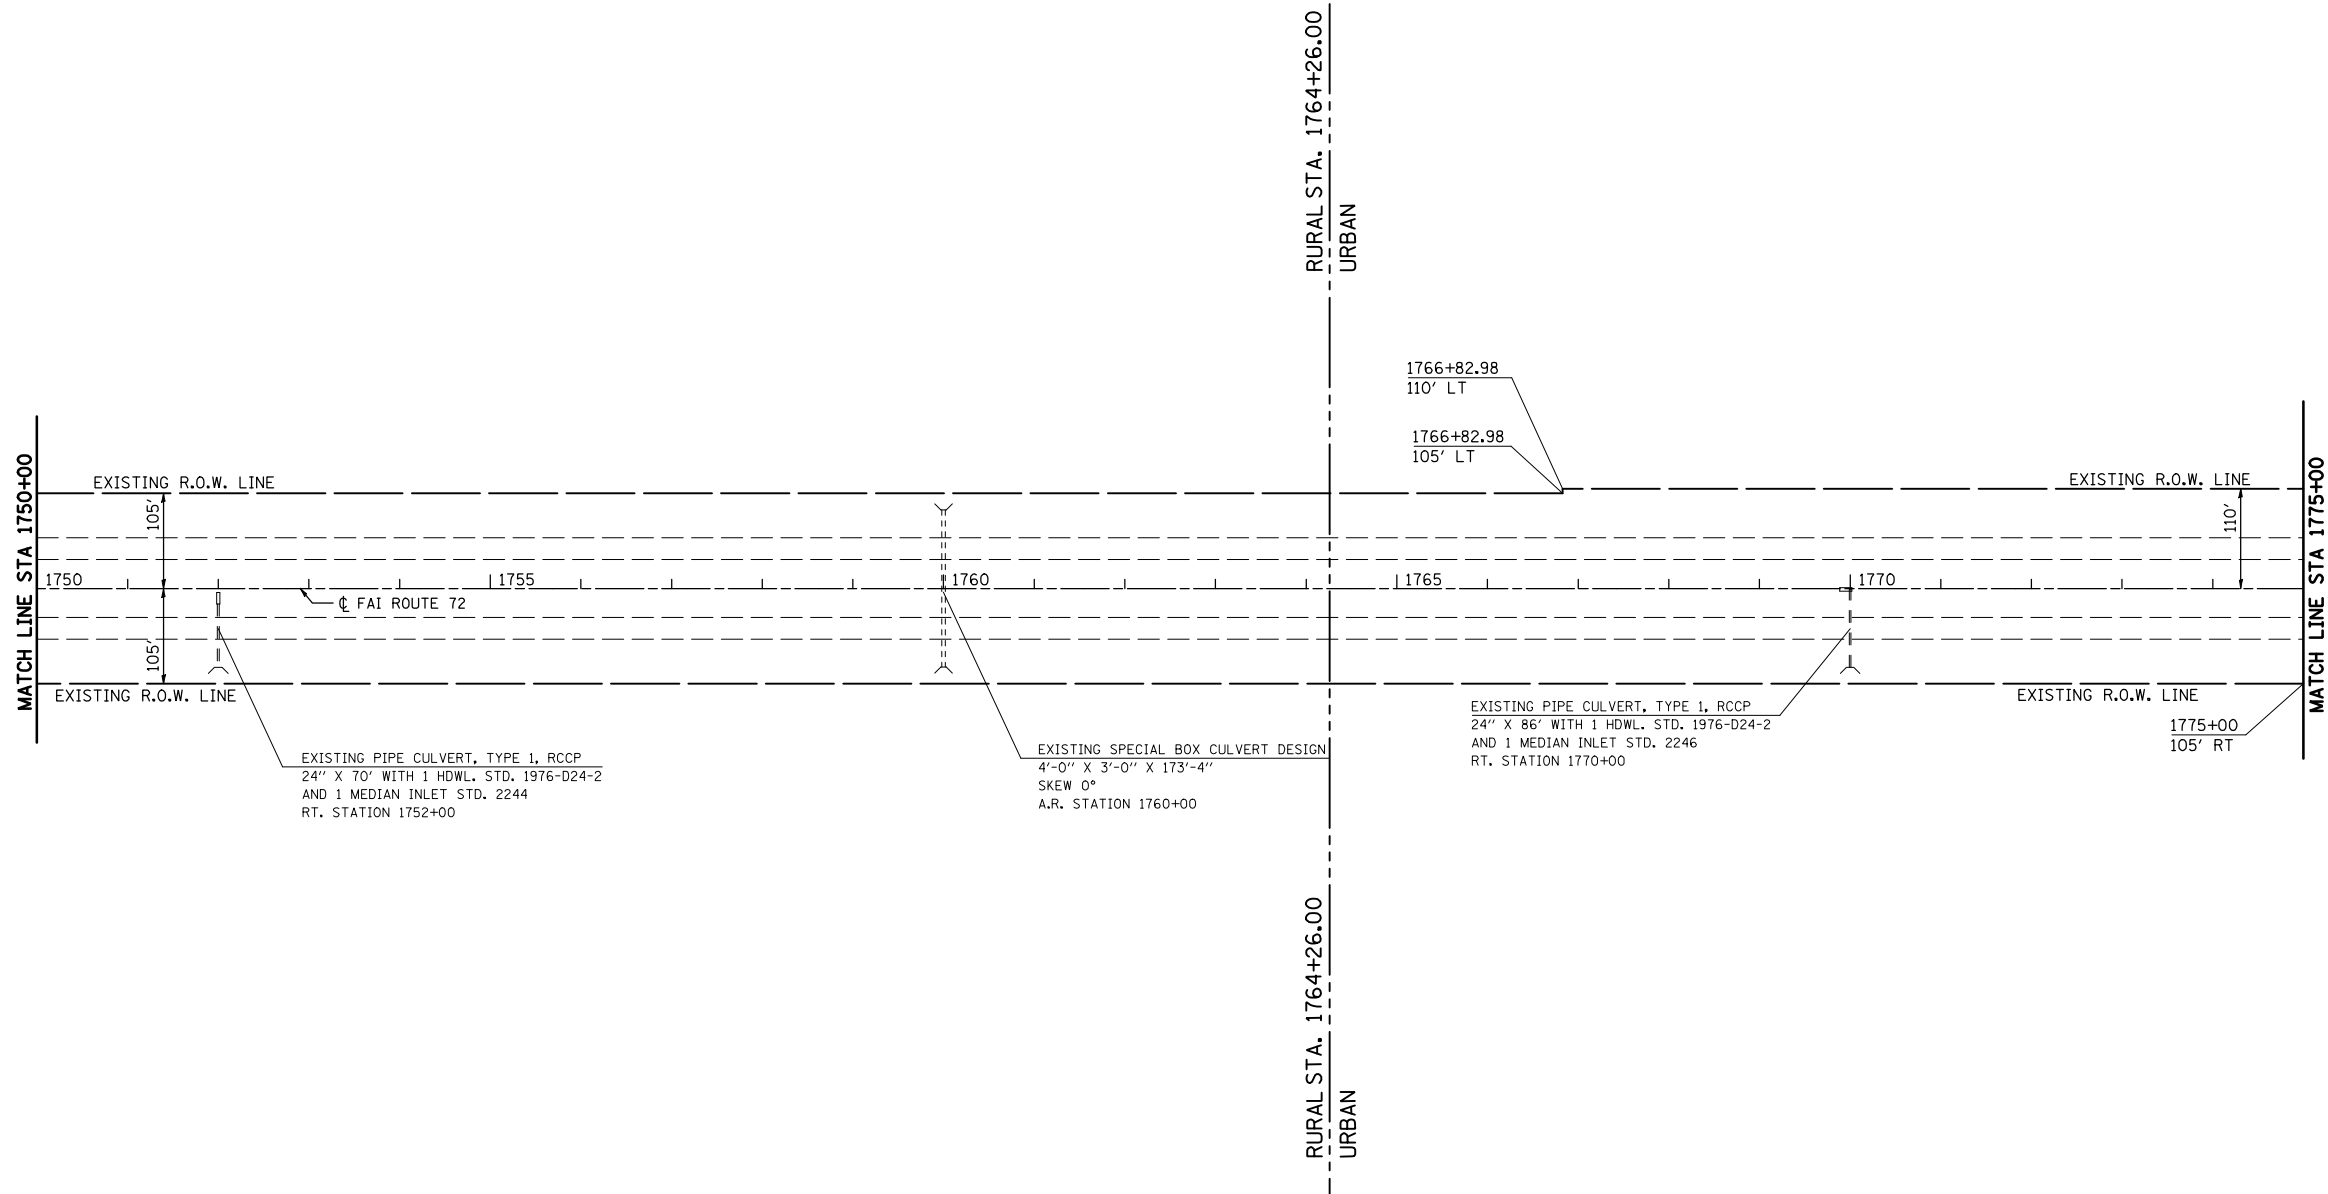


EXISTING PIPE CULVERT, TYPE 1, RCCP
24" X 70" WITH 1 HDWL. STD. 1976-D24-2
AND 1 MEDIAN INLET STD. 2244
RT. STATION 1752+00

EXISTING SPECIAL BOX CULVERT DESIGN
4'-0" X 3'-0" X 173'-4"
SKEW 0°
A.R. STATION 1760+00

EXISTING PIPE CULVERT, TYPE 1, RCCP
24" X 86" WITH 1 HDWL. STD. 1976-D24-2
AND 1 MEDIAN INLET STD. 2246
RT. STATION 1770+00

PLAN NOTE: THERE ARE GUARDPOSTS AND DELINEATORS TO BE REMOVED AND REPLACED IN THIS SECTION. THE ENGINEER SHALL CONDUCT A PRELIMINARY SURVEY TO DETERMINE QUANTITY OF EACH ITEM PRIOR TO CONSTRUCTION.

REVISIONS	
NAME	DATE

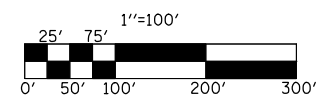

ILLINOIS DEPARTMENT OF TRANSPORTATION
PLAN VIEW
F. A. I. ROUTE 72
74(10, 70)RS-3&(10-71, 73)RS-2
PIATT & CHAMPAIGN COUNTY
SCALE: 1" = 100'
DATE: JULY 2003
DRAWN BY
CHECKED BY