



F.A.I. RTE.	SECTION	COUNTY	TOTAL SHEETS	SHEET NO.
72	*	**	104	56

STA. 1892+00	TO STA. 1917+00
FED. ROAD DIST. NO.	ILLINOIS FED. AID PROJECT

- 74(10-70)RS-3 & (10-71,73)RS-2
- PIATT & CHAMPAIGN CONTRACT NO. 70025



EXIST CURVE (MAINLINE)
 PI STA. = 1914+08.54
 $\Delta = 5^{\circ} 55' 36''$ (RT)
 D = 0° 28' 00"
 R = 12,277.73'
 T = 635.57'
 L = 1,270.01'
 E = 16.44'
 e = -----
 T.R. = -----
 S.E. RUN = -----
 P.C. STA = 1907+72.97
 P.T. STA = 1920+42.97

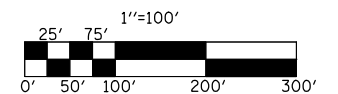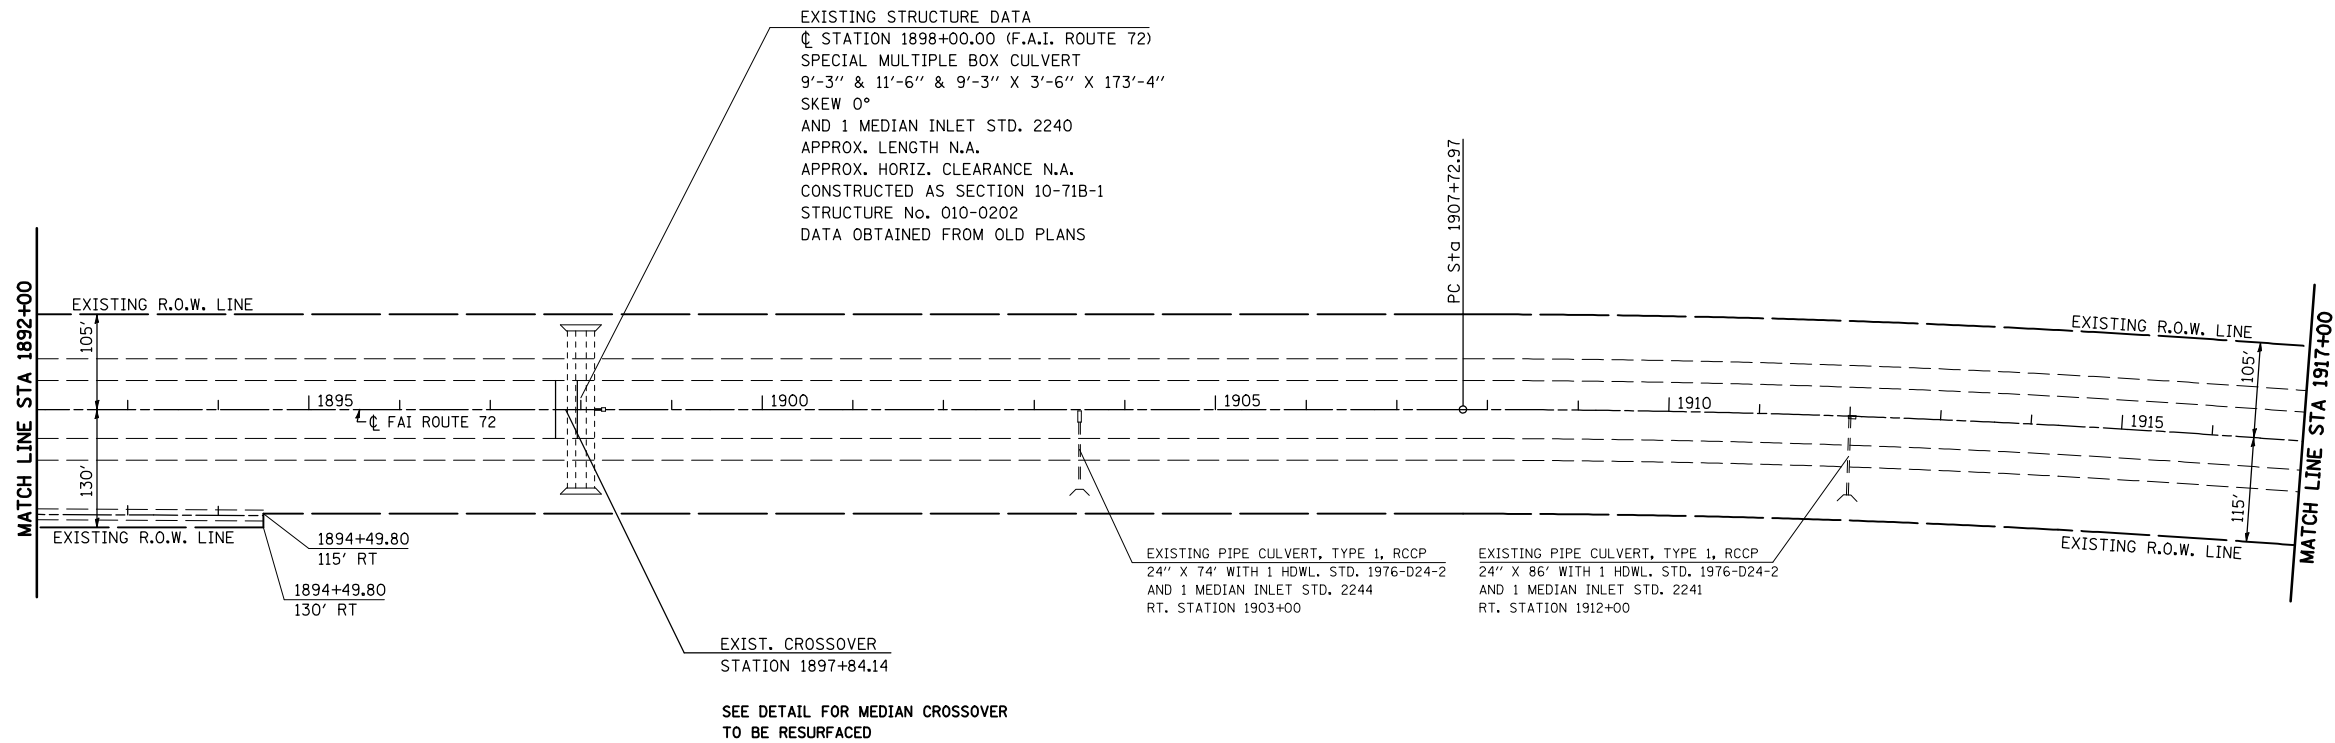

PLAN NOTE: THERE ARE GUARDPOSTS AND DELINEATORS TO BE REMOVED AND REPLACED IN THIS SECTION. THE ENGINEER SHALL CONDUCT A PRELIMINARY SURVEY TO DETERMINE QUANTITY OF EACH ITEM PRIOR TO CONSTRUCTION.

REVISIONS	
NAME	DATE

ILLINOIS DEPARTMENT OF TRANSPORTATION
PLAN VIEW
 F. A. I. ROUTE 72
 74(10,70)RS-3&(10-71,73)RS-2
 PIATT & CHAMPAIGN COUNTY
 SCALE: 1" = 100'
 DATE: JULY 2003
 DRAWN BY
 CHECKED BY