


F.A.I. RTE.	SECTION	COUNTY	TOTAL SHEETS	SHEET NO.
72	.	**	104	58

STA. 1945+00	TO STA. 1974+00
FED. ROAD DIST. NO.	ILLINOIS FED. AID PROJECT

- 74(10-70)RS-3 & (10-71,73)RS-2
- PIATT & CHAMPAIGN CONTRACT NO. 70025

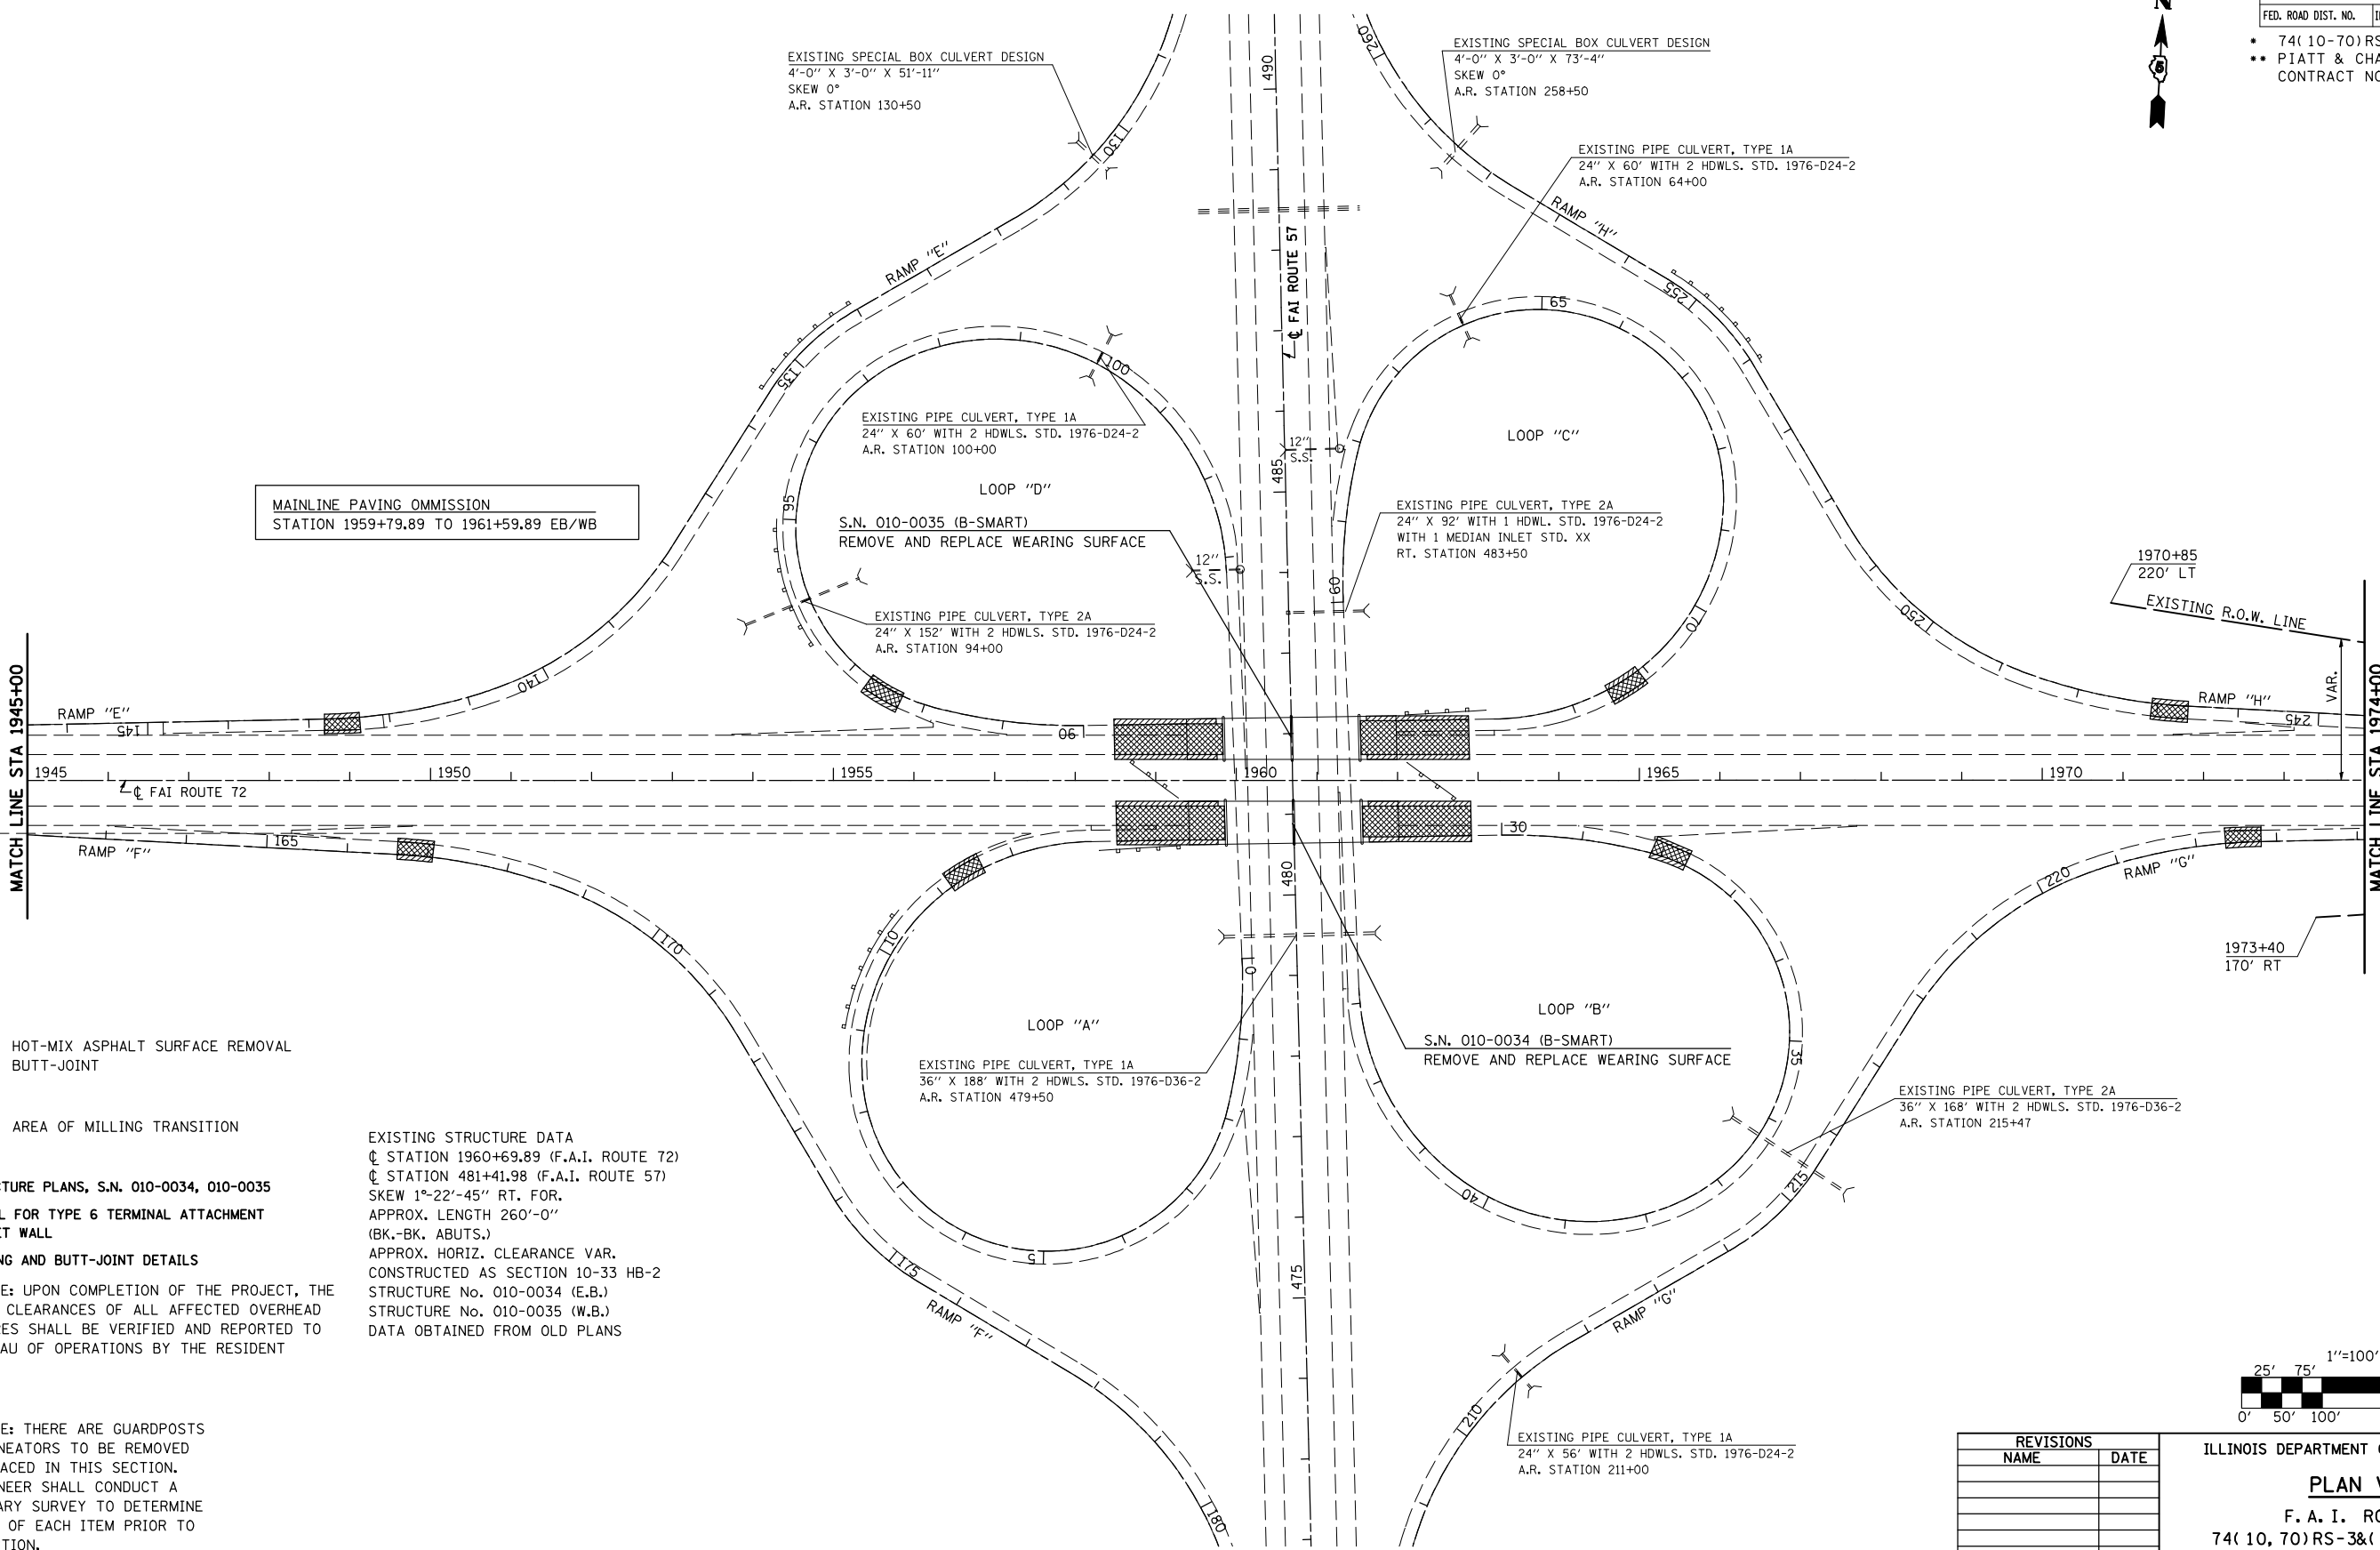


MAINLINE PAVING OMISSION
STATION 1959+79.89 TO 1961+59.89 EB/WB

- HOT-MIX ASPHALT SURFACE REMOVAL BUTT-JOINT
- AREA OF MILLING TRANSITION

SEE STRUCTURE PLANS, S.N. 010-0034, 010-0035
SEE DETAIL FOR TYPE 6 TERMINAL ATTACHMENT TO PARAPET WALL
SEE MILLING AND BUTT-JOINT DETAILS
PLAN NOTE: UPON COMPLETION OF THE PROJECT, THE VERTICAL CLEARANCES OF ALL AFFECTED OVERHEAD STRUCTURES SHALL BE VERIFIED AND REPORTED TO THE BUREAU OF OPERATIONS BY THE RESIDENT ENGINEER.

EXISTING STRUCTURE DATA
 ☉ STATION 1960+69.89 (F.A.I. ROUTE 72)
 ☉ STATION 481+41.98 (F.A.I. ROUTE 57)
 SKEW 1°-22'-45" RT. FOR.
 APPROX. LENGTH 260'-0"
 (BK.-BK. ABUTS.)
 APPROX. HORIZ. CLEARANCE VAR.
 CONSTRUCTED AS SECTION 10-33 HB-2
 STRUCTURE No. 010-0034 (E.B.)
 STRUCTURE No. 010-0035 (W.B.)
 DATA OBTAINED FROM OLD PLANS

PLAN NOTE: THERE ARE GUARDPOSTS AND DELINEATORS TO BE REMOVED AND REPLACED IN THIS SECTION. THE ENGINEER SHALL CONDUCT A PRELIMINARY SURVEY TO DETERMINE QUANTITY OF EACH ITEM PRIOR TO CONSTRUCTION.

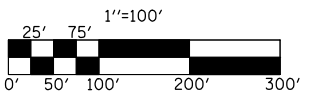

REVISIONS	
NAME	DATE

ILLINOIS DEPARTMENT OF TRANSPORTATION
PLAN VIEW
 F. A. I. ROUTE 72
 74(10, 70)RS-3&(10-71, 73)RS-2
 PIATT & CHAMPAIGN COUNTY
 SCALE: 1" = 100'
 DATE: JULY 2003
 DRAWN BY
 CHECKED BY