

F.A.I. RTE.	SECTION	COUNTY	TOTAL SHEETS	SHEET NO.
72	.	**	104	61
STA. 2000+00		TO STA. 2026+00		W.B. E.B.
FED. ROAD DIST. NO.		ILLINOIS	FED. AID PROJECT	

- 74(10-70)RS-3 & (10-71,73)RS-2
- PIATT & CHAMPAIGN
- CONTRACT NO. 70025



EXIST CURVE (WB)
 PI STA. = 2017+06.45
 $\Delta = 17^\circ 25' 05''$ (LT)
 $D = 1^\circ 20' 00''$
 $R = 4,297.15'$
 $T = 658.25'$
 $L = 1,306.35'$
 $E = 50.12'$
 $e = \text{-----}$
 $T.R. = \text{-----}$
 $S.E. RUN = \text{-----}$
 $P.C. STA = 2010+48.20$
 $P.T. STA = 2023+54.54$

EXISTING STRUCTURE DATA
 CL STATION 2013+30.81 (F.A.I. ROUTE 72)
 SKEW 0°
 APPROX. LENGTH 252'-2"
 (BK.-BK. ABUTS.)
 APPROX. HORIZ. CLEARANCE 36'-0"
 CONSTRUCTED AS SECTION 10-72 VB
 STRUCTURE No. 010-0037 (W.B.)
 DATA OBTAINED FROM OLD PLANS


MAINLINE PAVING OMISSION
 STATION 2012+60.01 TO 2014+57.23 WB

MAINLINE PAVING OMISSION
 STATION 2011+13.23 TO 2012+67.23 EB

EXISTING STRUCTURE DATA
 CL STATION 2011+98.06 (F.A.I. ROUTE 72)
 SKEW 0°
 APPROX. LENGTH 155'-0"
 (BK.-BK. ABUTS.)
 APPROX. HORIZ. CLEARANCE 42'-0"
 CONSTRUCTED AS SECTION 10-72 VB
 STRUCTURE No. 010-0036 (E.B.)
 DATA OBTAINED FROM OLD PLANS

EXISTING STRUCTURE DATA
 CL STATION 2013+74.00 (F.A.I. ROUTE 72)
 SPECIAL CULVERT DESIGN
 2 @ 10'-0" X 9'-0" AND
 1 @ 10'-0" X 12'-6" X 192'-4"
 SKEW 30° RT. FOR.
 CONSTRUCTED AS SECTION 10-72 B
 STRUCTURE No. 010-2006
 DATA OBTAINED FROM OLD PLANS


EXIST CURVE (EB)
 PI STA. = 2020+93.92
 $\Delta = 35^\circ 02' 30''$ (LT)
 $D = 2^\circ 36' 00''$
 $R = 2,203.68'$
 $T = 695.70'$
 $L = 1,347.76'$
 $E = 107.21'$
 $e = \text{-----}$
 $T.R. = \text{-----}$
 $S.E. RUN = \text{-----}$
 $P.C. STA = 2013+98.22$
 $P.T. STA = 2027+45.98$

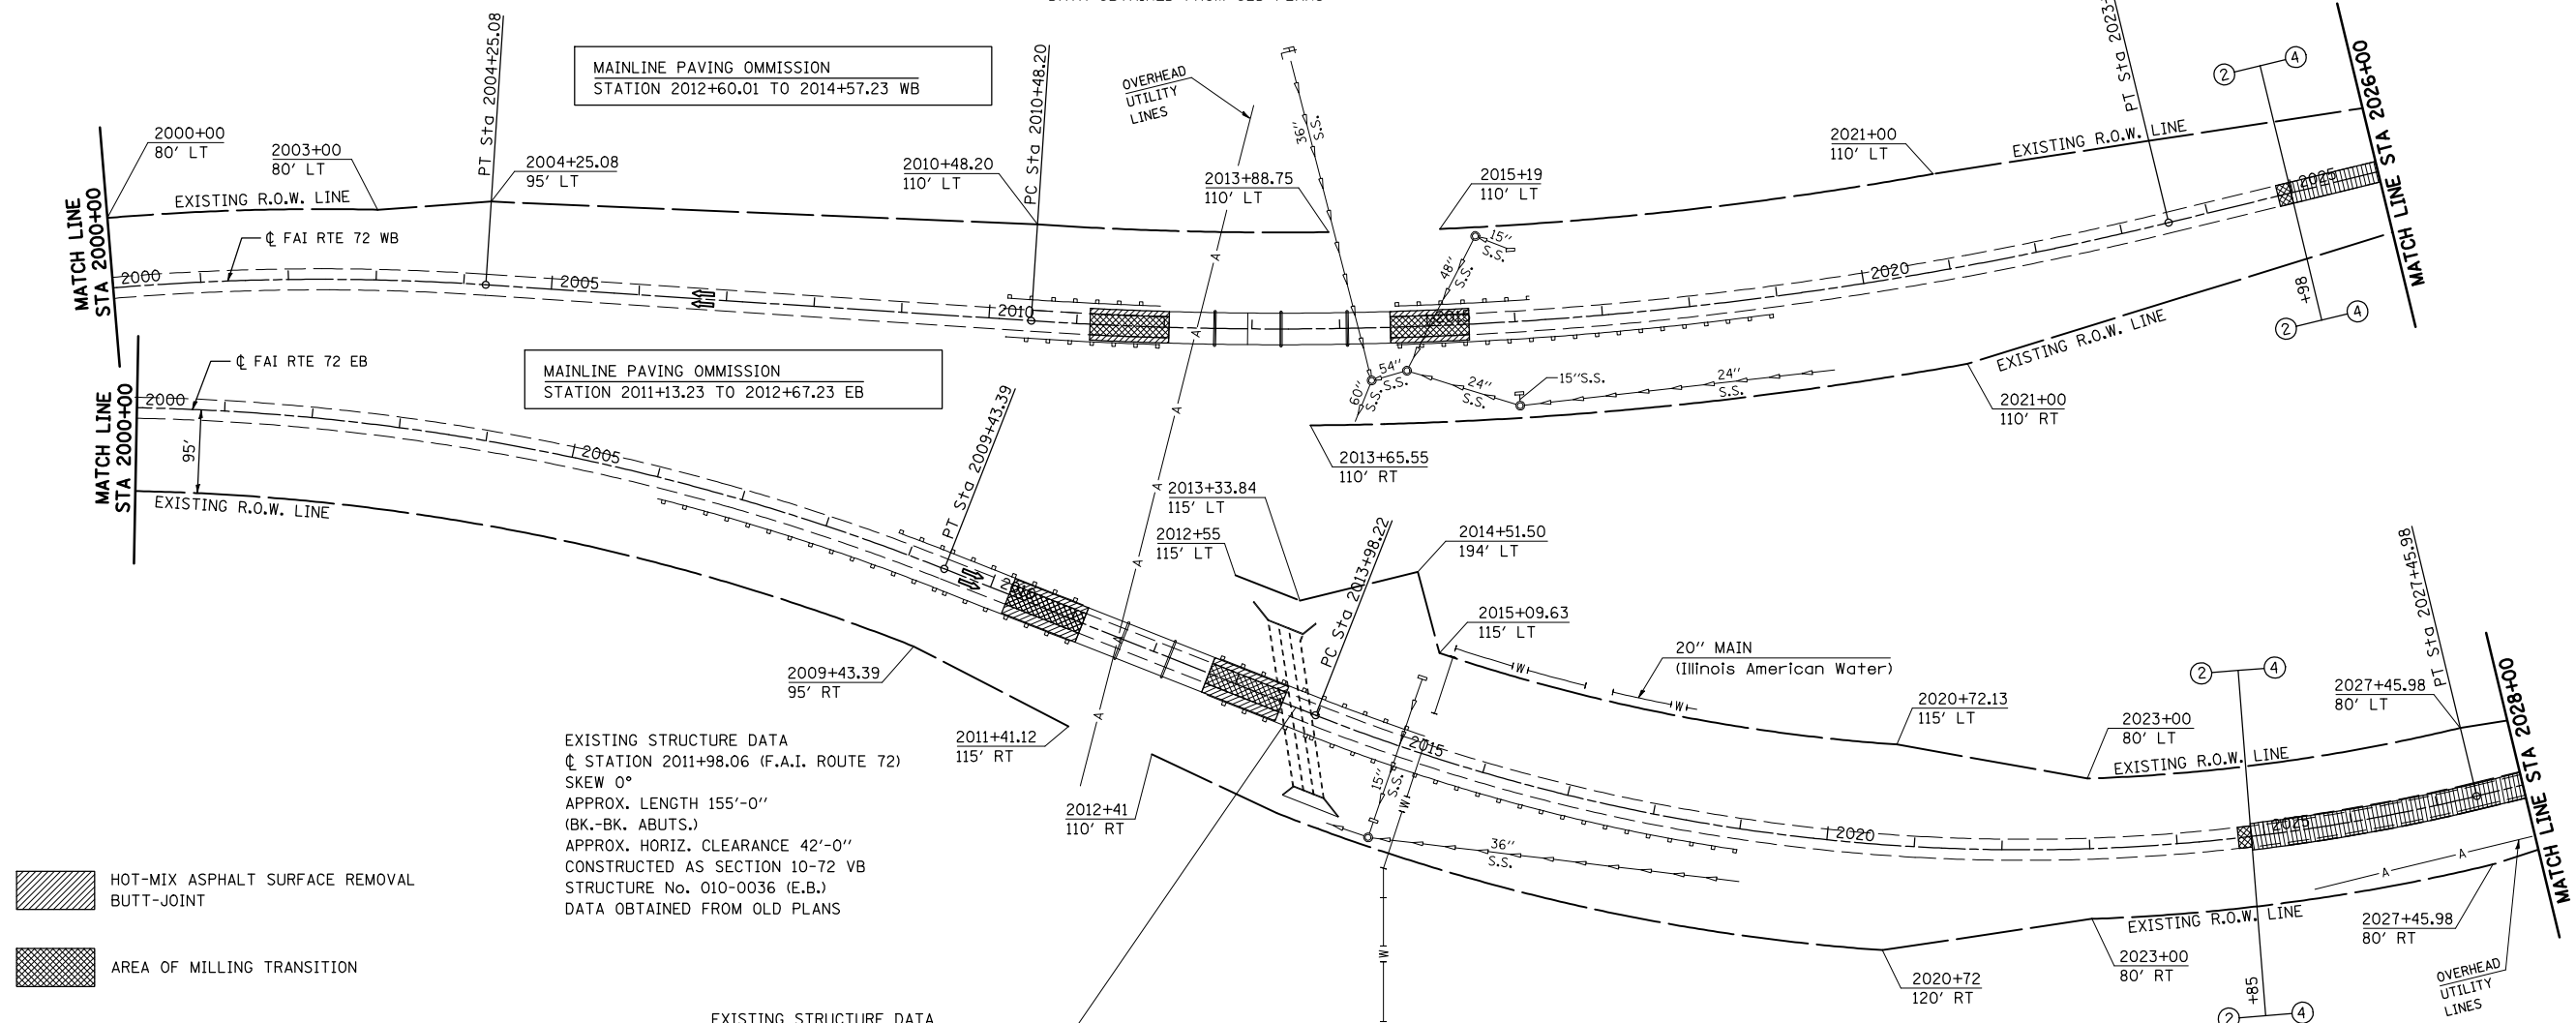

- HOT-MIX ASPHALT SURFACE REMOVAL BUTT-JOINT
- AREA OF MILLING TRANSITION
- HOT-MIX ASPHALT SURFACE REMOVAL, 1/2"

SEE DETAIL FOR TYPE 6 TERMINAL ATTACHMENT TO PARAPET WALL
 SEE MILLING AND BUTT-JOINT DETAILS
 SEE DETAIL FOR INLET ADJUST (SPECIAL)

PLAN NOTE: THERE ARE GUARDPOSTS AND DELINEATORS TO BE REMOVED AND REPLACED IN THIS SECTION. THE ENGINEER SHALL CONDUCT A PRELIMINARY SURVEY TO DETERMINE QUANTITY OF EACH ITEM PRIOR TO CONSTRUCTION.

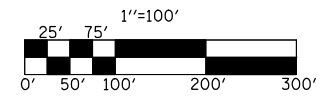

REVISIONS	
NAME	DATE

ILLINOIS DEPARTMENT OF TRANSPORTATION
PLAN VIEW
 F. A. I. ROUTE 72
 74(10, 70)RS-3&(10-71, 73)RS-2
 PIATT & CHAMPAIGN COUNTY
 SCALE: 1" = 100'
 DATE: JULY 2003
 DRAWN BY
 CHECKED BY