
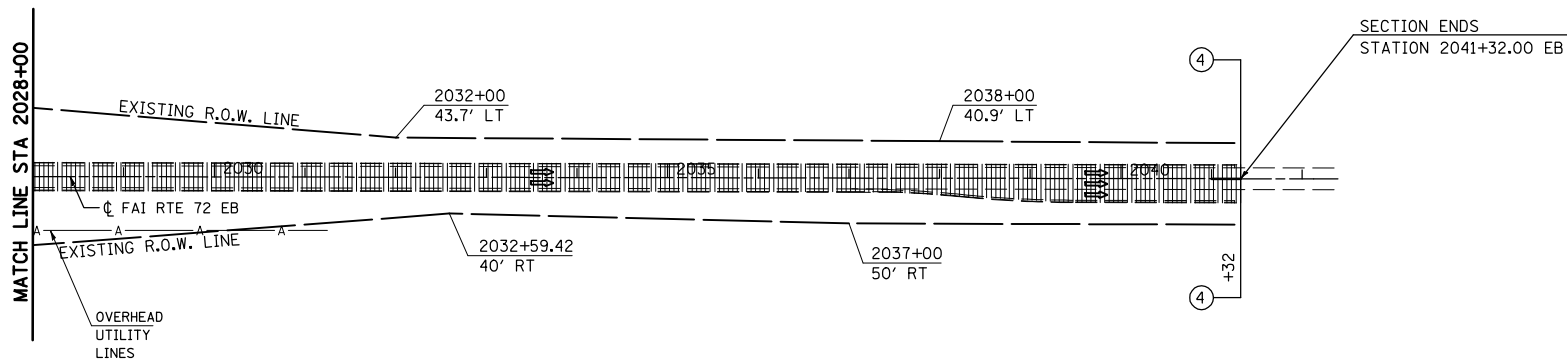
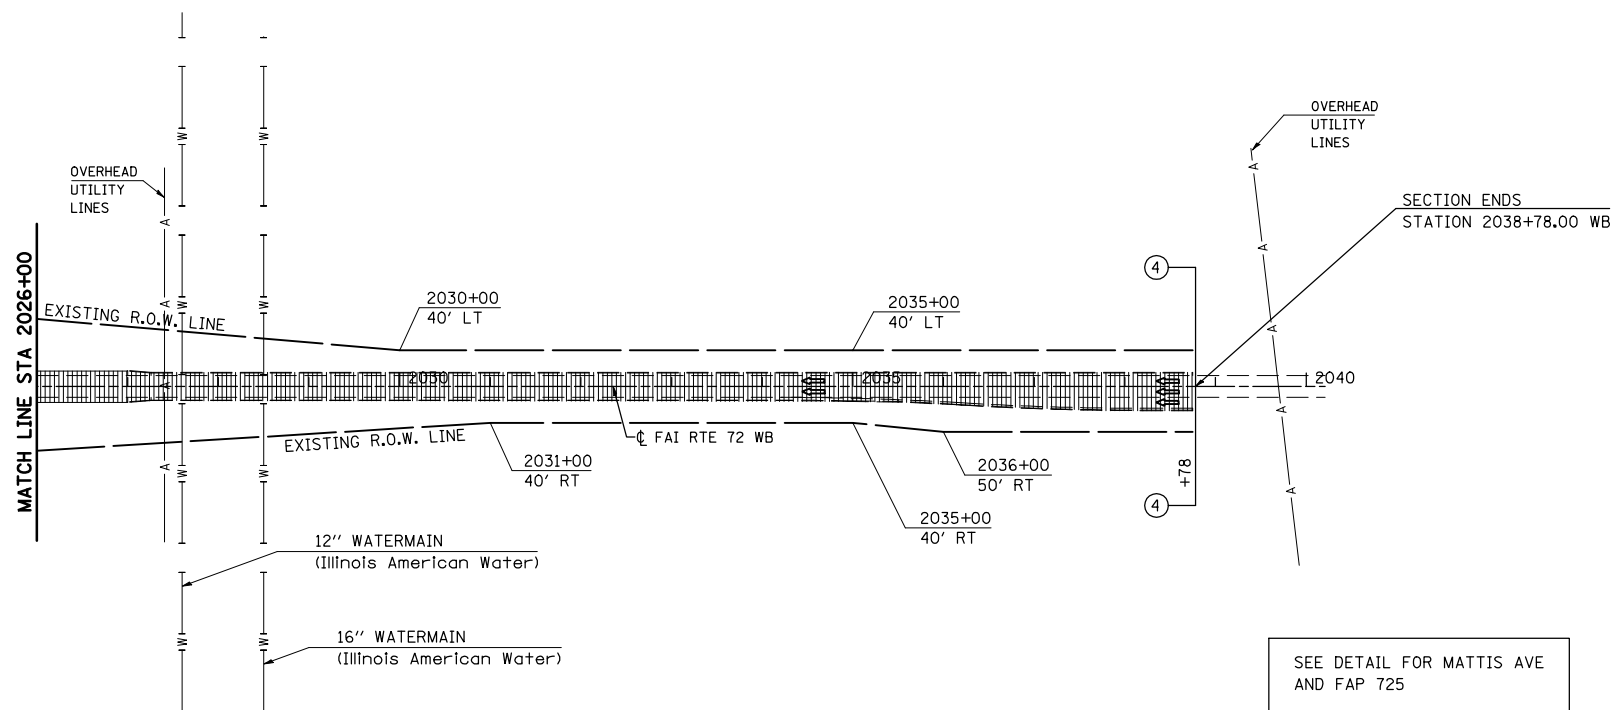


F.A.I. RTE.	SECTION	COUNTY	TOTAL SHEETS	SHEET NO.
72	*	**	104	61
STA. 2026+00 W.B. TO STA. 2040+00 W.B.				
2028+00 E.B. TO STA. 2042+00 E.B.				
FED. ROAD DIST. NO.	ILLINOIS	FED. AID PROJECT		


- 74(10-70)RS-3 & (10-71,73)RS-2
- PIATT & CHAMPAIGN
- CONTRACT NO. 70025

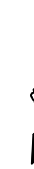

HOT-MIX ASPHALT SURFACE REMOVAL, 1/2"

SEE MILLING AND BUTT-JOINT DETAILS

PLAN NOTE: THERE ARE GUARDPOSTS AND DELINEATORS TO BE REMOVED AND REPLACED IN THIS SECTION. THE ENGINEER SHALL CONDUCT A PRELIMINARY SURVEY TO DETERMINE QUANTITY OF EACH ITEM PRIOR TO CONSTRUCTION.

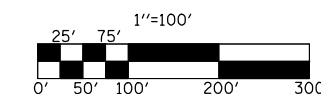

REVISIONS	
NAME	DATE

ILLINOIS DEPARTMENT OF TRANSPORTATION
PLAN VIEW
 F. A. I. ROUTE 72
 74(10, 70)RS-3&(10-71, 73)RS-2
 PIATT & CHAMPAIGN COUNTY

SCALE: 1" = 100'
 DATE: JULY 2003
 DRAWN BY
 CHECKED BY