

F.A.I. RTE.	SECTION	COUNTY	TOTAL SHEETS	SHEET NO.
72	.	**	104	62


*74(10-70)RS-3 & (10-71,73)RS-2
 ** CHAMPAIGN & PIATT

PLAN NOTE(S):

THERE ARE AREAS OF CONCRETE CURB TO BE REPAIRED IN THIS SECTION. THE ENGINEER SHALL CONDUCT A PRELIMINARY SURVEY TO DETERMINE THE QUANTITY PRIOR TO CONSTRUCTION.

THERE ARE DRAINAGE STRUCTURES TO BE ADJUSTED IN THIS SECTION. THE ENGINEER SHALL CONDUCT A PRELIMINARY SURVEY TO DETERMINE THE QUANTITY PRIOR TO CONSTRUCTION. STRUCTURES THAT ARE ADJUSTED SHALL BE PAID FOR AT THE CONTRACT UNIT PRICE PER EACH FOR INLETS TO BE ADJUSTED, OR FRAMES AND LIDS TO BE ADJUSTED WHICH PRICE SHALL INCLUDE ALL LABOR AND MATERIALS TO COMPLETE THE WORK AND NOT ADDITIONAL COMPENSATION SHALL BE ALLOWED.

F.A.U. 7157 (COUNTRY FAIR DR.) & F.A.P. 725 (UNIVERSITY AVE.)

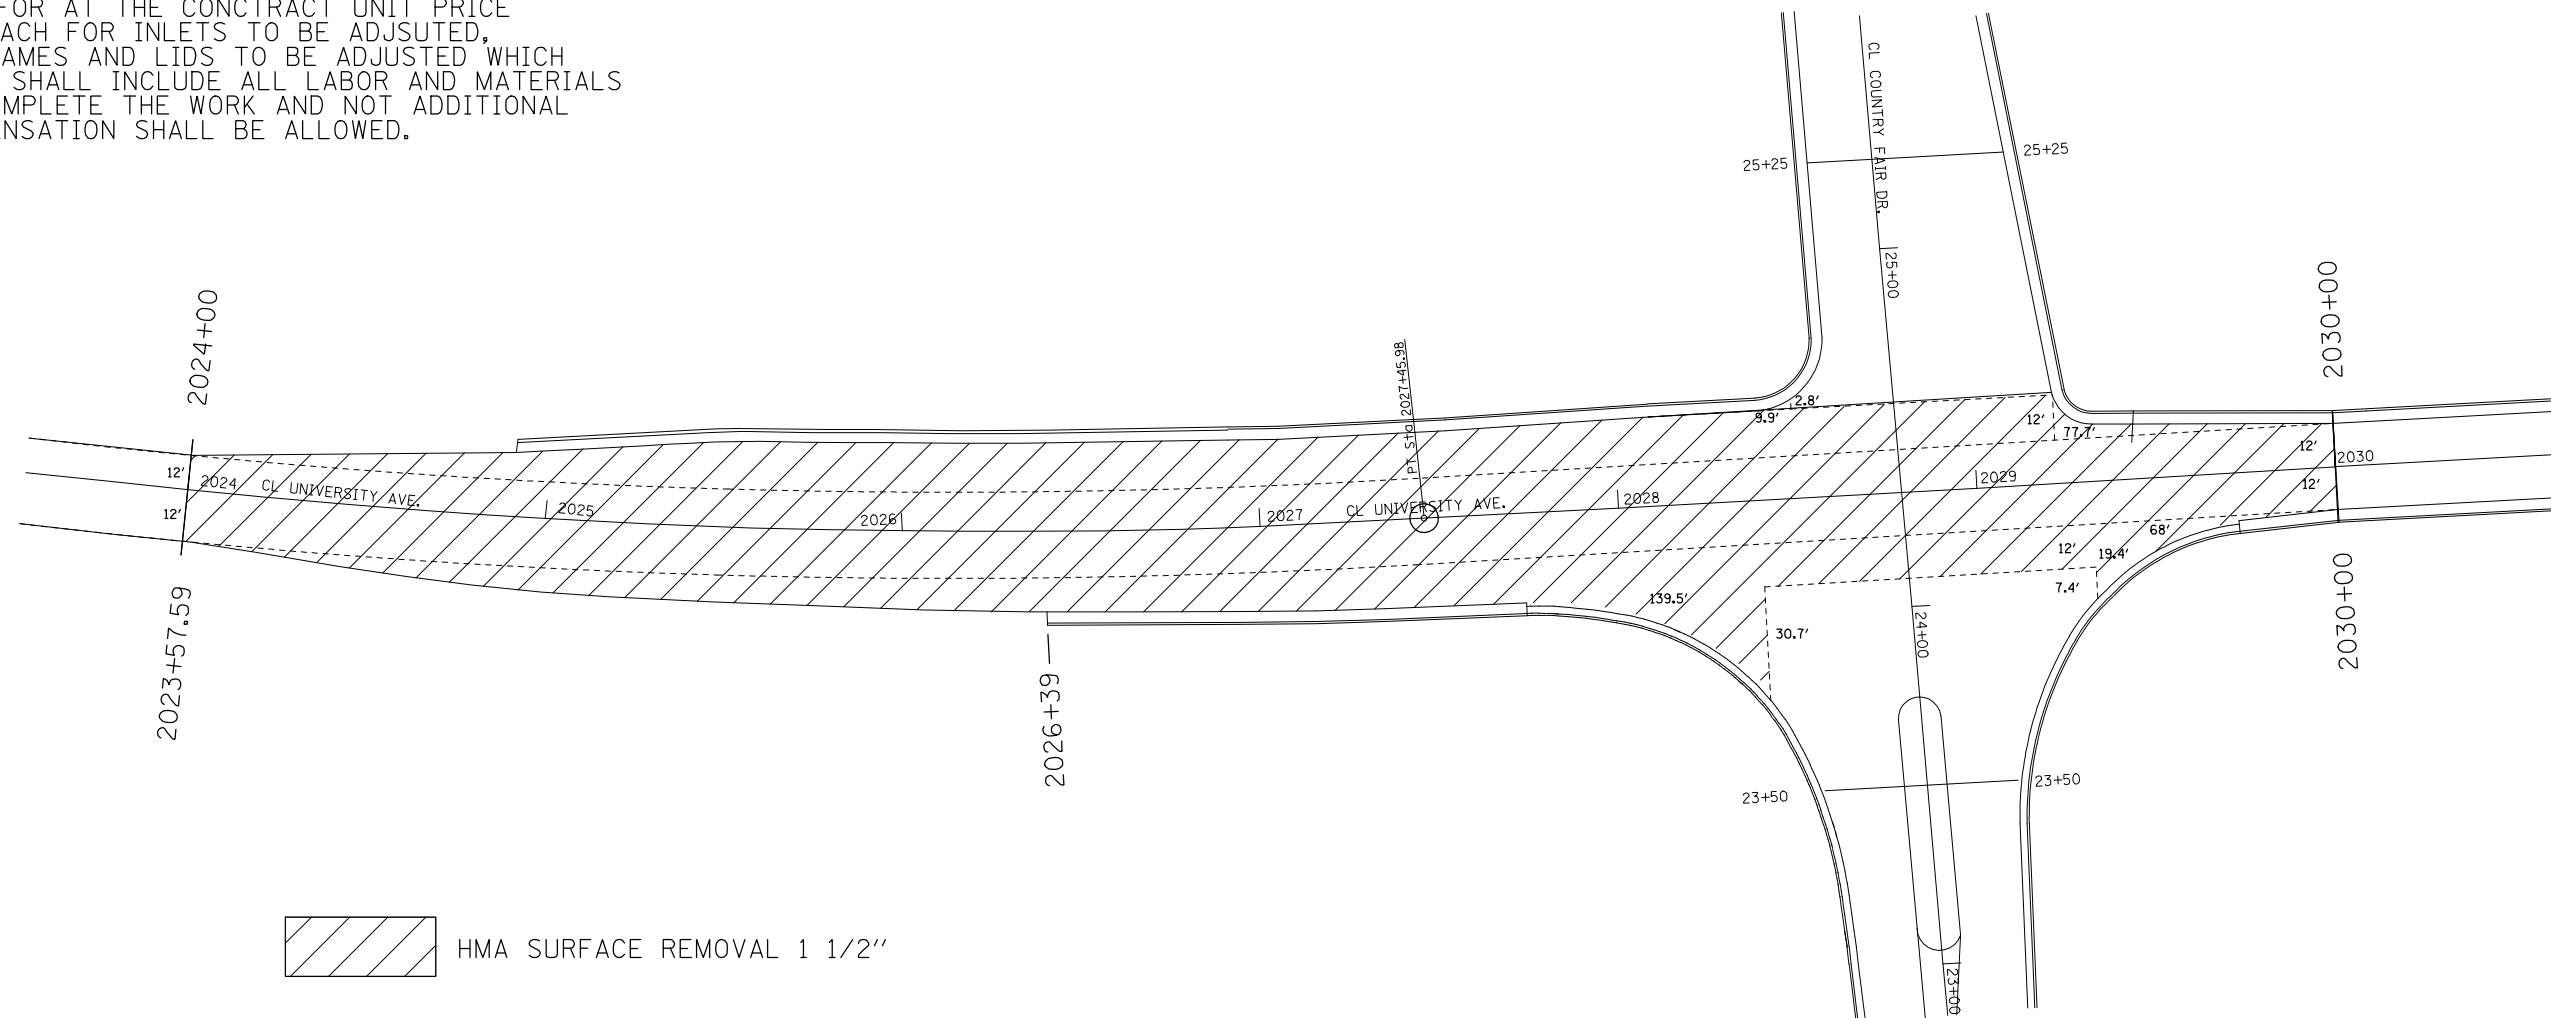

 HMA SURFACE REMOVAL 1 1/2"

SEE DETECTOR LOOP DETAILS

PLOT DATE = 4/13/2009
 FILE NAME = c:\p\p\work\p\m\DOT\SHERER\JM\48112795\700250\table11\Sherer.dgn
 PLOT SCALE = 63.4710 / IN.
 USER NAME = shererjm

ILLINOIS DEPARTMENT OF TRANSPORTATION
F.A.U. 7157 (COUNTRY FAIR DR.)
& F.A.P. 725 (UNIVERSITY AVE.)
 F.A.I. ROUTE 72
 SECTION 74(10-70)RS-3 & (10-71,73)RS-2
 CHAMPAIGN & PIATT COUNTY
 SCALE: NONE DRAWN BY: MLB
 DATE: 04/01/2009 CHECKED BY: