
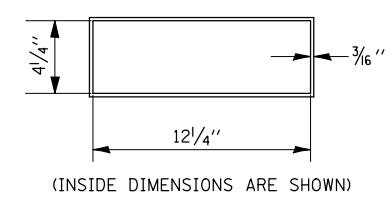
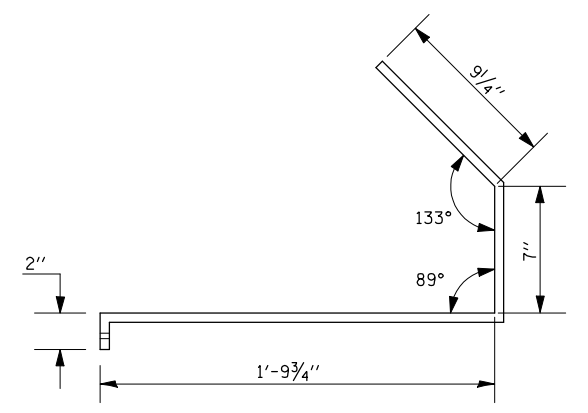
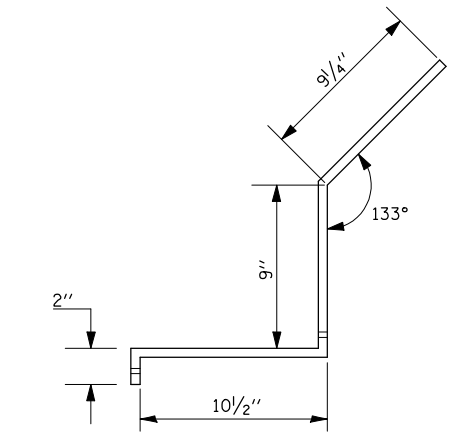
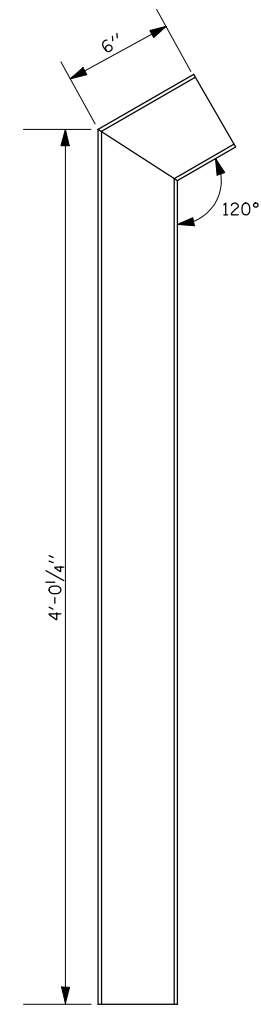


F.A.I. RTE.	SECTION	COUNTY	TOTAL SHEETS	SHEET NO.
72	.	..	104	67

• 74(10-70)RS-3 & (10-71,73)RS-2  
 • PIATT & CHAMPAIGN

SHEET 2 OF 2

# DETAIL OF DRAIN EXTENSION S.N. 010-0160

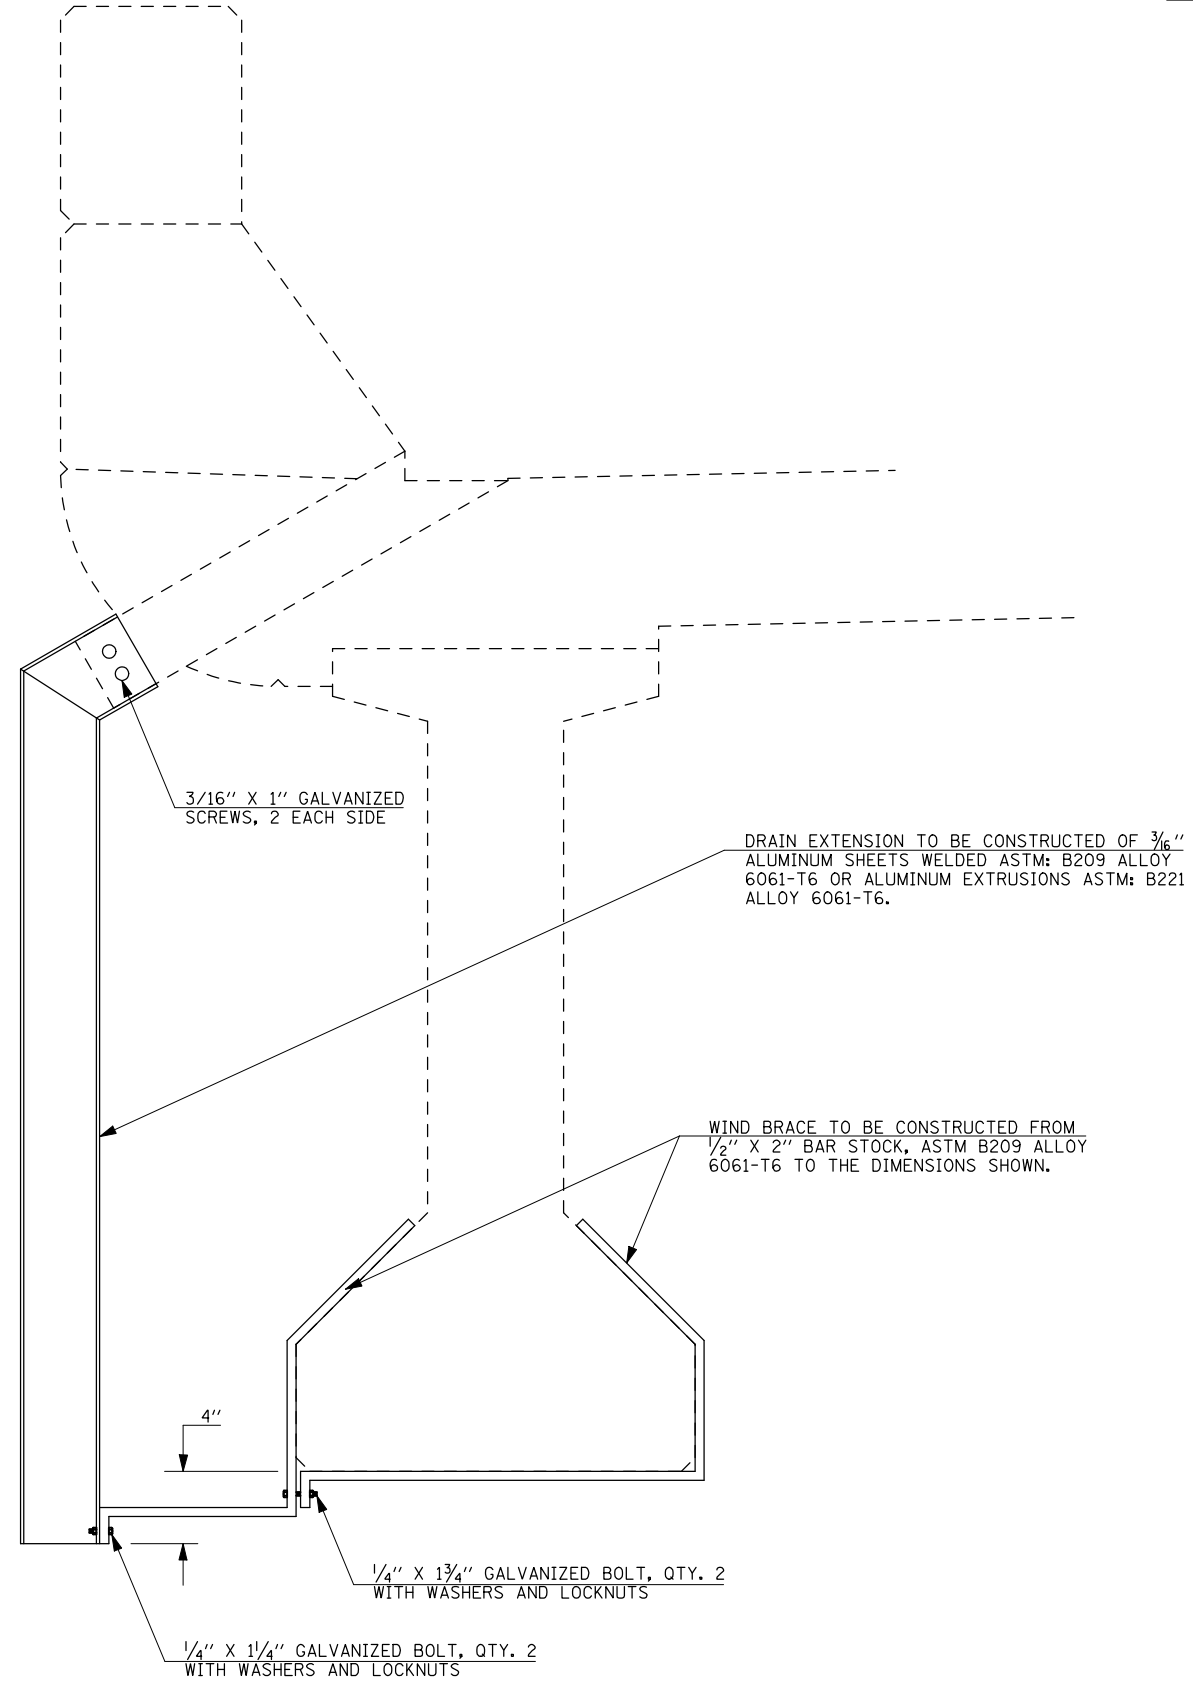

EXTENSION DETAILS

WIND BRACE DETAILS

ILLINOIS DEPARTMENT OF TRANSPORTATION  
**DETAIL OF DRAIN EXTENSION**  
**S.N. 010-0160**

F.A.I. ROUTE 72  
 SECTION 74(10-70)RS-3&(10-71,73)RS-2  
 SCALE: NONE PIATT/CHAMP. CO. DRAWN BY: GMS  
 DATE: 04-03-09 CHECKED BY:

PLOT DATE 4/13/2009  
 FILE NAME c:\p\work\PIATT\SHERER\JM\0112945\70025\DetailSheet.dgn  
 PLOT SCALE 42,352x / IN.  
 USER NAME sherer\_jm