



F.A.I. RTE.	SECTION	COUNTY	TOTAL SHEETS	SHEET NO.
72	.	**	104	80

• 74(10-70)RS-3 & (10-71,73)RS-2
 ** PIATT & CHAMPAIGN

DETAIL FOR HOT-MIX ASPHALT SURFACE REMOVAL-BUTT JOINT AT MAINLINE SHOULDERS


STATION 1376+84.00 TO STATION 1377+29.00 EB & WB

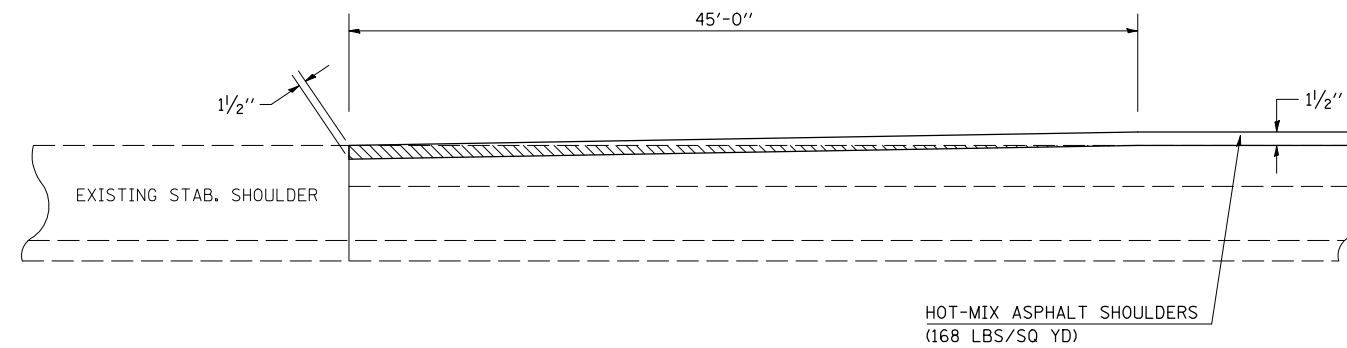

 HOT-MIX ASPHALT SURFACE REMOVAL - BUTT JOINT



DETAIL FOR MILLING TRANSITION AT BEGINNING OF PROJECT

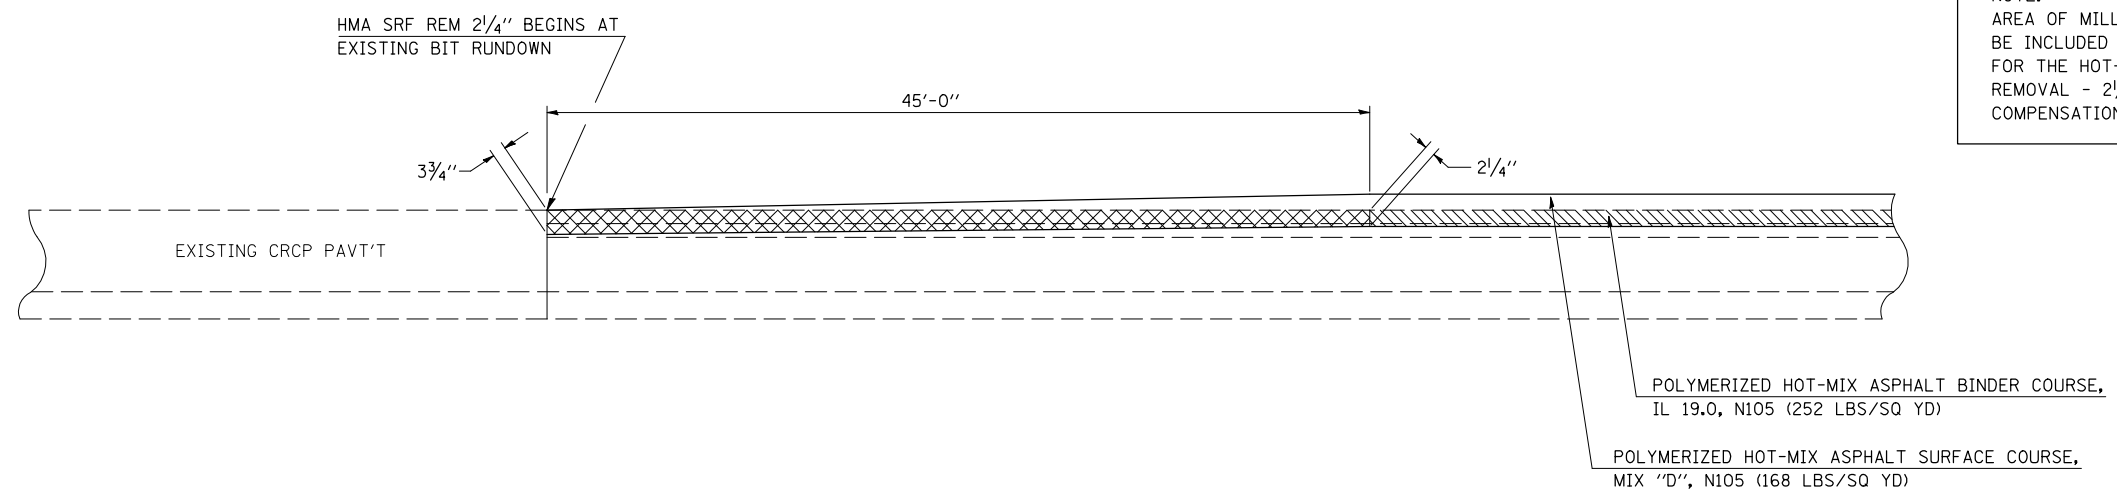STATION 1376+84.00 TO STATION 1377+29.00 EB & WB



NOTE:
 AREA OF MILLING TRANSITION SHALL BE INCLUDED IN CONTRACT UNIT PRICE FOR THE HOT-MIX ASPHALT SURFACE REMOVAL - 2 1/4". NO ADDITIONAL COMPENSATION SHALL BE ALLOWED.

NOT TO SCALE

 HOT-MIX ASPHALT SURFACE REMOVAL - 2 1/4"
 MILLING TRANSITION AREA

ILLINOIS DEPARTMENT OF TRANSPORTATION
 DETAIL FOR
HMA SURFACE REMOVAL-BUTT JOINT AND MILLING TRANSITION
 F.A.I. ROUTE 72
 SECTION 74(10-70)RS-3&(10-71,73)RS-2
 SCALE: NONE PIATT/CHAMP. CO. DRAWN BY: CADD
 DATE: 03-31-09 CHECKED BY:

PLOT DATE = 4/13/2009
 FILE NAME = c:\p\work\4\PIATT\PIATT\SHERER\JM\0112945\70025\Detail\Sherer.dgn
 PLOT SCALE = 4.23625 / IN.
 USER NAME = sherer_jm