



F.A.I. RTE.	SECTION	COUNTY	TOTAL SHEETS	SHEET NO.
72	*	**	104	91

*74(10-70)RS-3 & (10-71,73)RS-2
** CHAMPAIGN & PIATT

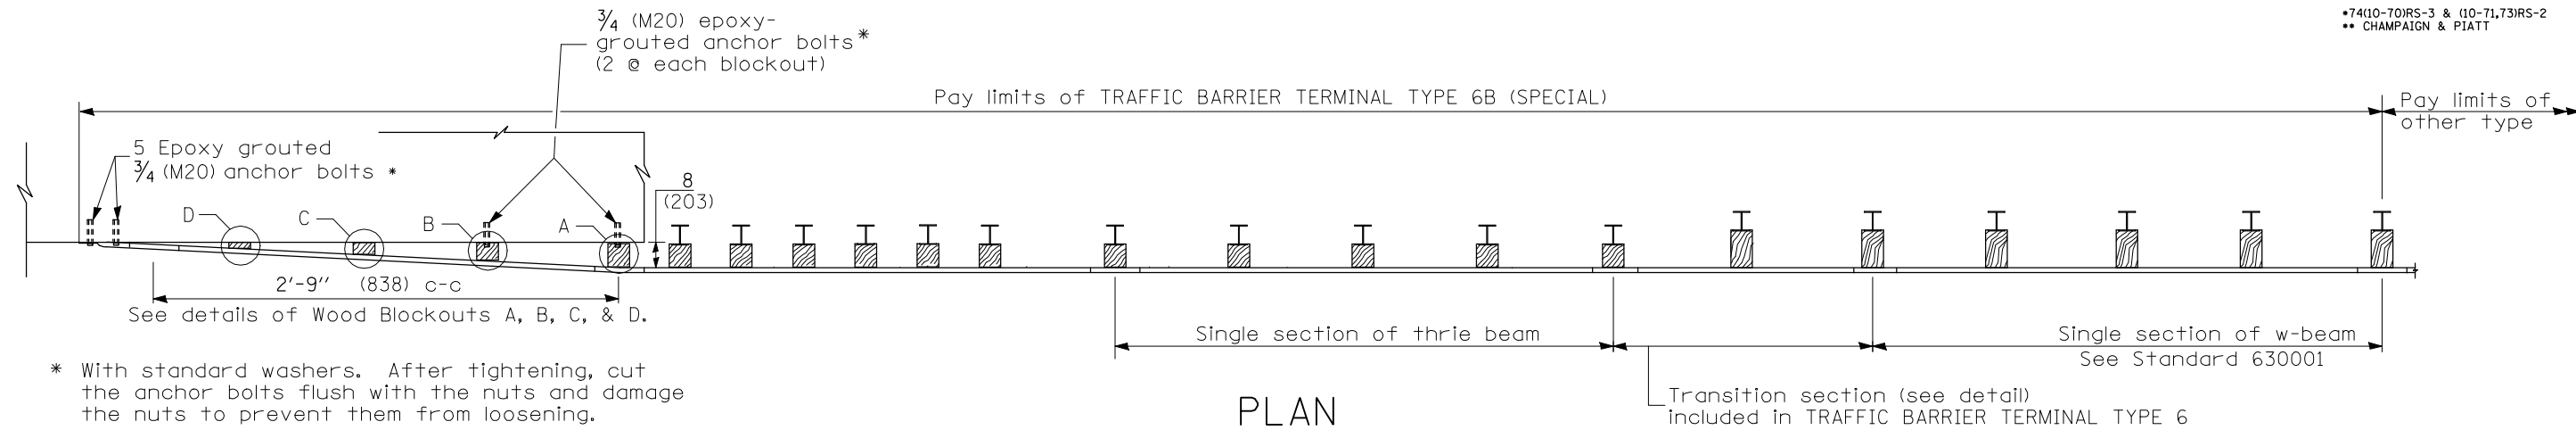

PLAN

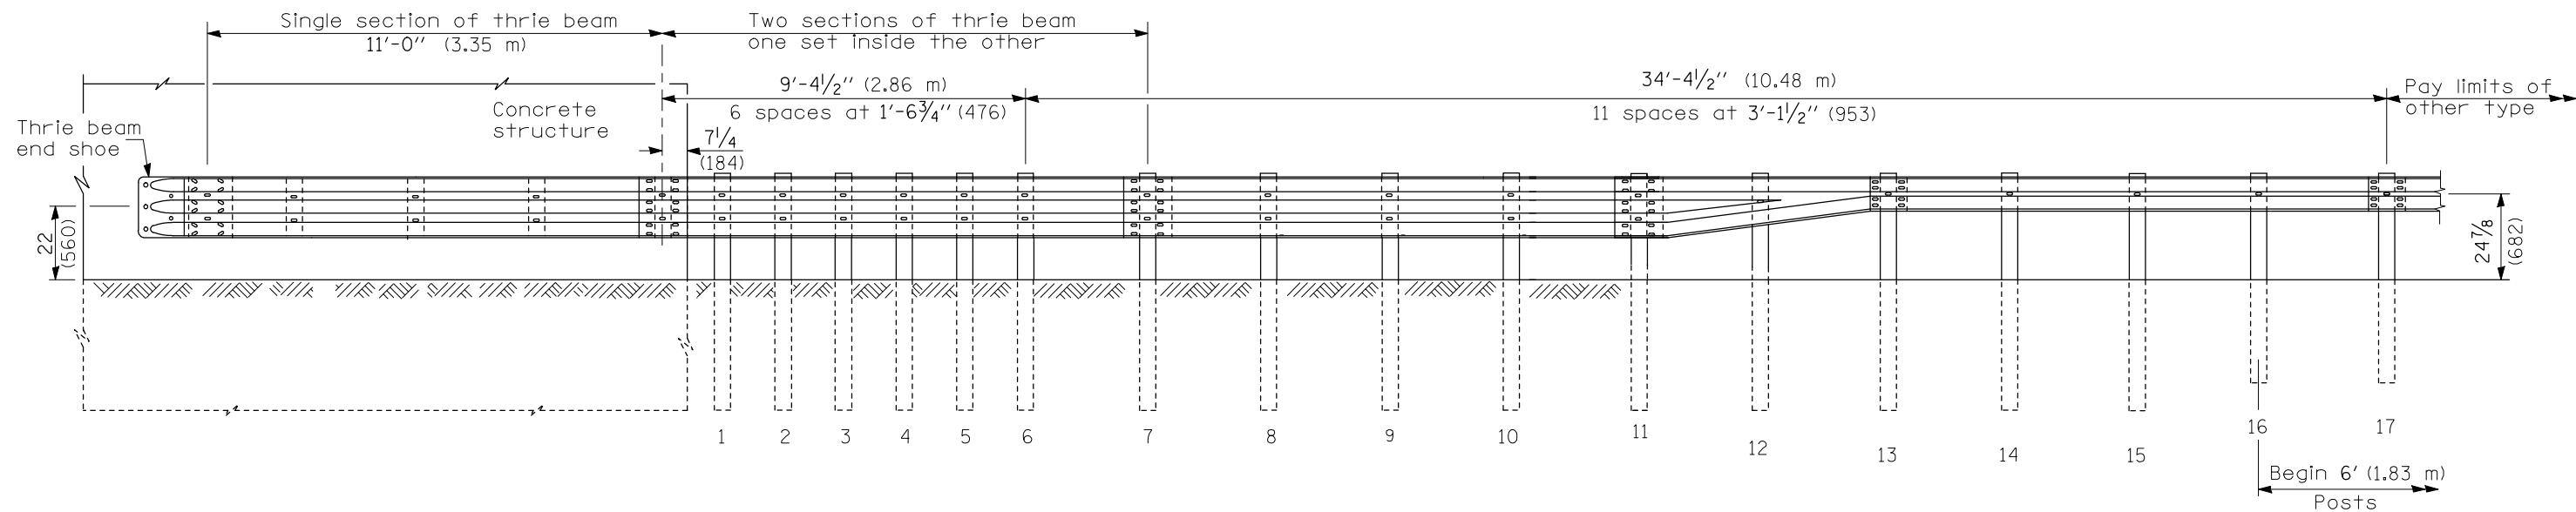

ELEVATION

GENERAL NOTES

LOCATIONS FOR TYPE 6B (SPECIAL)
S.N. 010-0160 STA. 1620+67.21 TO 1621+23.36 WB RT
S.N. 010-0146 STA. 1779+56.96 TO 1780+13.61 EB RT STA. 1780+05.79 TO 1780+62.44 WB RT

See Standard 630001 for details of guardrail not shown.

Thrie beam rail shall be bolted to block-out at all posts.

All slope ratios are expressed as units of vertical displacement to units of horizontal displacement (V:H).

All dimensions are in inches (millimeters) unless otherwise shown.

Refer to Standard 631033 for details and dimensions not shown.

SHEET 1 OF 2

ILLINOIS DEPARTMENT OF TRANSPORTATION
TRAFFIC BARRIER TERMINAL,
TYPE 6B (SPECIAL)
F.A.I. ROUTE 72
SECTION 74(10-70)RS-3 & (10-71,73)RS-2
CHAMPAIGN & PIATT COUNTY

SCALE: NONE DRAWN BY: MLB
DATE: 04/01/2009 CHECKED BY: