



F.A.I. RTE.	SECTION	COUNTY	TOTAL SHEETS	SHEET NO.
72		**	104	92

•74(10-70)RS-3 & (10-71,73)RS-2
 •• CHAMPAIGN & PIATT

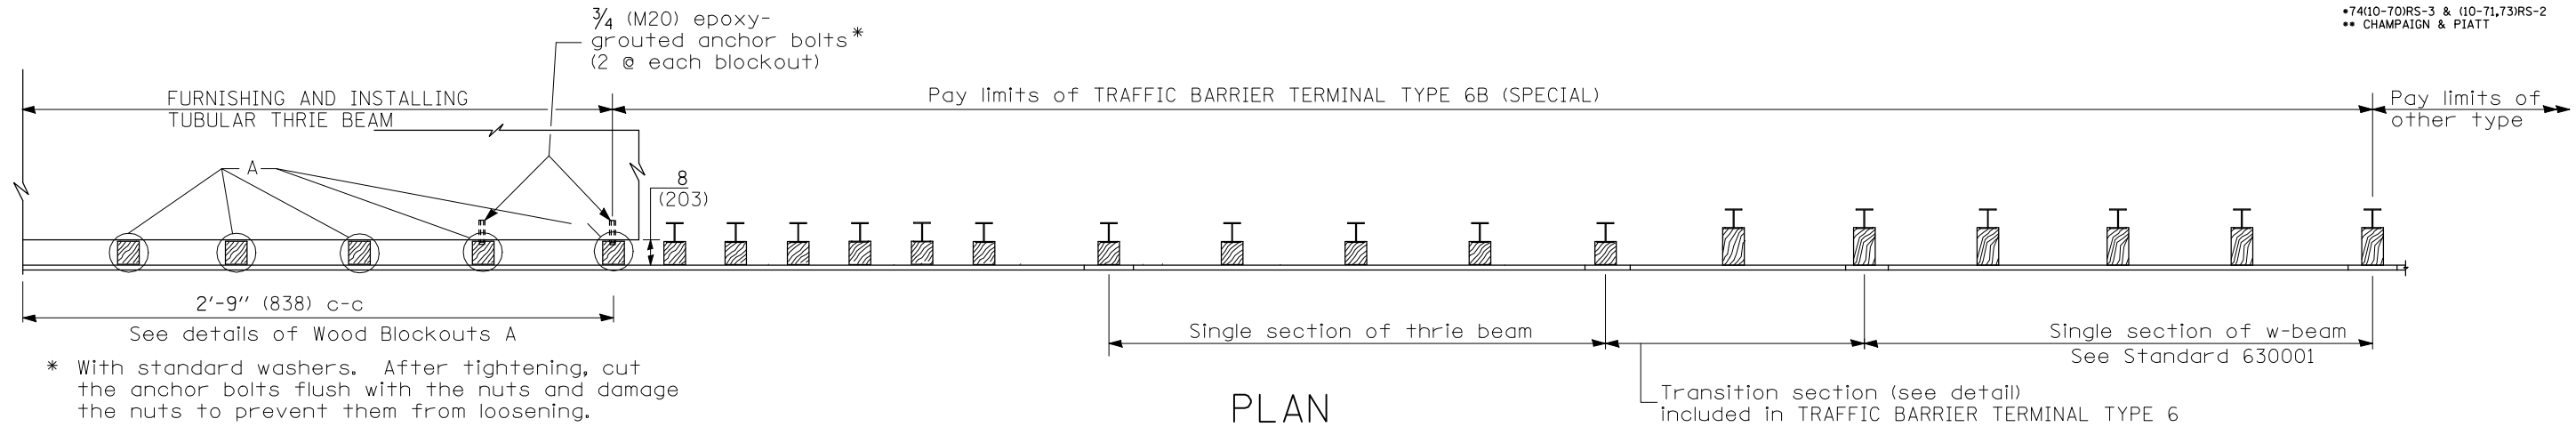

PLAN

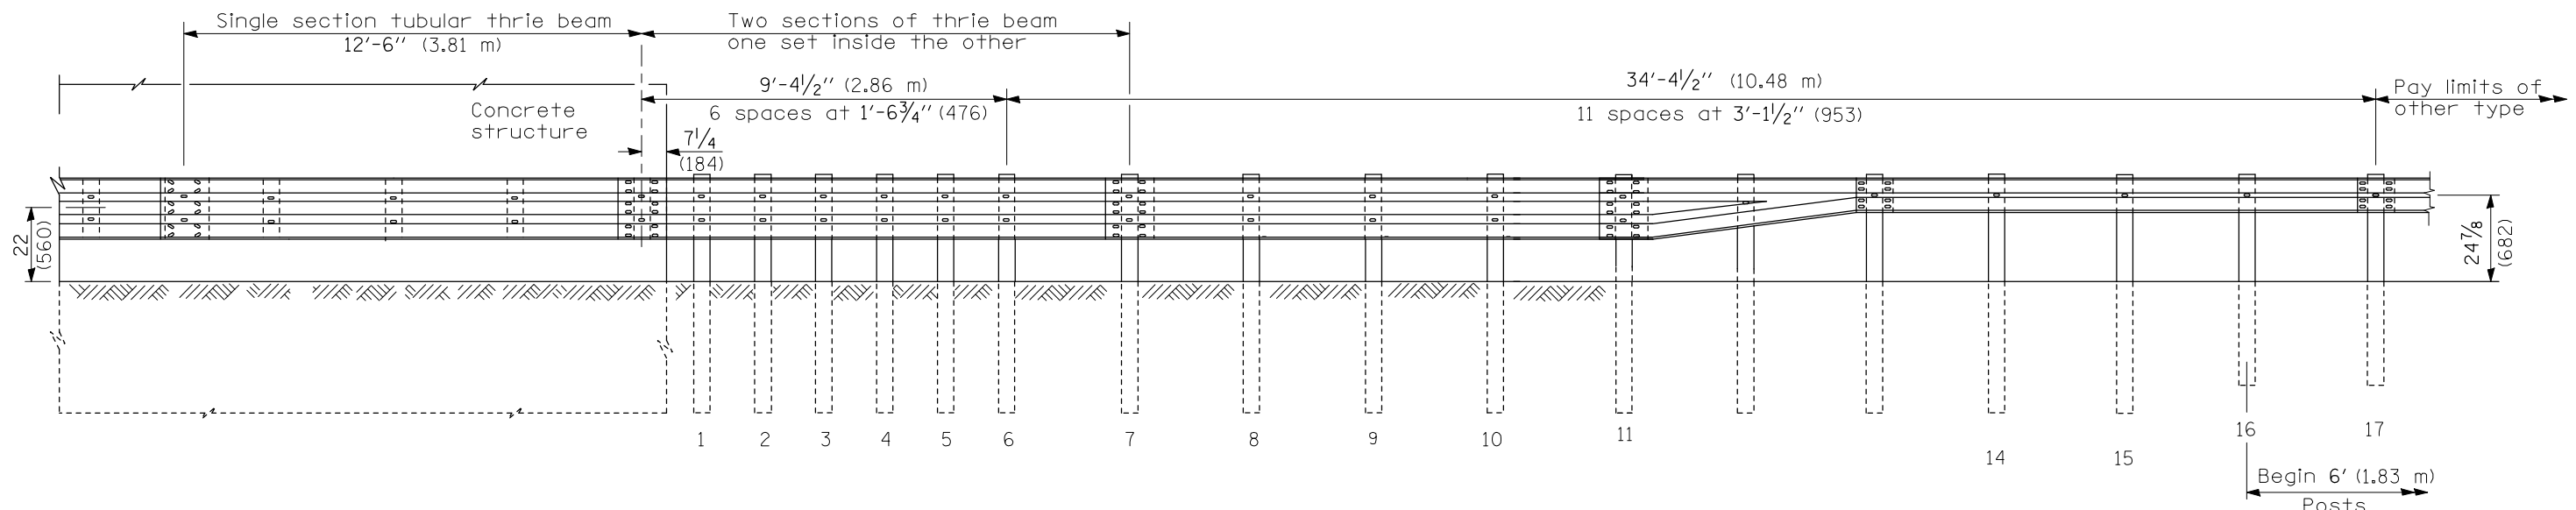

ELEVATION

GENERAL NOTES

LOCATIONS FOR TYPE 6B (SPECIAL)
 S.N. 010-0160
 STA. 1620+22.08 TO 1620+65.83 EB RT
 STA. 1620+81.00 TO 1621+24.75 EB RT

LOCATION FOR FURNISHING AND INSTALLING TUBULAR THRIE BEAM
 S.N. 010-0160
 STA. 1620+65.83 TO 1620+81.00 EB RT

See Standard 630001 for details of guardrail not shown.
 Thrie beam rail shall be bolted to block-out at all posts.
 All slope ratios are expressed as units of vertical displacement to units of horizontal displacement (V:H).
 All dimensions are in inches (millimeters) unless otherwise shown.
 Refer to Standard 631033 for details and dimensions not shown.

SHEET 2 OF 2

ILLINOIS DEPARTMENT OF TRANSPORTATION
TRAFFIC BARRIER TERMINAL,
TYPE 6B (SPECIAL)
 F.A.I. ROUTE 72
 SECTION 74(10-70)RS-3 & (10-71,73)RS-2
 CHAMPAIGN & PIATT COUNTY
 SCALE: NONE DRAWN BY: MLB
 DATE: 04/01/2009 CHECKED BY:

PLOT DATE = 4/13/2009
 FILE NAME = c:\p\c\cor\4\VIDDOT\SHERER\JM\0112995\70025\02\011\Sherer.dgn
 PLOT SCALE = 25.2101 / IN.
 USER NAME = sherer_jm