



# STAGE I CONSTRUCTION

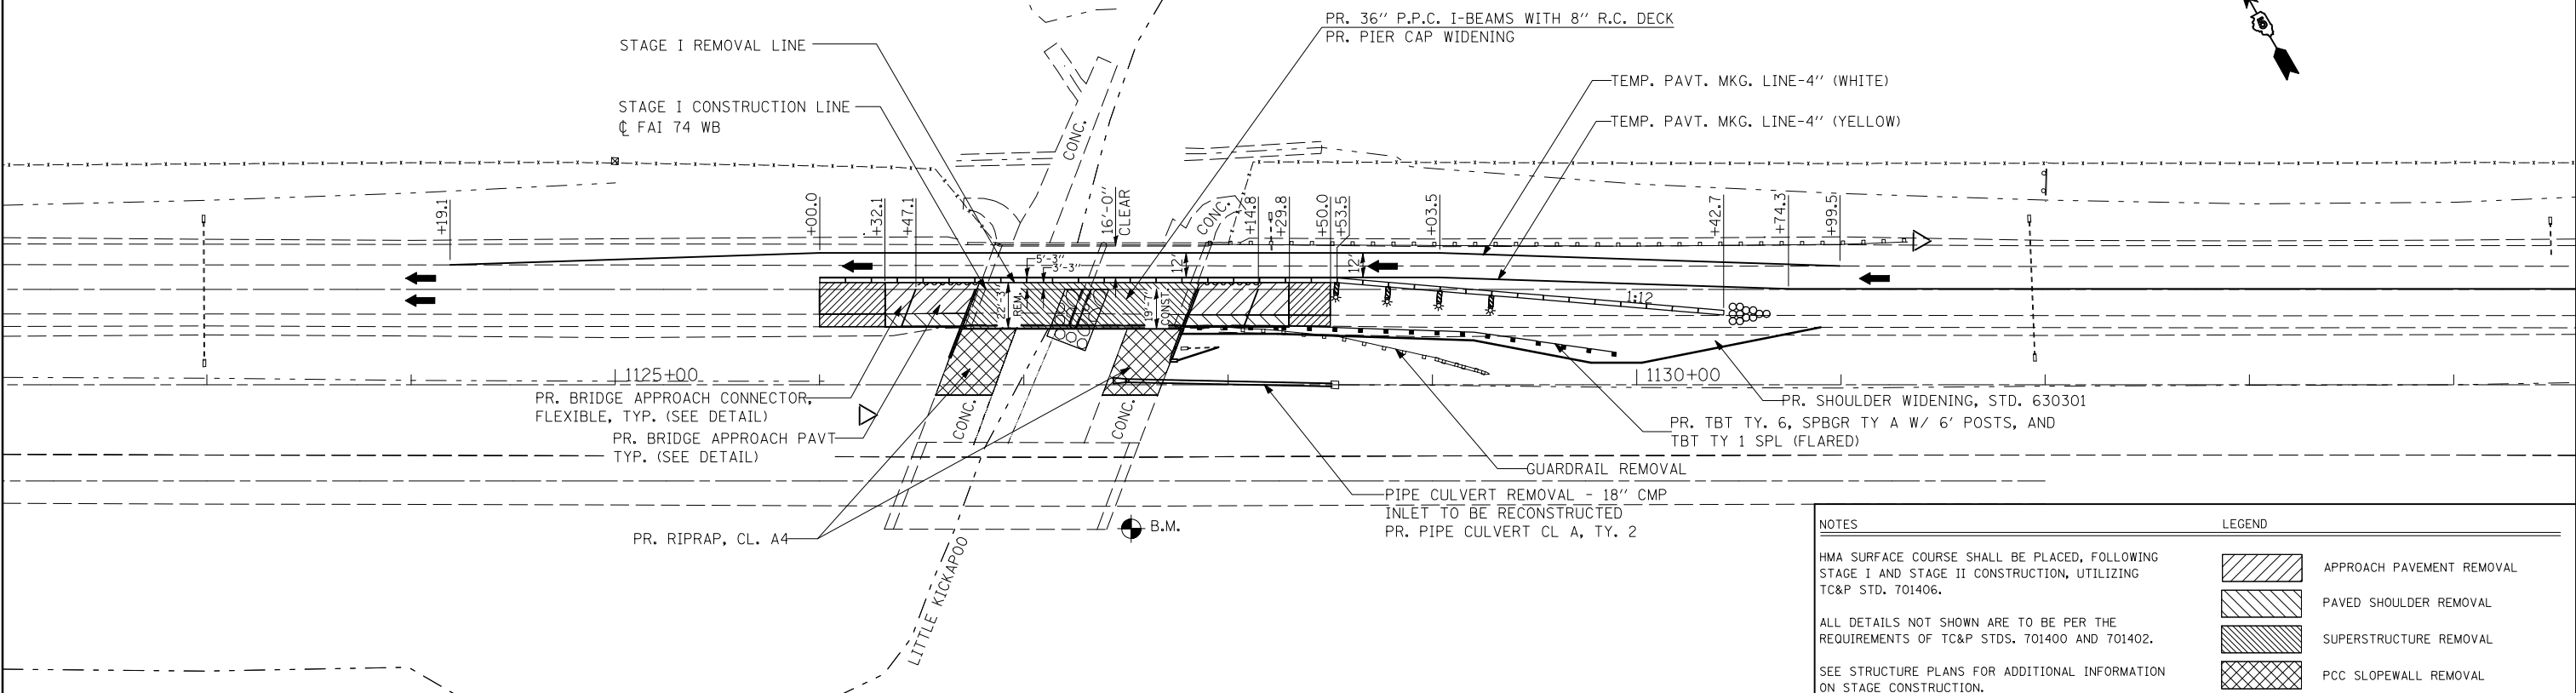

# STAGE II CONSTRUCTION

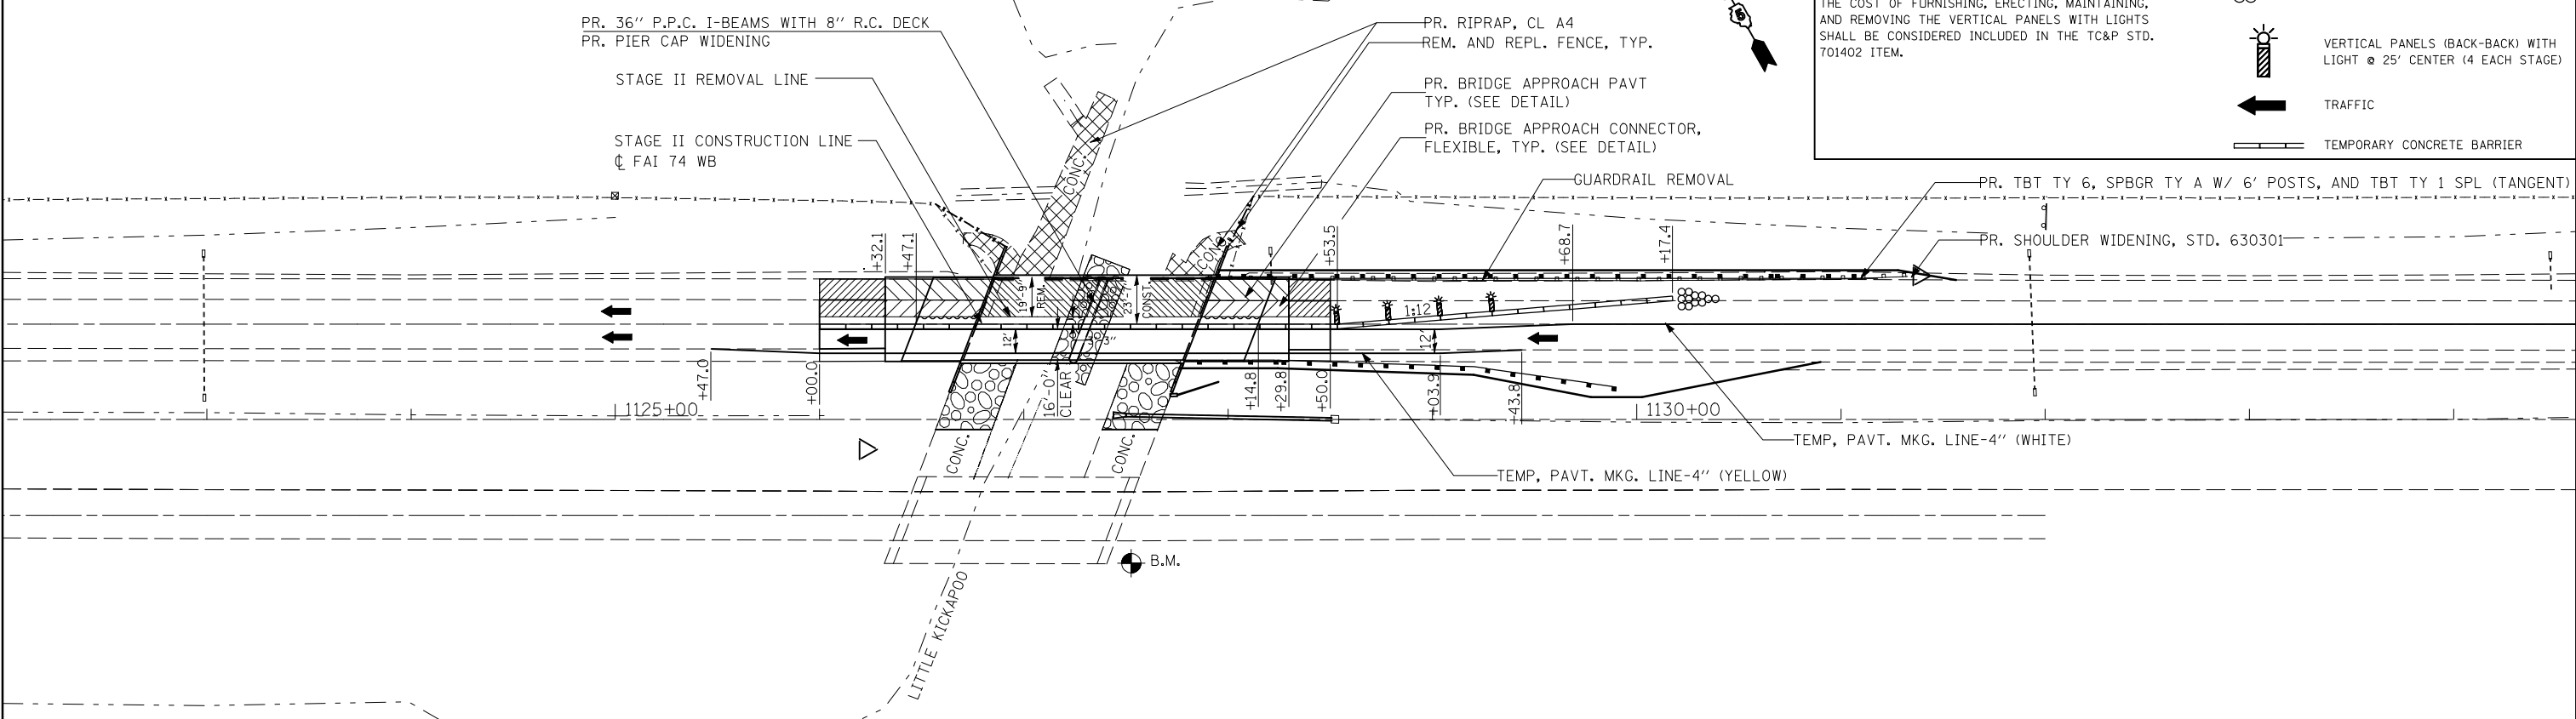

**NOTES**

HMA SURFACE COURSE SHALL BE PLACED, FOLLOWING STAGE I AND STAGE II CONSTRUCTION, UTILIZING TC&P STD. 701406.

ALL DETAILS NOT SHOWN ARE TO BE PER THE REQUIREMENTS OF TC&P STDS. 701400 AND 701402.

SEE STRUCTURE PLANS FOR ADDITIONAL INFORMATION ON STAGE CONSTRUCTION.

FOR ADDITIONAL TRAFFIC CONTROL DETAILS, SEE THE TRAFFIC CONTROL PLAN IN THE CONTRACT PROVISIONS.

THE COST OF FURNISHING, ERECTING, MAINTAINING, AND REMOVING THE VERTICAL PANELS WITH LIGHTS SHALL BE CONSIDERED INCLUDED IN THE TC&P STD. 701402 ITEM.

**LEGEND**

- APPROACH PAVEMENT REMOVAL
- PAVED SHOULDER REMOVAL
- SUPERSTRUCTURE REMOVAL
- PCC SLOPEWALL REMOVAL
- HMA SURFACE REMOVAL, VAR. DEPTH
- IMPACT ATTENUATOR, TEMPORARY, NON-REDIRECTIVE, TEST LEVEL 3
- VERTICAL PANELS (BACK-BACK) WITH LIGHT @ 25' CENTER (4 EACH STAGE)
- TRAFFIC
- TEMPORARY CONCRETE BARRIER

FILE NAME =	USER NAME = keyarb	DESIGNED -	REVISED -	<b>STATE OF ILLINOIS DEPARTMENT OF TRANSPORTATION</b>	<b>I-74 WB OVER LITTLE KICKAPOO CREEK TRAFFIC CONTROL PLAN</b>				F.A.I. RTE.	SECTION	COUNTY	TOTAL SHEETS	SHEET NO.
ct:\pw\work\PWIDOT\KEYSRB\d0124831\0570721-sht-staging.dgn	PLOT SCALE = 80.0000' / IN.	DRAWN -	REVISED -						74	(57-22B-1)BR	MCLEAN	46	9
PLOT DATE = 3/20/2009	DATE -	CHECKED -	REVISED -		CONTRACT NO. 70721				ILLINOIS FED. AID PROJECT				
		DATE -	REVISED -		SCALE:	SHEET NO.	OF SHEETS	STA.	TO STA.				