
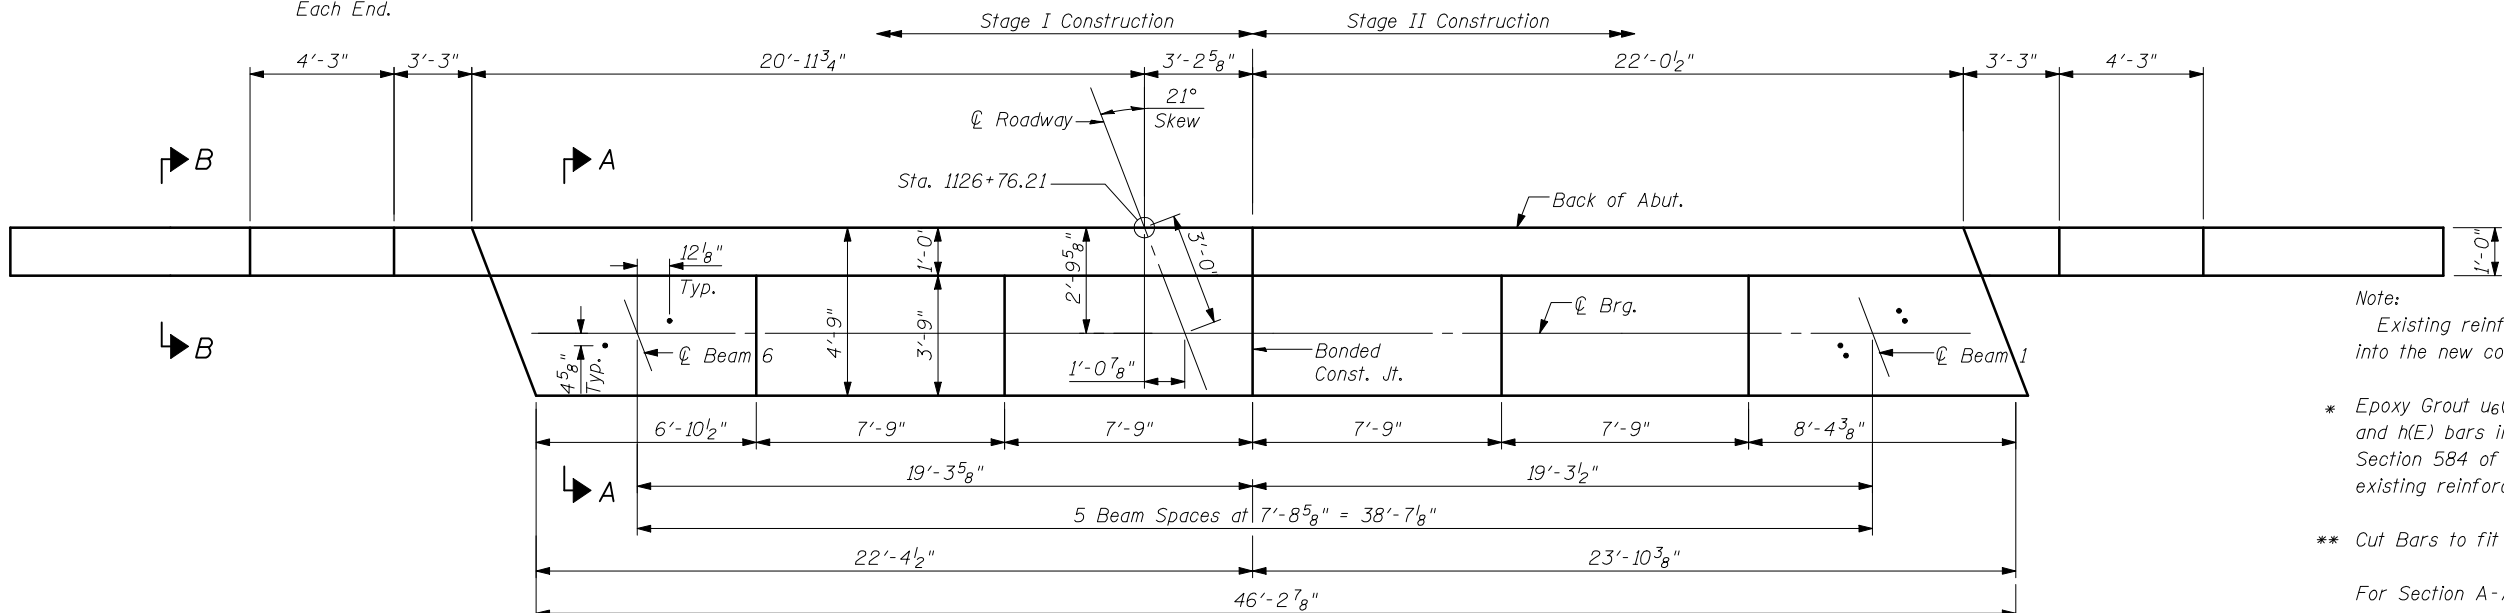


STATE OF ILLINOIS  
DEPARTMENT OF TRANSPORTATION

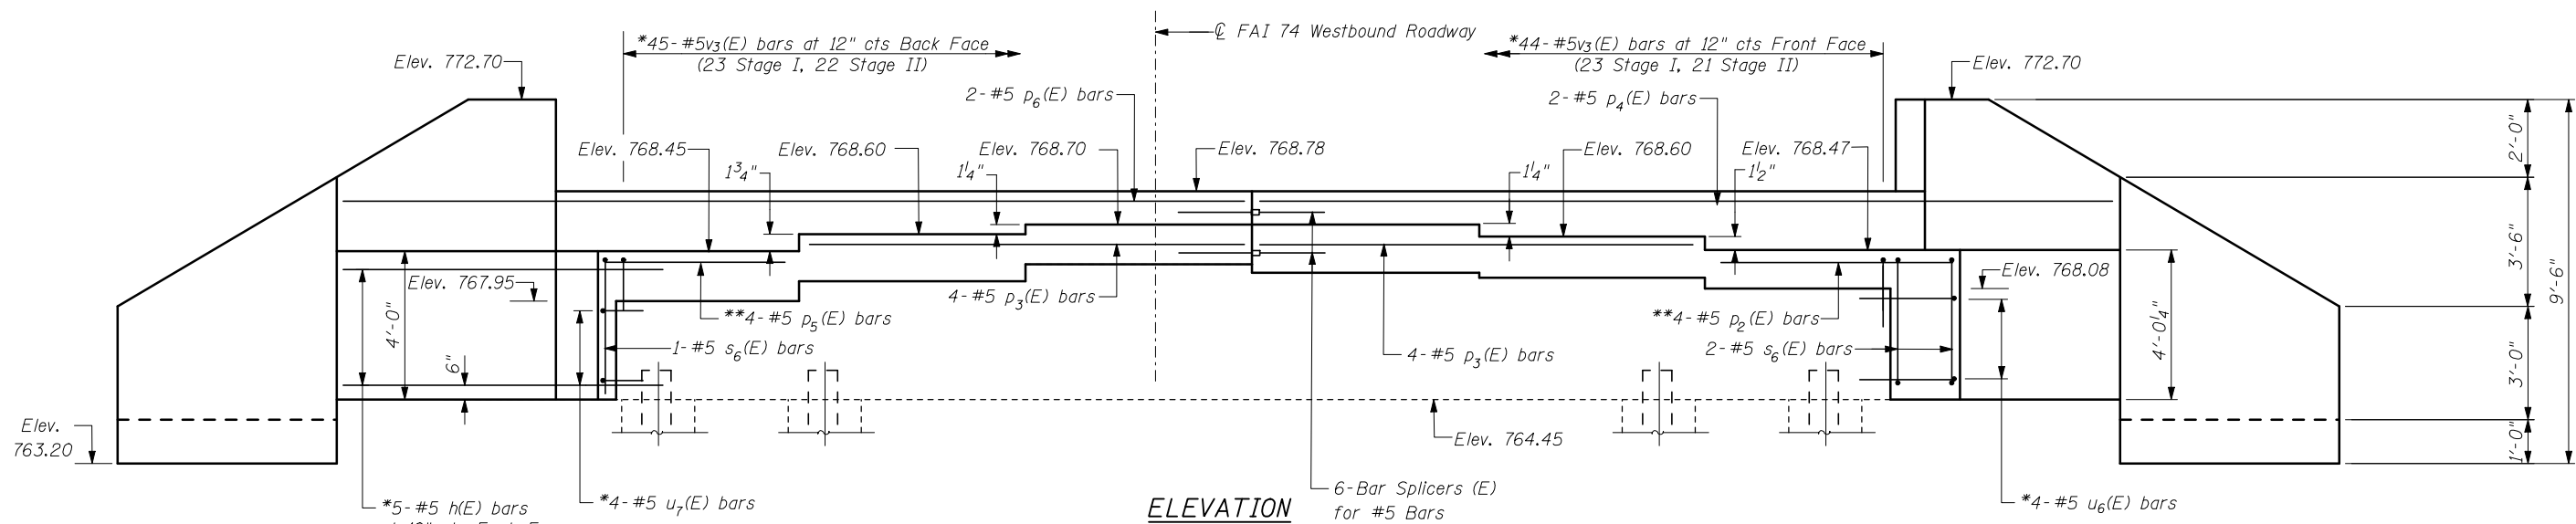


Note:  
Existing reinforcement shall be cleaned and incorporated into the new construction. Cost included with Concrete Removal.

\* Epoxy Grout u<sub>6</sub>(E), u<sub>7</sub>(E), v<sub>3</sub>(E) bars in 9" (min.) and h(E) bars in 12" (min.) drilled holes according to Section 584 of the Standard Specifications. Space to miss existing reinforcement. Cost included with "Concrete Structures".

\*\* Cut Bars to fit on site.

For Section A-A and B-B, see Sheet 18 of 26

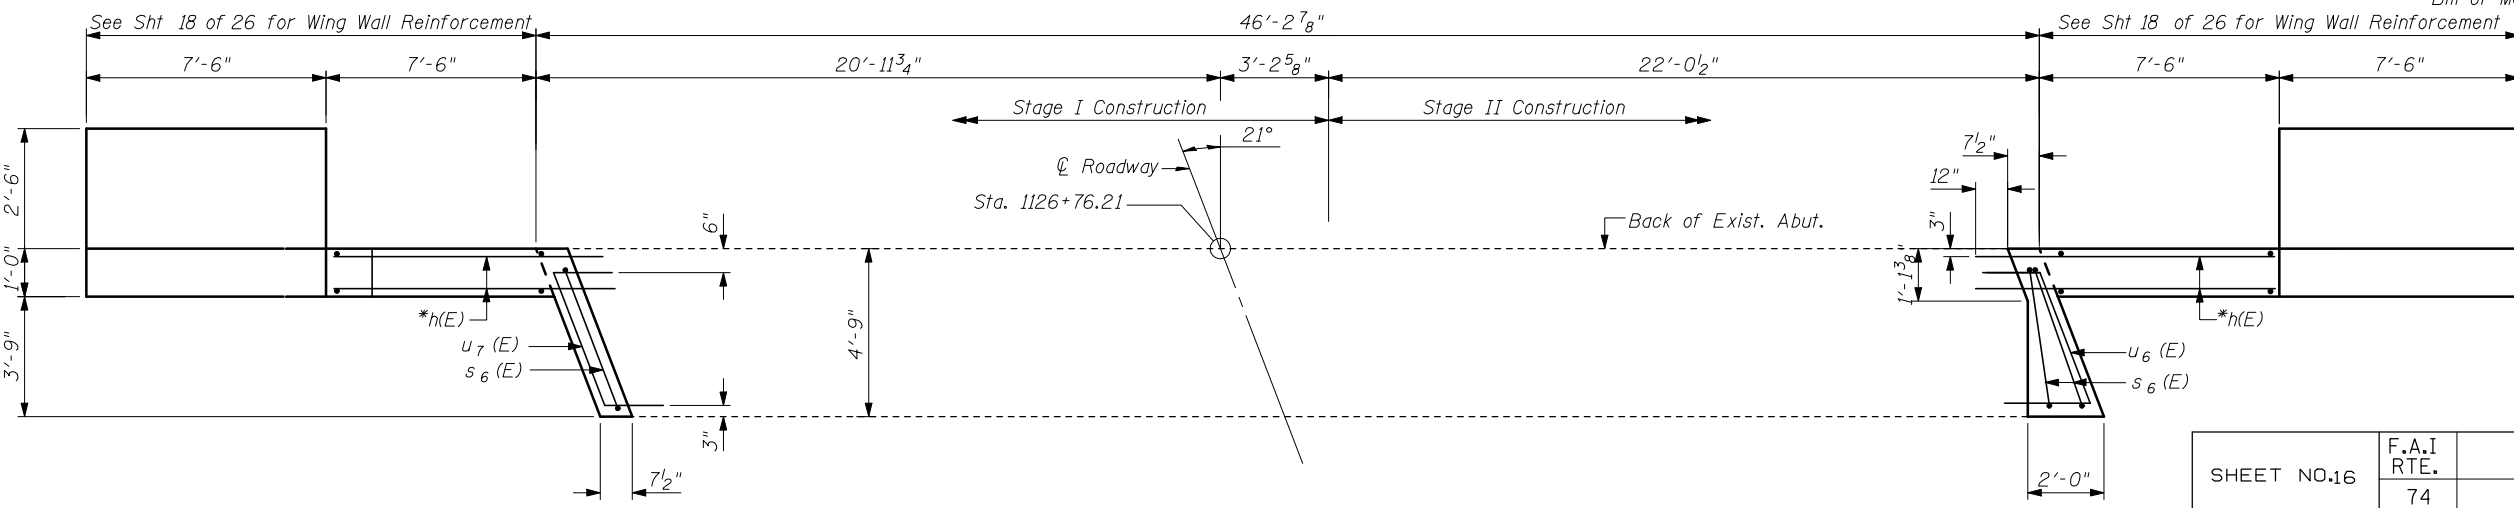

Reinforcement Bars shown on this sheet are included in Bill of Material on sheet 18 of 26

**WEST ABUTMENT  
STRUCTURE NO. 057-0129**

SHEET NO.16 26 SHEETS	F.A.I RTE.	SECTION	COUNTY	TOTAL SHEETS	SHEET NO.
	74	(57-22B-1)BR	Mc LEAN	46	26
CONTRACT NO. 70721					
FED. ROAD DIST. NO.		ILLINOIS	FED. AID PROJECT		

**THE UPCHURCH GROUP, INC.**