
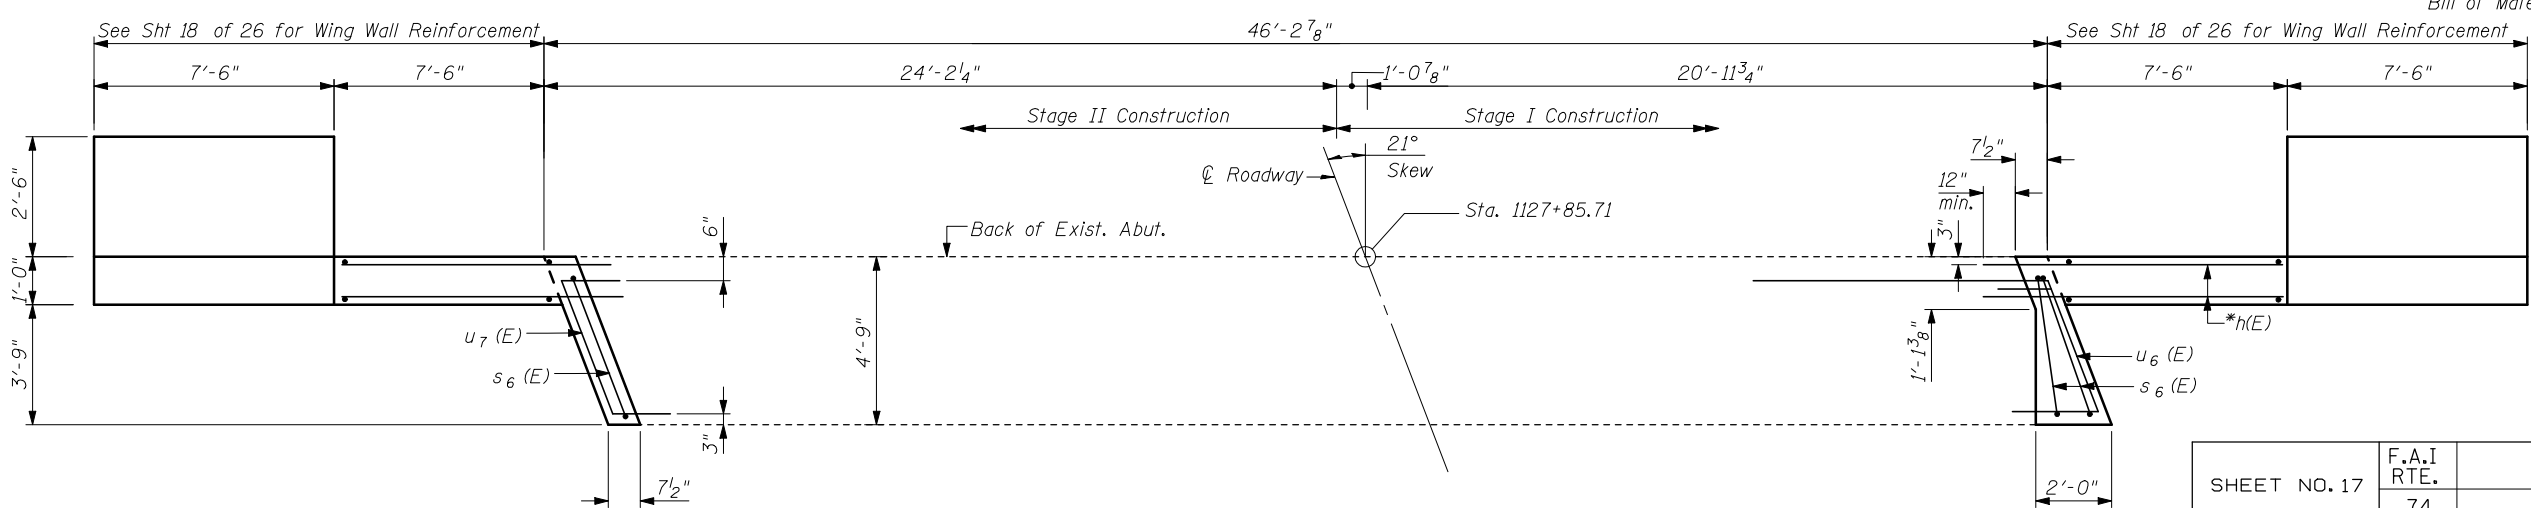
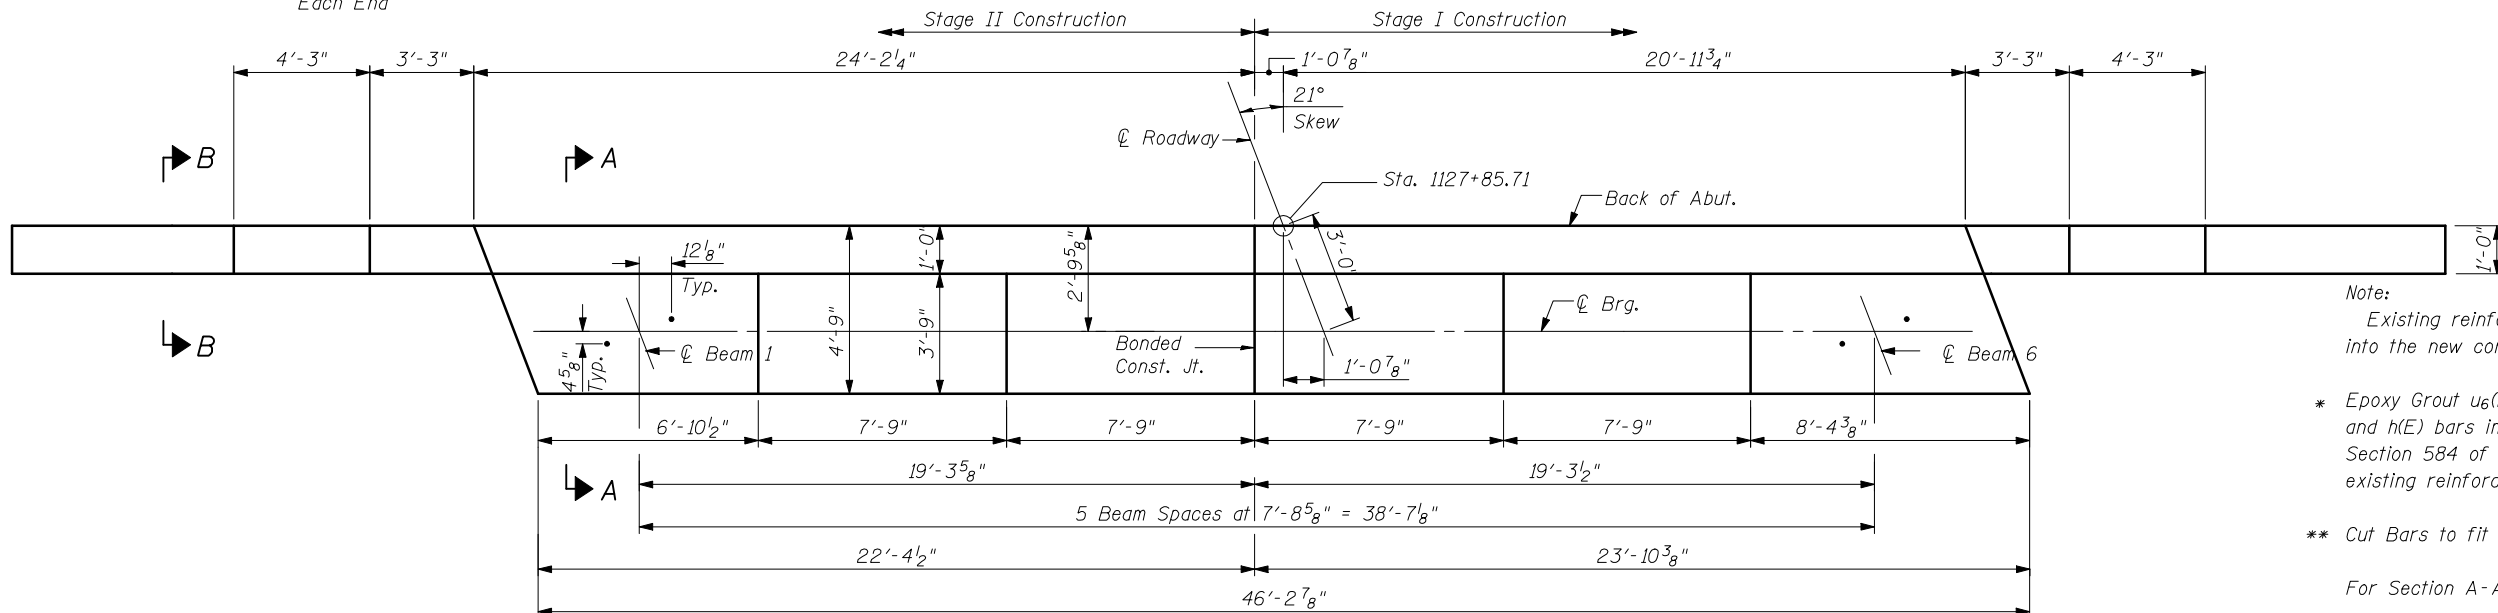


STATE OF ILLINOIS
DEPARTMENT OF TRANSPORTATION

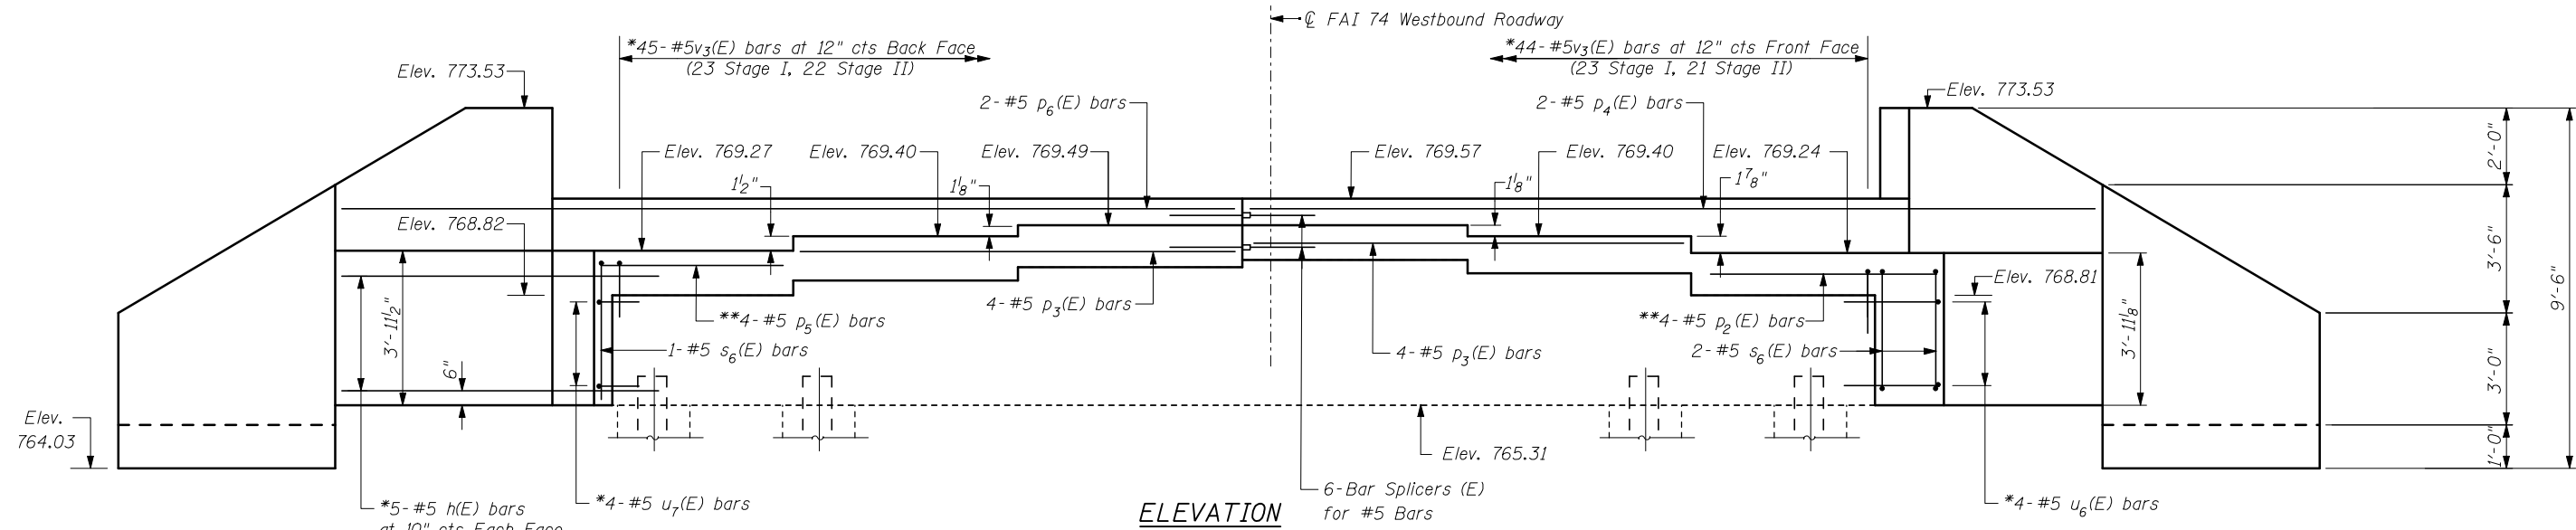

Note:
Existing reinforcement shall be cleaned and incorporated into the new construction. Cost included with Concrete Removal.

* Epoxy Grout u₆(E), u₇(E), v₃(E) bars in 9" (min.) and h(E) bars in 12" (min.) drilled holes according to Section 584 of the Standard Specifications. Space to miss existing reinforcement. Cost included with "Concrete Structures".

** Cut Bars to fit on site.

For Section A-A and B-B, see Sheet 18 of 26

Reinforcement Bars shown on this sheet are included in Bill of Material on sheet 18 of 26

**EAST ABUTMENT
STRUCTURE NO. 057-0129**

SHEET NO. 17 26 SHEETS	F.A.I RTE.	SECTION	COUNTY	TOTAL SHEETS	SHEET NO.
	74	(57-22B-1)BR	Mc LEAN	46	27
CONTRACT NO. 70721					
FED. ROAD DIST. NO.		ILLINOIS	FED. AID PROJECT		

THE UPCHURCH GROUP, INC.