
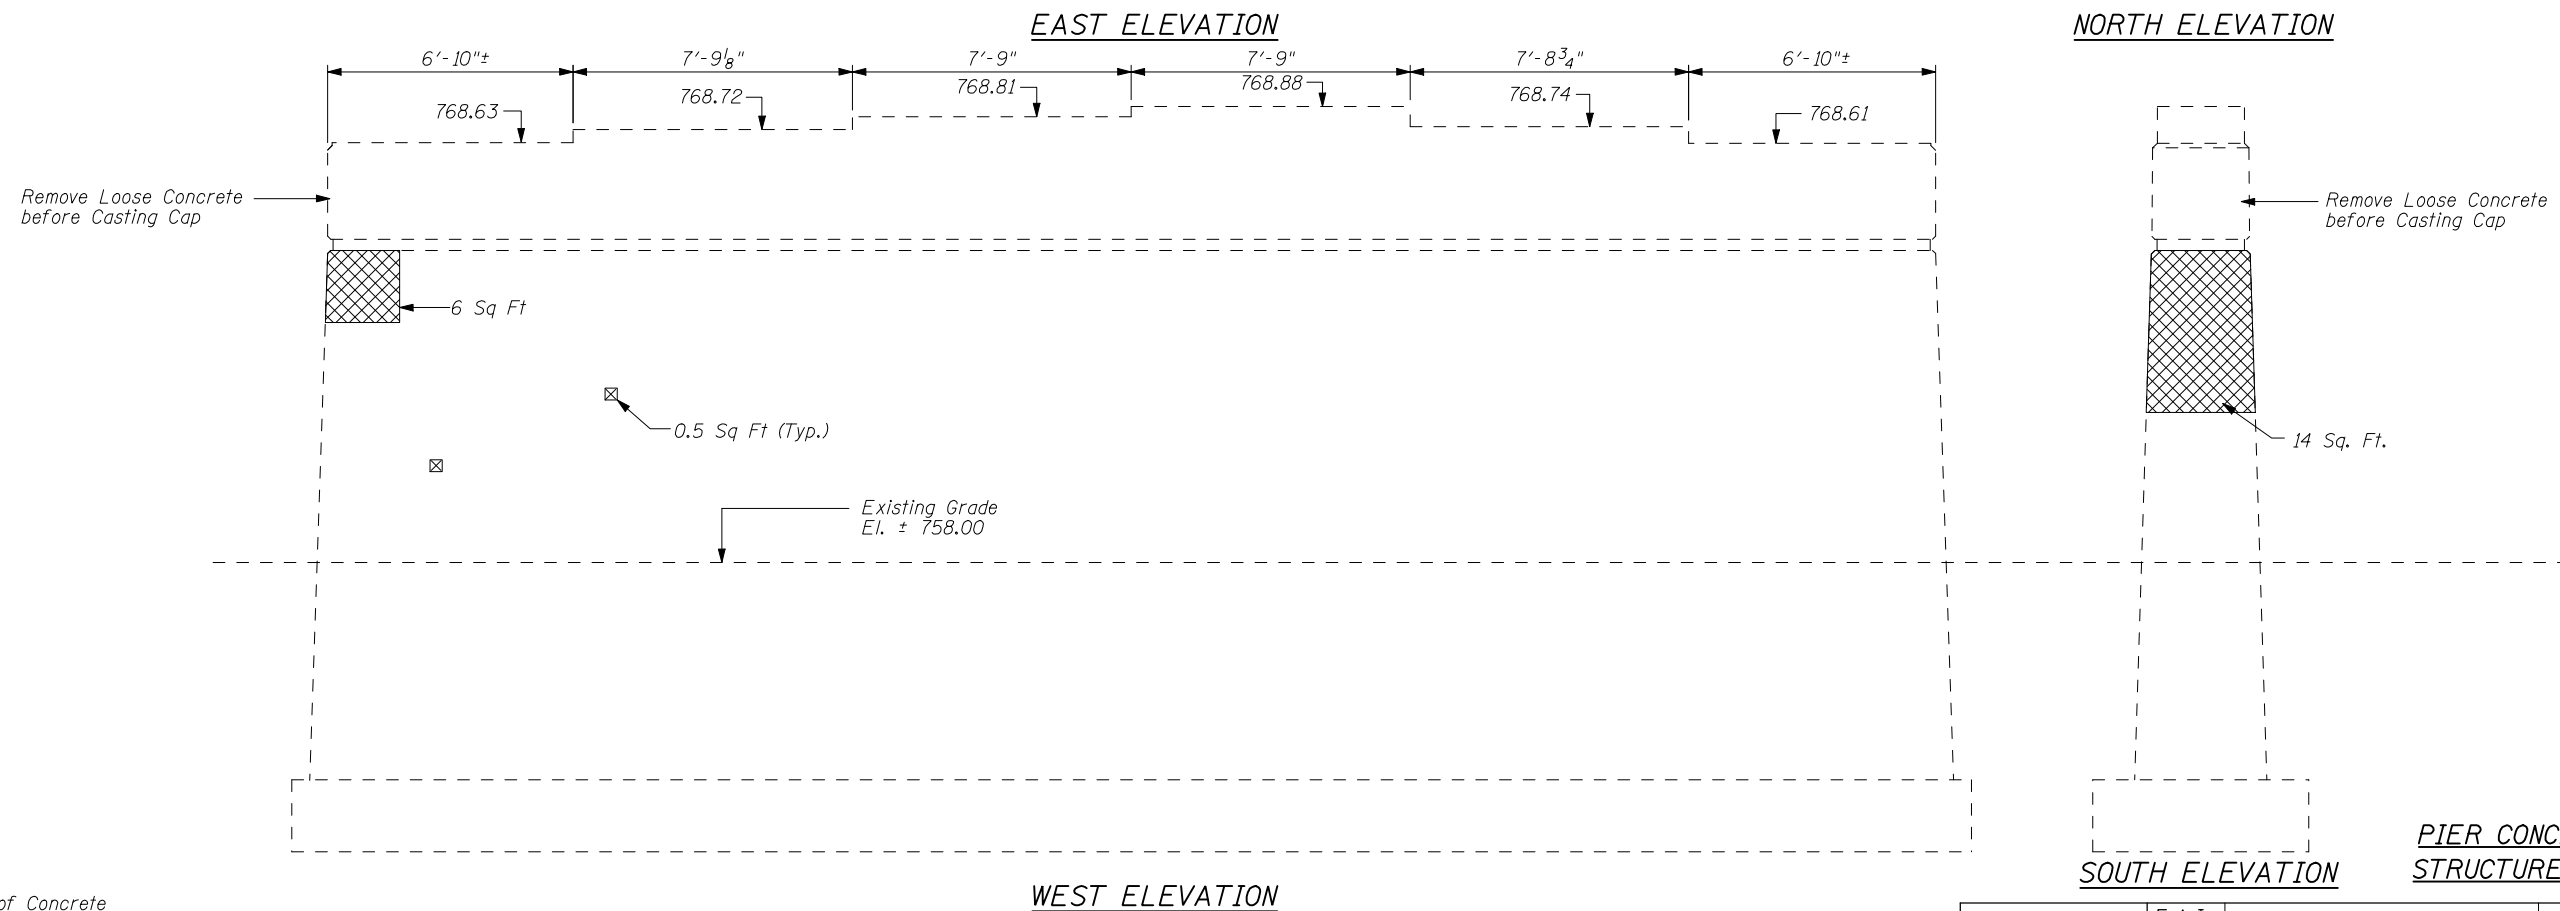


STATE OF ILLINOIS
DEPARTMENT OF TRANSPORTATION

BILL OF MATERIAL

ITEM	UNIT	QUANTITY
Epoxy Crack Injection	Foot	11
Structural Repair of Concrete (Depth equal to or less than 5")	Sq. Ft.	64

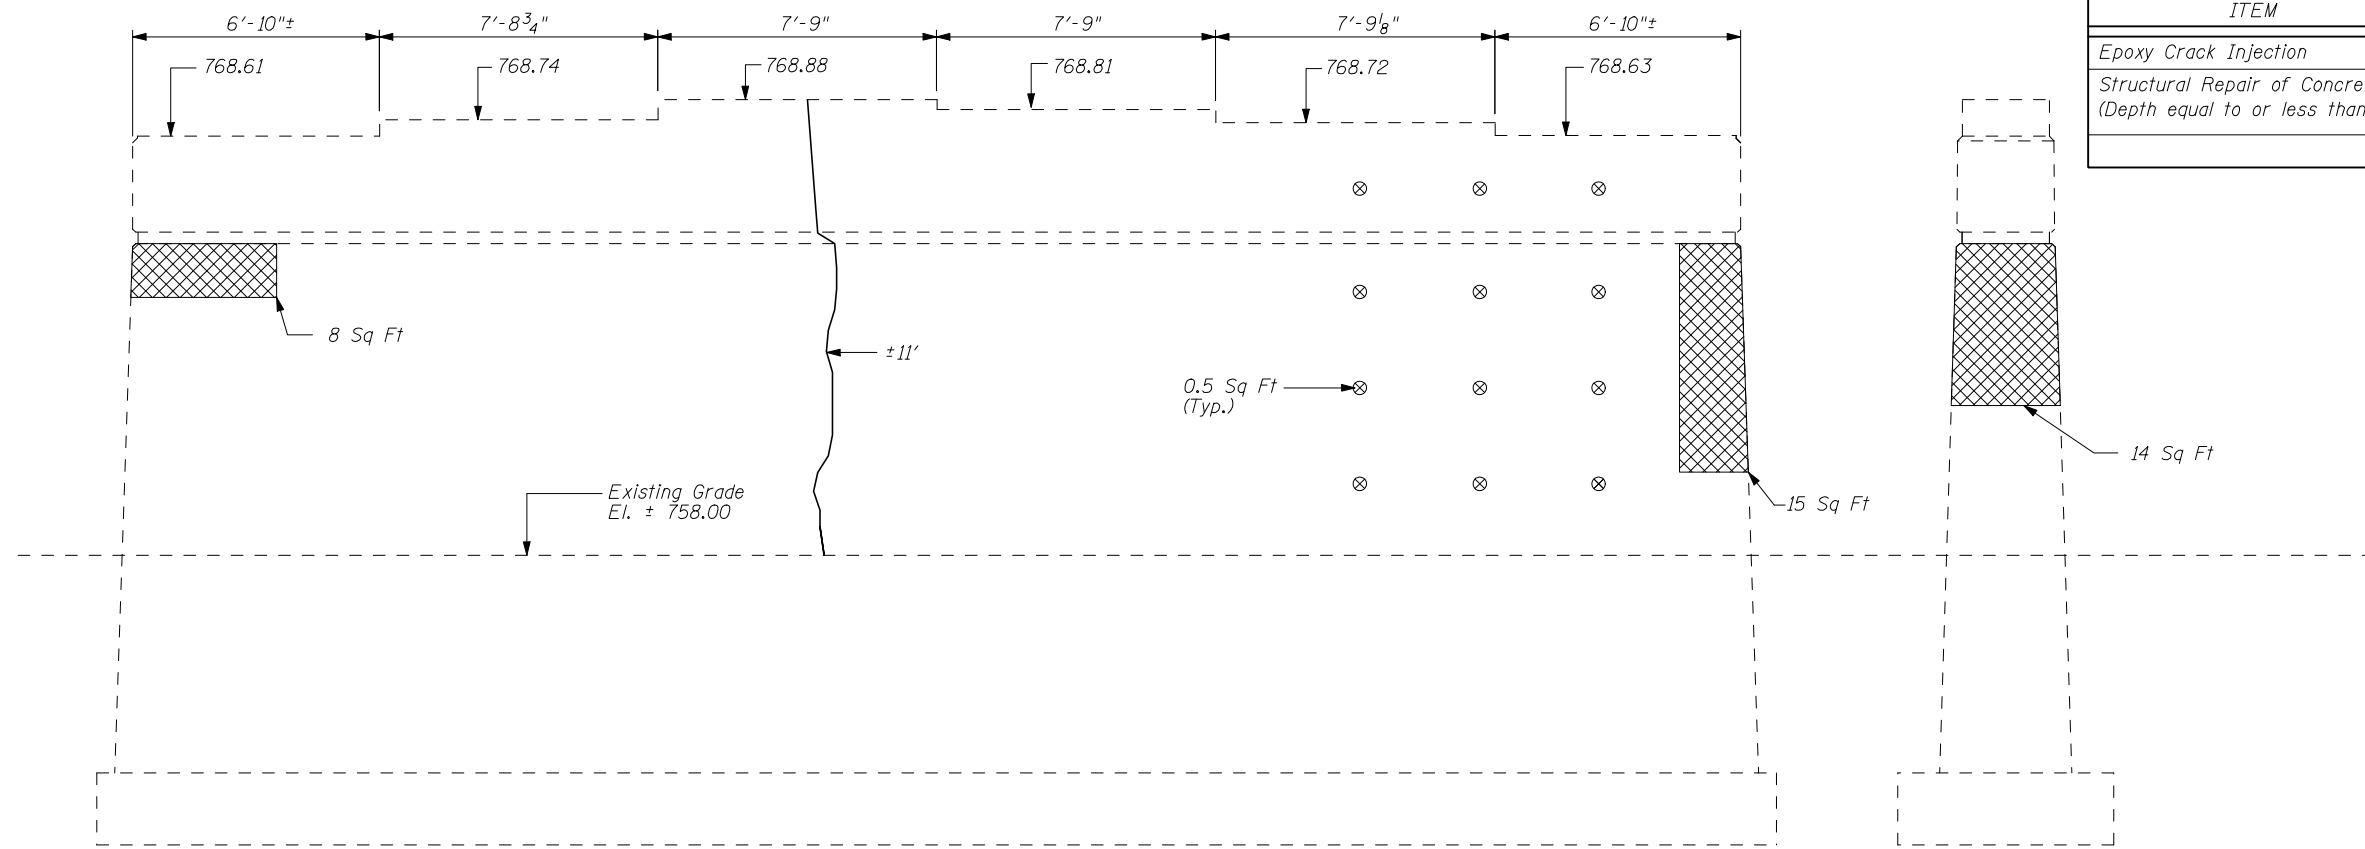

LEGEND

- Structural repair of Concrete (Depth equal to or less than 5")
- ± 5' → Epoxy Crack Injection

PIER CONCRETE REPAIR
STRUCTURE NO. 057-0129

SHEET NO. 23	F.A.I RTE.	SECTION	COUNTY	TOTAL SHEETS	SHEET NO.
	74	(57-22B-1)BR	Mc LEAN	46	33
26 SHEETS	CONTRACT NO. 70721				
FED. ROAD DIST. NO.		ILLINOIS	FED. AID PROJECT		

THE UPCHURCH GROUP, INC.