


BY	DATE

BY	DATE

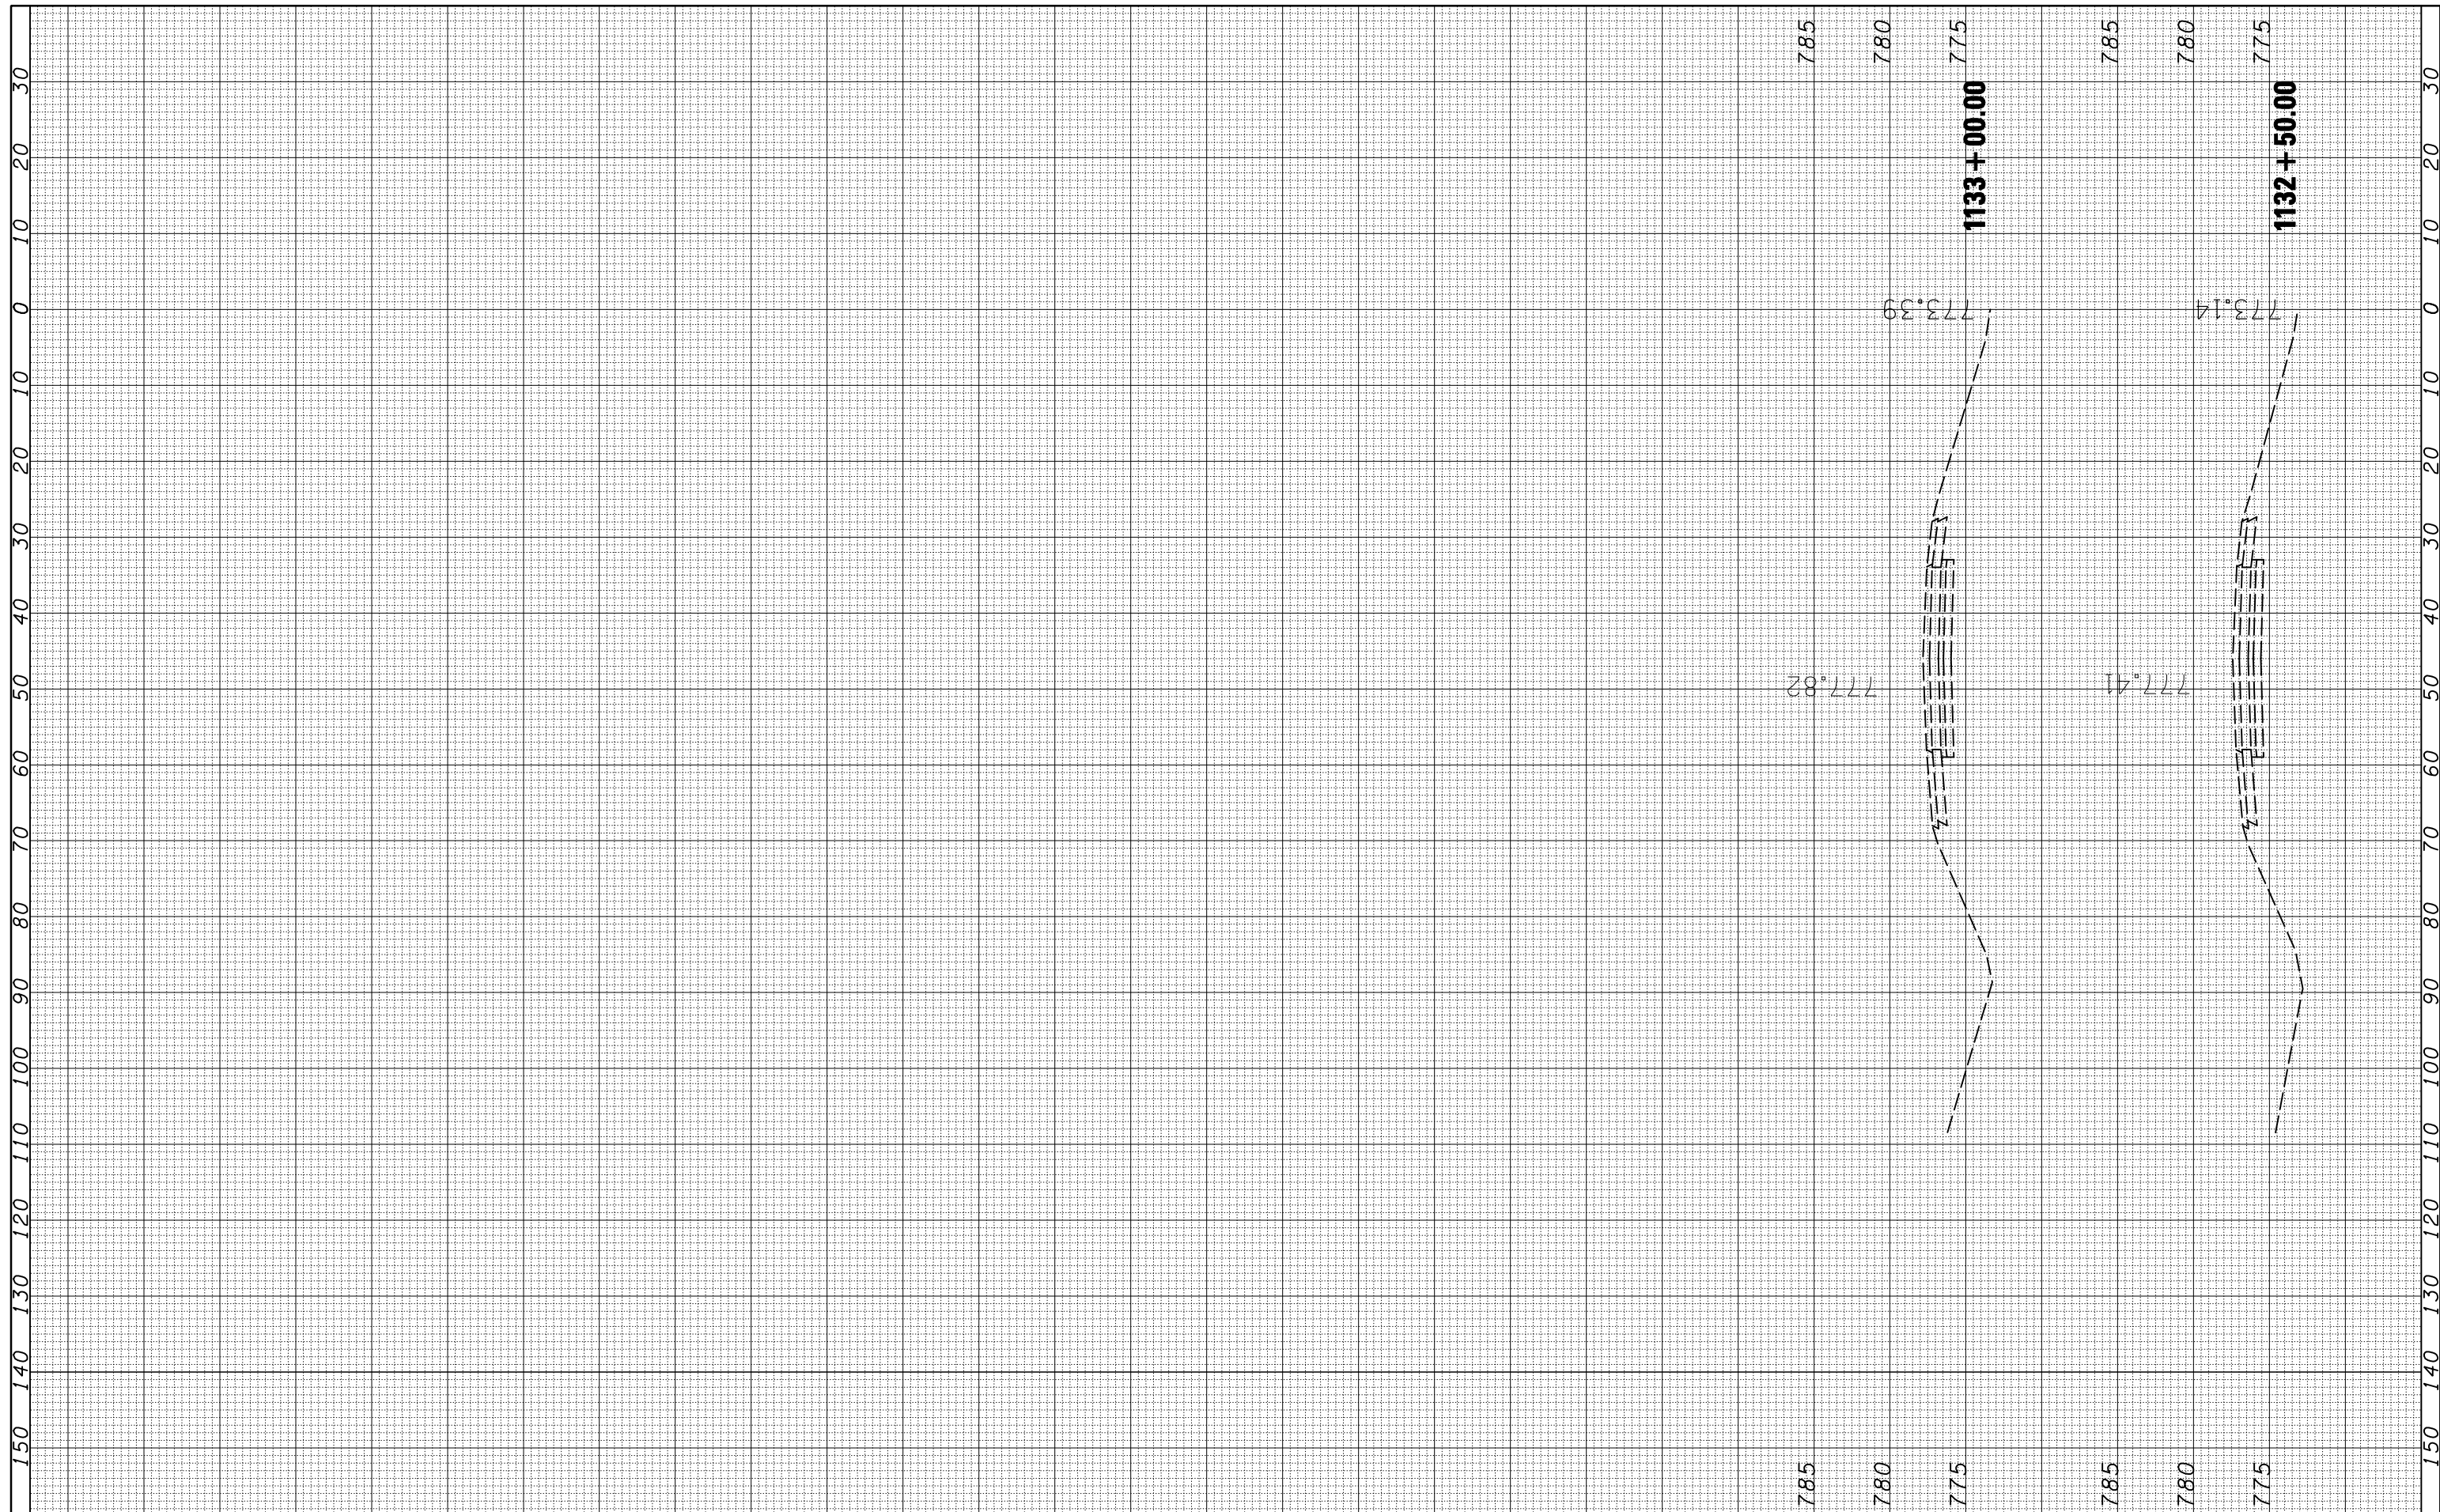

FILE NAME =	USER NAME = keysrb	DESIGNED -	REVISED -
c:\pw\work\p\dot\keysrb\d0124831\0570721-sht-x.sht.dgn		DRAWN -	REVISED -
		CHECKED -	REVISED -
		DATE -	REVISED -

**STATE OF ILLINOIS
DEPARTMENT OF TRANSPORTATION**

CROSS SECTIONS			
SCALE:	SHEET NO.	OF SHEETS	STA. 1132+50.00 TO STA. 1133+00.00

F.A.I. RTE.	SECTION	COUNTY	TOTAL SHEETS	SHEET NO.
74	(57-22B-1)BR	MCLEAN	46	46
				CONTRACT NO. 70721
ILLINOIS FED. AID PROJECT				