



NOT TO SCALE
FOR INFORMATION ONLY

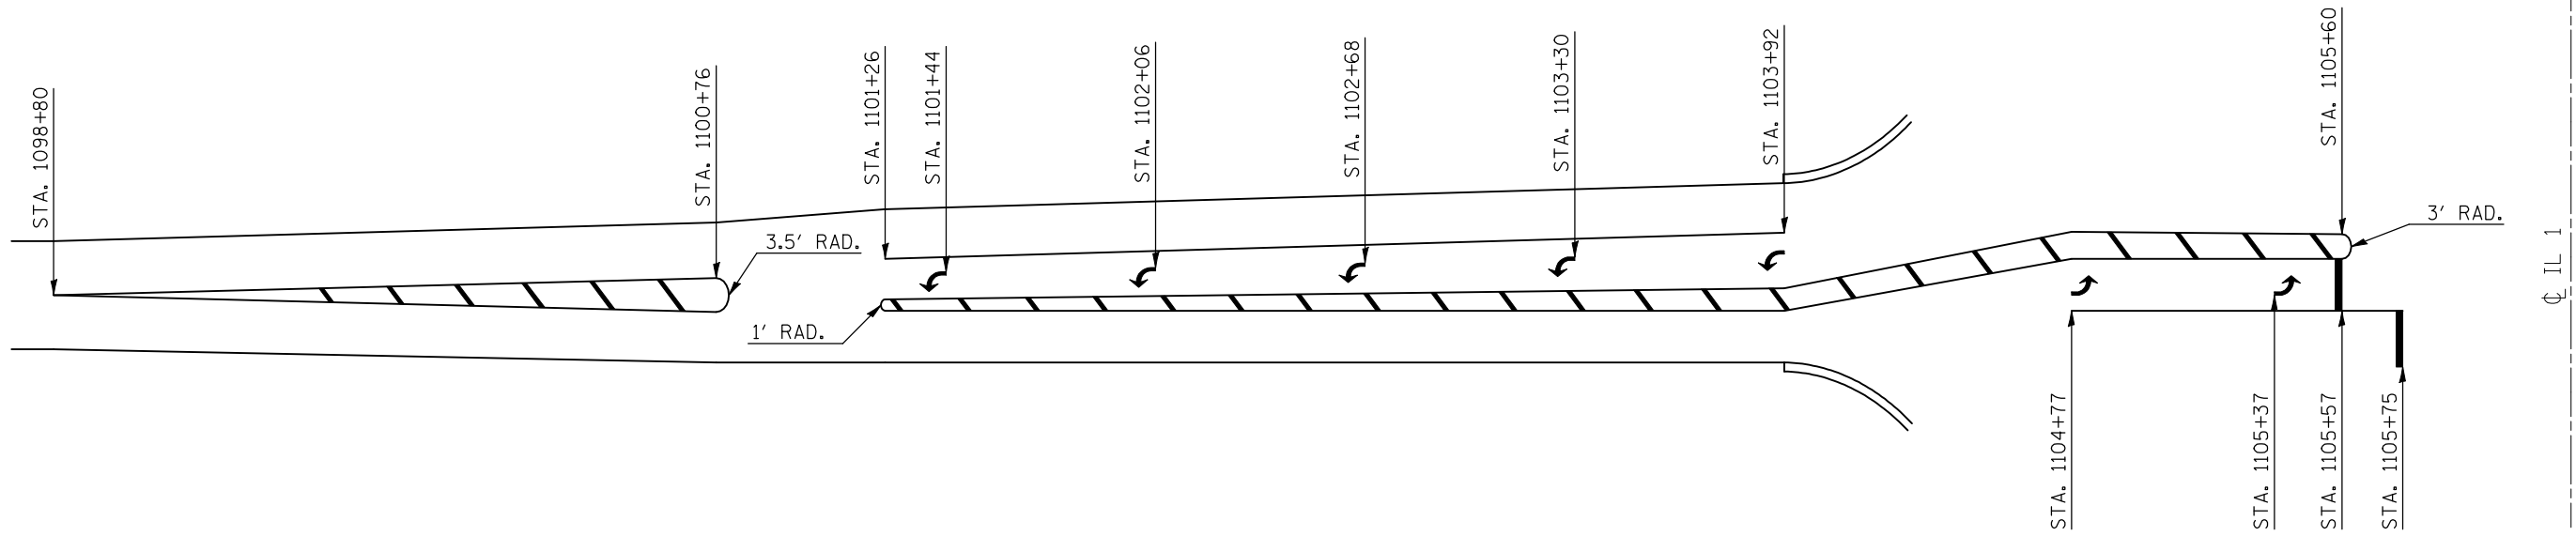

NOT TO SCALE
FOR INFORMATION ONLY

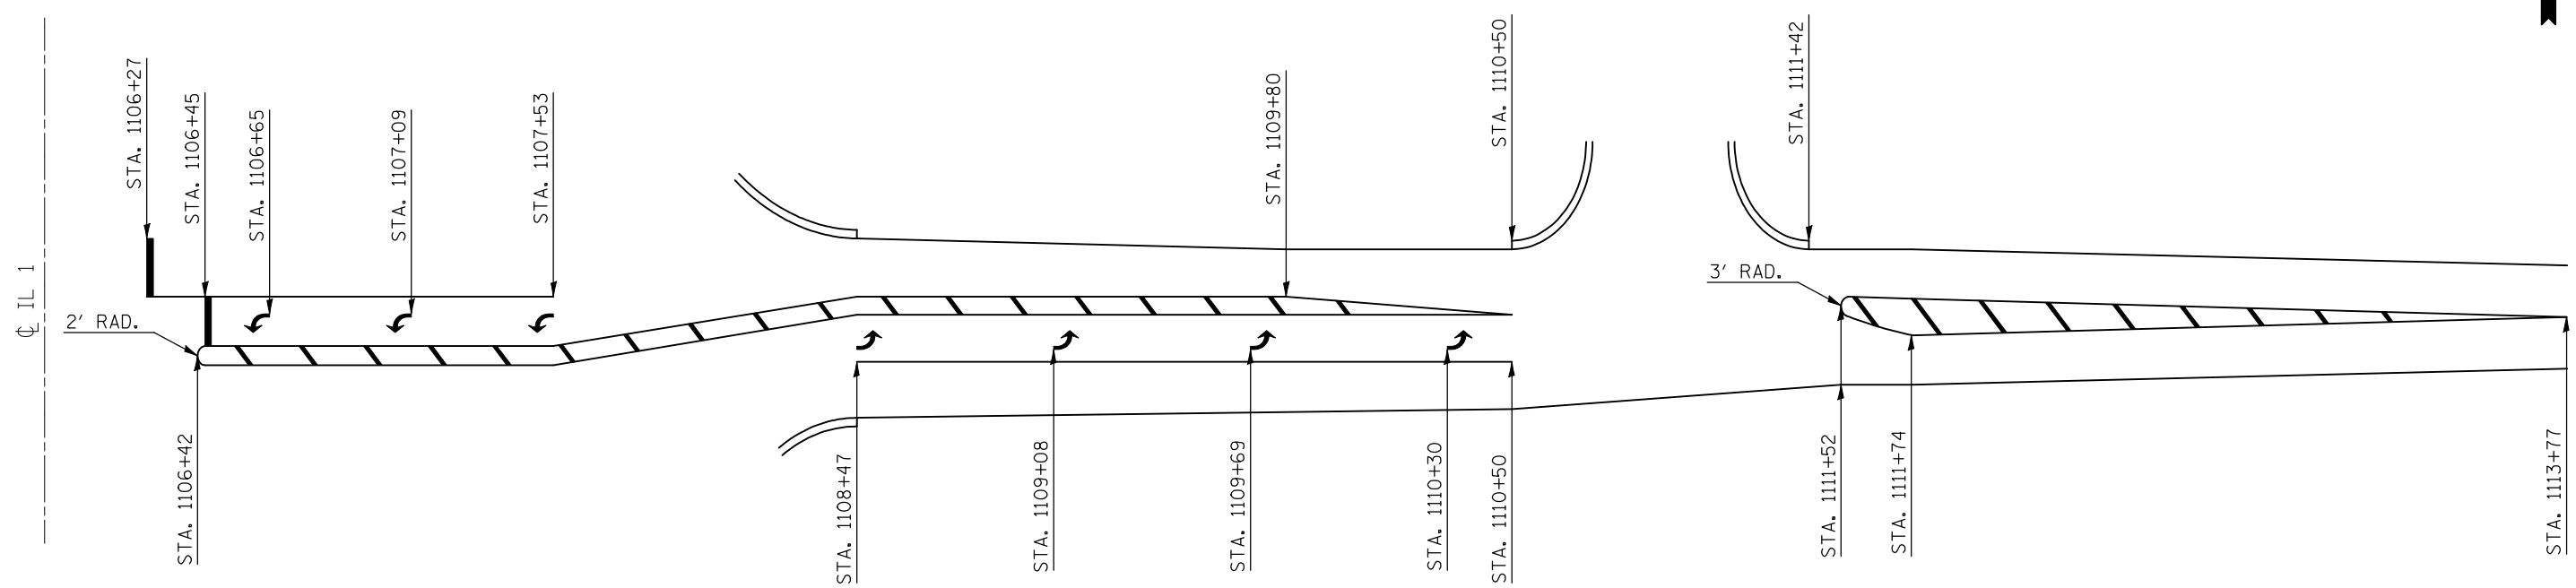

FILE NAME =	USER NAME = piersonbr	DESIGNED -	REVISED -
ct:\pw\work\PIWIDOT\PIERSONBR\d0115224\0570764-shr-details.dgn		DRAWN -	REVISED -
PLOT SCALE = 40.0000' / IN.		CHECKED -	REVISED -
PLOT DATE = 4/10/2009		DATE -	REVISED -

**STATE OF ILLINOIS
DEPARTMENT OF TRANSPORTATION**

STRIPING DETAIL			
INTERSECTION OF IL 9 AND IL 1			
SCALE:	SHEET NO.	OF SHEETS	TO STA.

F.A.P. RTE.	SECTION	COUNTY	TOTAL SHEETS	SHEET NO.
697	2RS-3&46RS-8	Vermillion	43	35
CONTRACT NO. 70764				
ILLINOIS FED. AID PROJECT				