



### FAI 64 TYPICAL SECTION RAMPS AND GORES

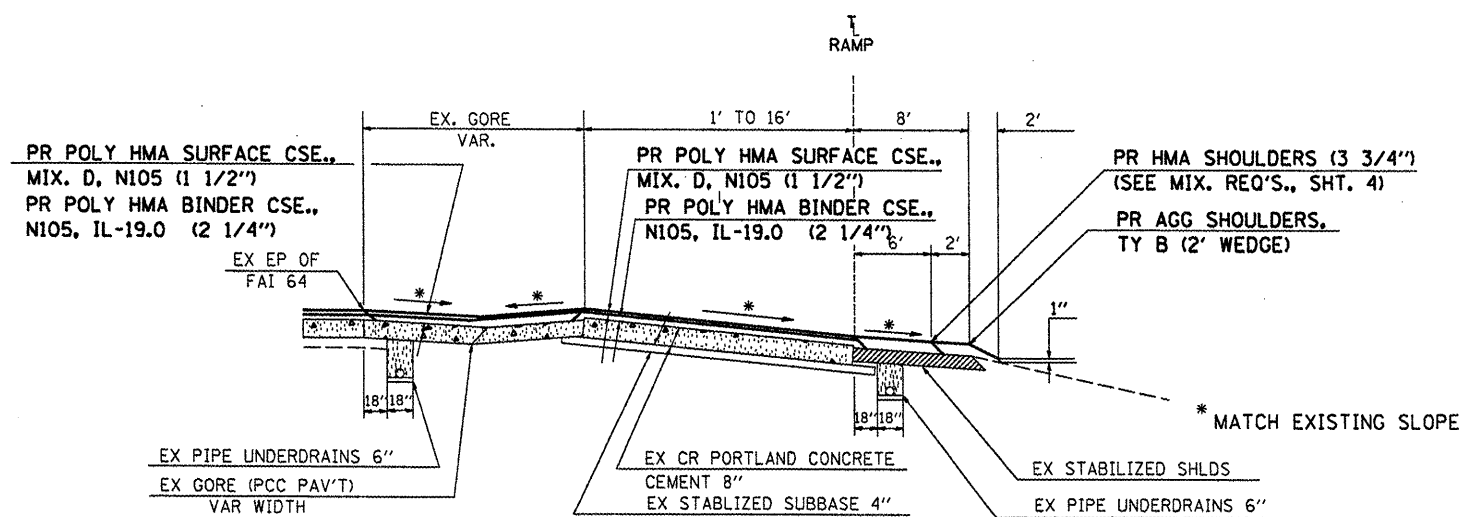


- |   |   |
|---|---|
| TO BE USED AT RAMP LOCATIONS                            | TO BE USED AT GORE LOCATIONS                            |
| LT. STA. 3004+16 TO LT. STA. 3016+37 (RA ENT TO I64)    | LT. STA. 3011+15 TO LT. STA. 3013+68 (RA ENT TO I64)    |
| LT. STA. 3034+17 TO LT. STA. 3040+73 (RA EXIT FROM I64) | LT. STA. 3035+45 TO LT. STA. 3037+93 (RA EXIT FROM I64) |
| LT. STA. 3177+08 TO LT. STA. 3188+39 (RAMP A)           | LT. STA. 3184+21 TO LT. STA. 3186+58 (RAMP A)           |
| RT. STA. 3184+82 TO RT. STA. 3191+40 (RAMP C)           | RT. STA. 3187+88 TO RT. STA. 3190+15 (RAMP C)           |
| LT. STA. 3199+85 TO LT. STA. 3206+07 (RAMP B)           | LT. STA. 3200+58 TO LT. STA. 3202+70 (RAMP B)           |
| RT. STA. 3215+36 TO RT. STA. 3227+33 (RAMP D)           | RT. STA. 3217+96 TO RT. STA. 3219+83 (RAMP D)           |

### FAI 64 TYPICAL SECTION RAMP SHOULDERS

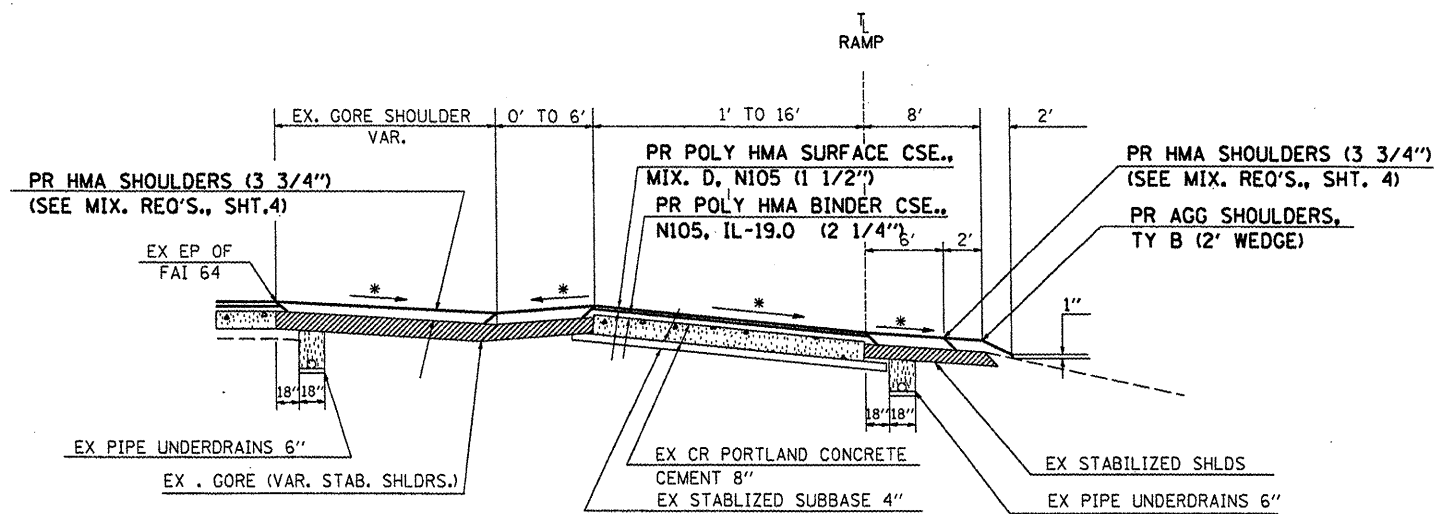

- |   |
|---|
| TO BE USED AT RAMP SHOULDER LOCATIONS                   |
| LT. STA. 3013+68 TO LT. STA. 3016+37 (RA ENT TO I64)    |
| LT. STA. 3034+17 TO LT. STA. 3035+45 (RA EXIT FROM I64) |
| LT. STA. 3186+58 TO LT. STA. 3188+39 (RAMP A)           |
| RT. STA. 3190+15 TO RT. STA. 3191+40 (RAMP C)           |
| LT. STA. 3199+85 TO LT. STA. 3200+58 (RAMP B)           |
| RT. STA. 3215+76 TO RT. STA. 3217+96 (RAMP D)           |

### FAI 64 MEDIAN CROSSOVER DETAILS

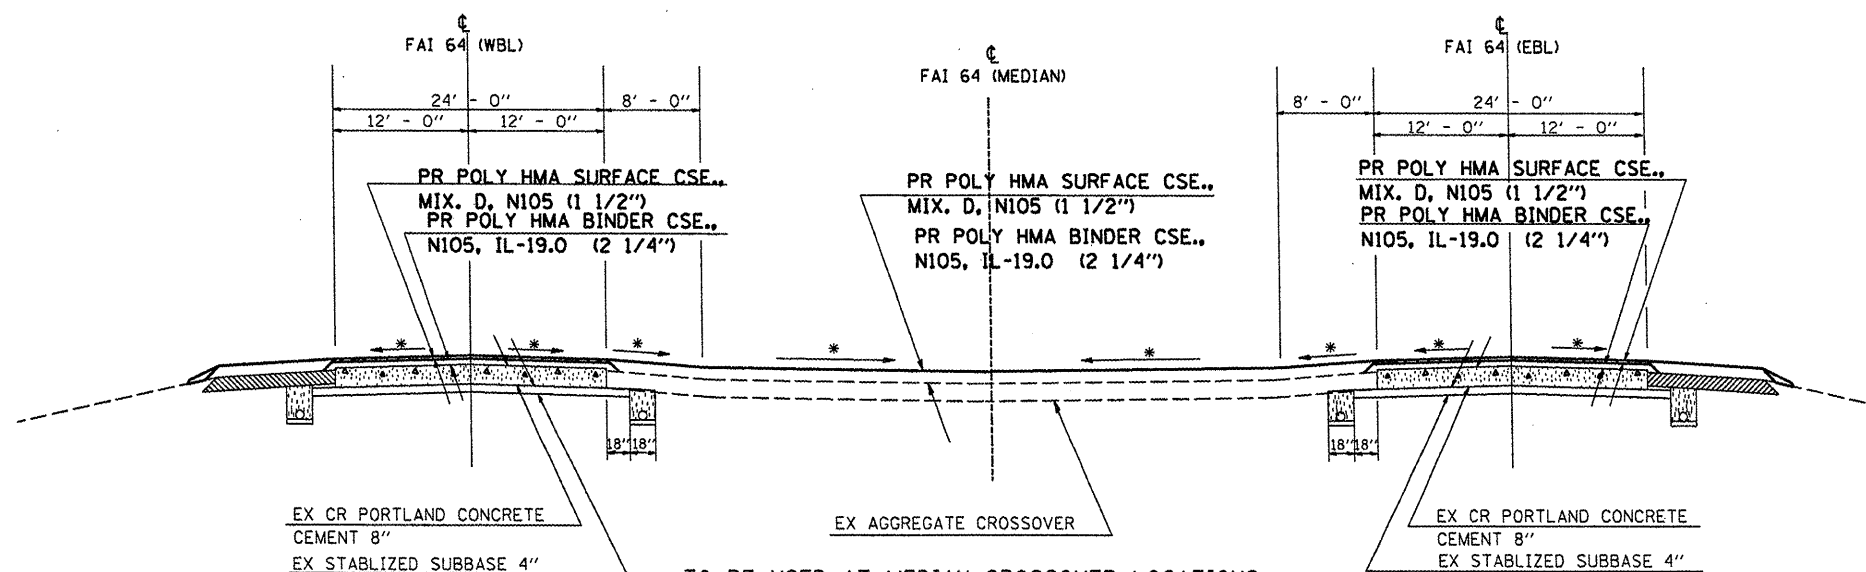

- TO BE USED AT MEDIAN CROSSOVER LOCATIONS  
 DETAIL B-B  
 STA. 3059+20  
 STA. 3143+68  
 STA. 3309+91

