


Goshen Westbound Rest Area

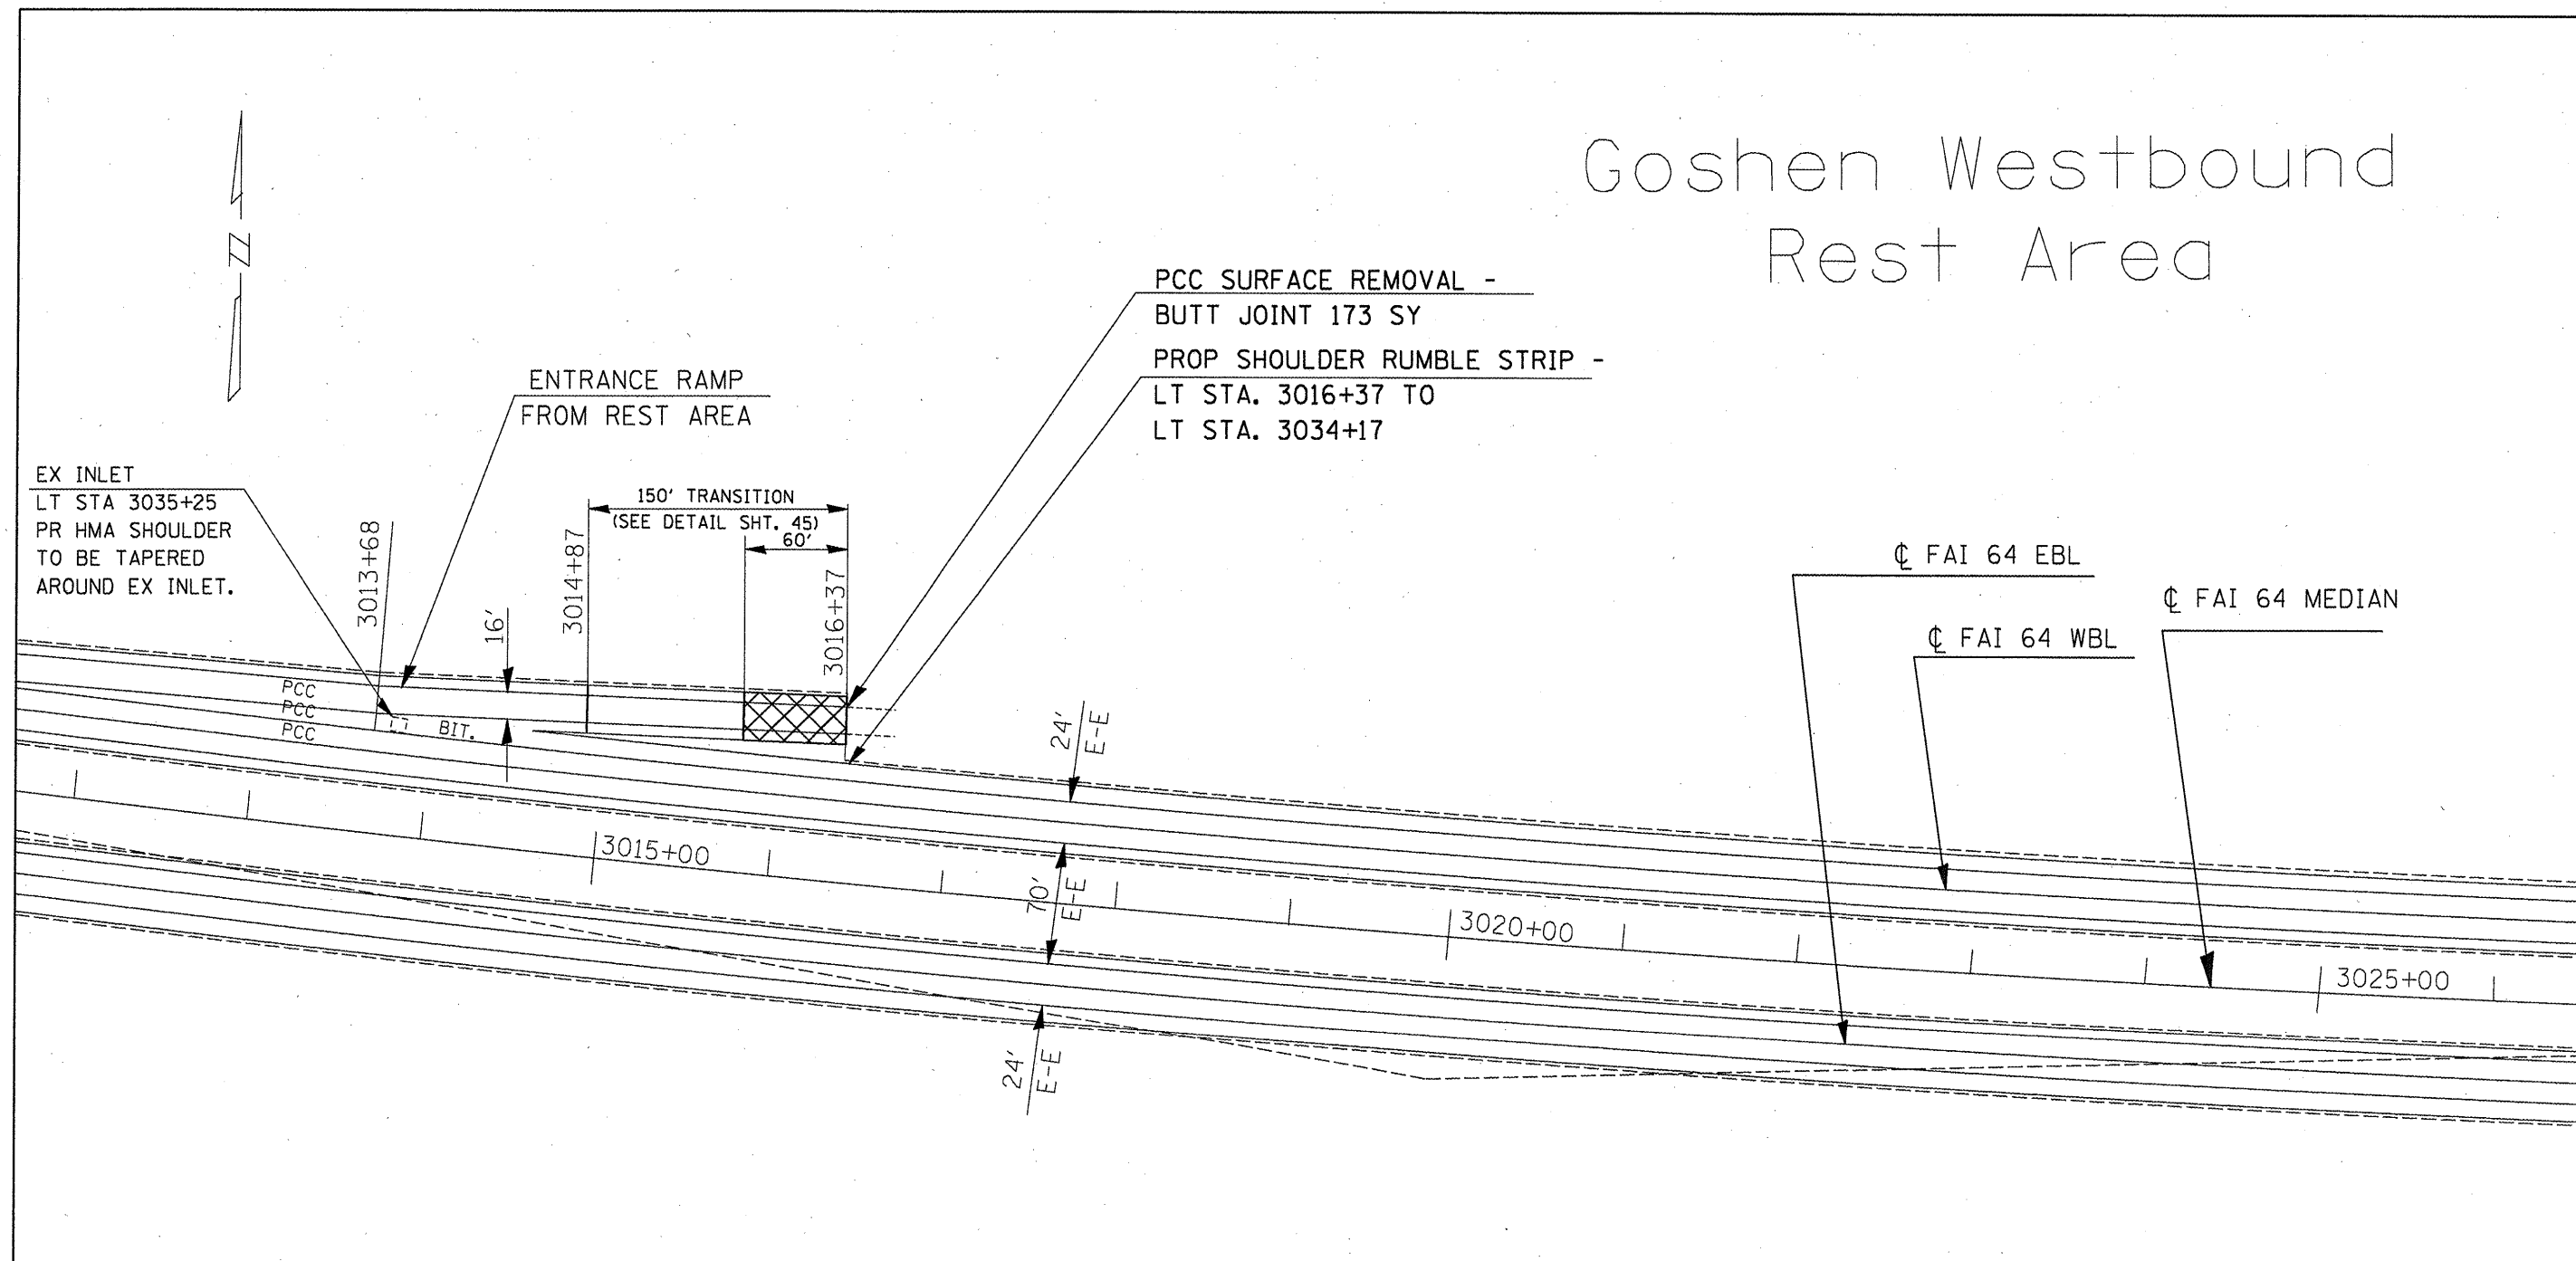

EX INLET
LT STA 3035+25
PR HMA SHOULDER
TO BE TAPERED
AROUND EX INLET.


ENTRANCE RAMP
FROM REST AREA

PCC SURFACE REMOVAL -
BUTT JOINT 173 SY
PROP SHOULDER RUMBLE STRIP -
LT STA. 3016+37 TO
LT STA. 3034+17

150' TRANSITION
(SEE DETAIL SHT. 45)
60'

☉ FAI 64 EBL
☉ FAI 64 WBL
☉ FAI 64 MEDIAN

LEGEND

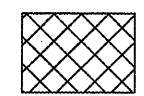

PCC SURFACE REMOVAL - BUTT JOINT

NOTE 1.
ALL STATIONING FOR PAY ITEM LOCATIONS ARE BASED
ON CENTERLANE OF THE LANES THEY ARE RELATED.

FILE NAME =	USER NAME = mccordkr	DESIGNED -	REVISED -	STATE OF ILLINOIS DEPARTMENT OF TRANSPORTATION	FAI 64 PLAN LAYOUT	F.A.I. RTE.	SECTION	COUNTY	TOTAL SHEETS	SHEET NO.	
02\pwwork\PIWIDOT\MCCORDKR\dms58145\d99	8099-shr-miso.dgn	DRAWN -	REVISED -			64	41-9-41-9-11BS-1	Jefferson	47	19	
	PLOT SCALE = 100,0000' / IN.	CHECKED -	REVISED -			SCALE: _____ SHEET NO. _____ OF _____ SHEETS STA. _____ TO STA. _____					
	PLOT DATE = 2/25/2009	DATE -	REVISED -			FED. ROAD DIST. NO. _____ ILLINOIS FED. AID PROJECT					