


# Goshen Westbound Rest Area

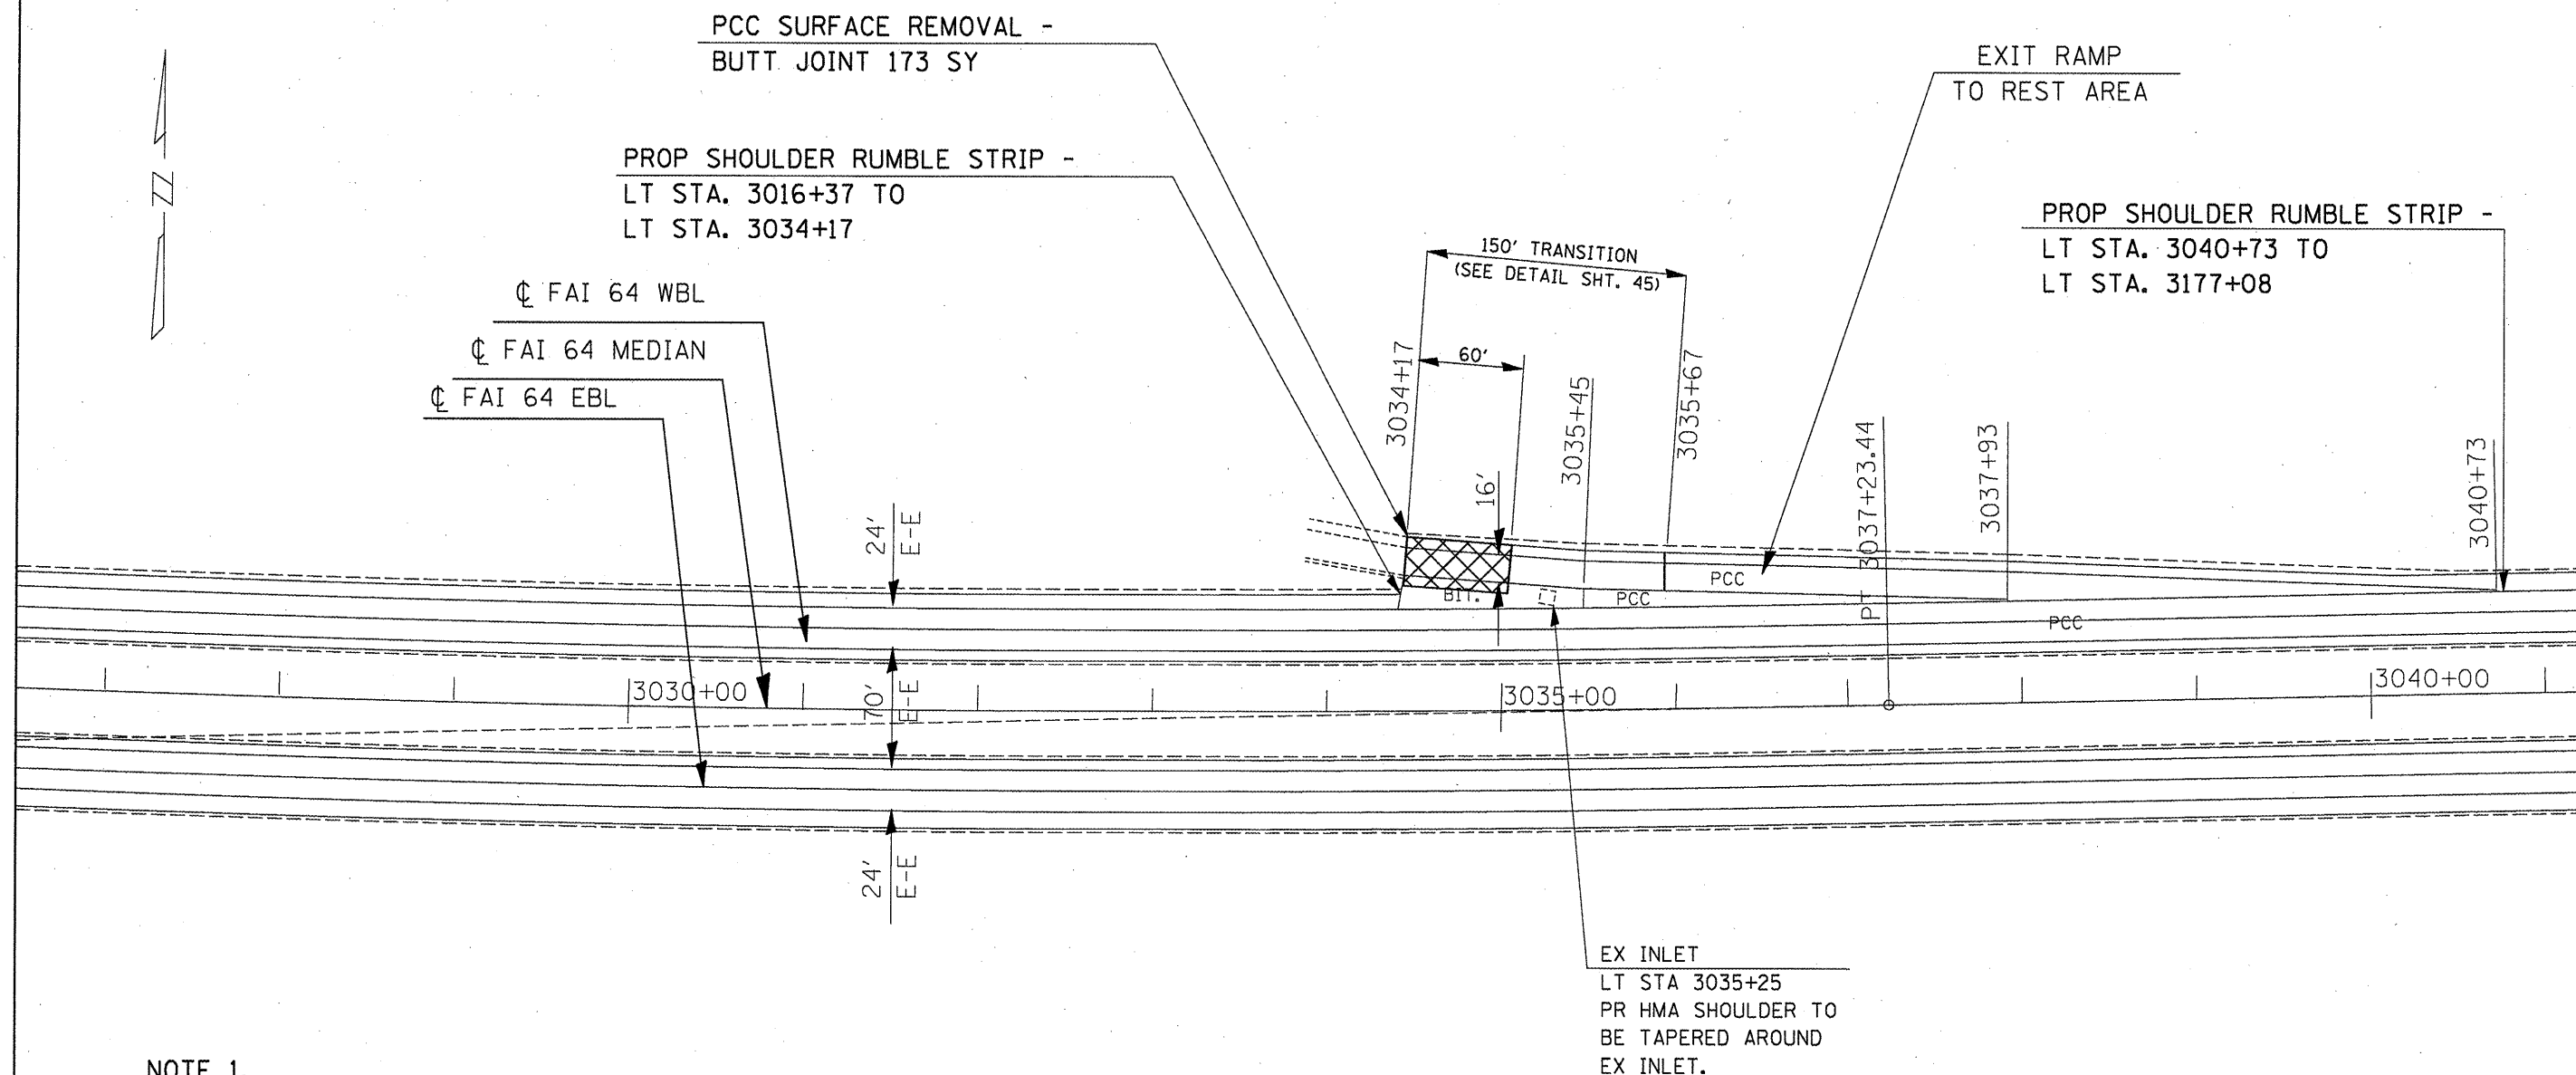

NOTE 1.  
ALL STATIONING FOR PAY ITEM LOCATIONS ARE BASED  
ON CENTERLANE OF THE LANES THEY ARE RELATED.

EX INLET  
LT STA 3035+25  
PR HMA SHOULDER TO  
BE TAPERED AROUND  
EX INLET.

FILE NAME =	USER NAME = mccordkr	DESIGNED -	REVISD -	<b>STATE OF ILLINOIS DEPARTMENT OF TRANSPORTATION</b>	<b>FAI 64 PLAN LAYOUT</b>			F.A.L. RTE.	SECTION	COUNTY	TOTAL SHEETS	SHEET NO.
ct:\p\work\PWIDOT\MCCORDKR\dms58145\d9	8099-sht-misc.dgn	DRAWN -	REVISD -		SCALE: _____	SHEET NO. _____ OF _____ SHEETS	STA. _____ TO STA. _____	64	141-9-41-9-1185-1	Jefferson	47	16
	PLOT SCALE = 100,0000' / IN.	CHECKED -	REVISD -					CONTRACT NO. 78099				
	PLOT DATE = 2/26/2009	DATE -	REVISD -					FED. ROAD DIST. NO. ILLINOIS FED. AID PROJECT				