


☉ FAI 64 WBL  
 ☉ FAI 64 MEDIAN  
 ☉ FAI 64 EBL

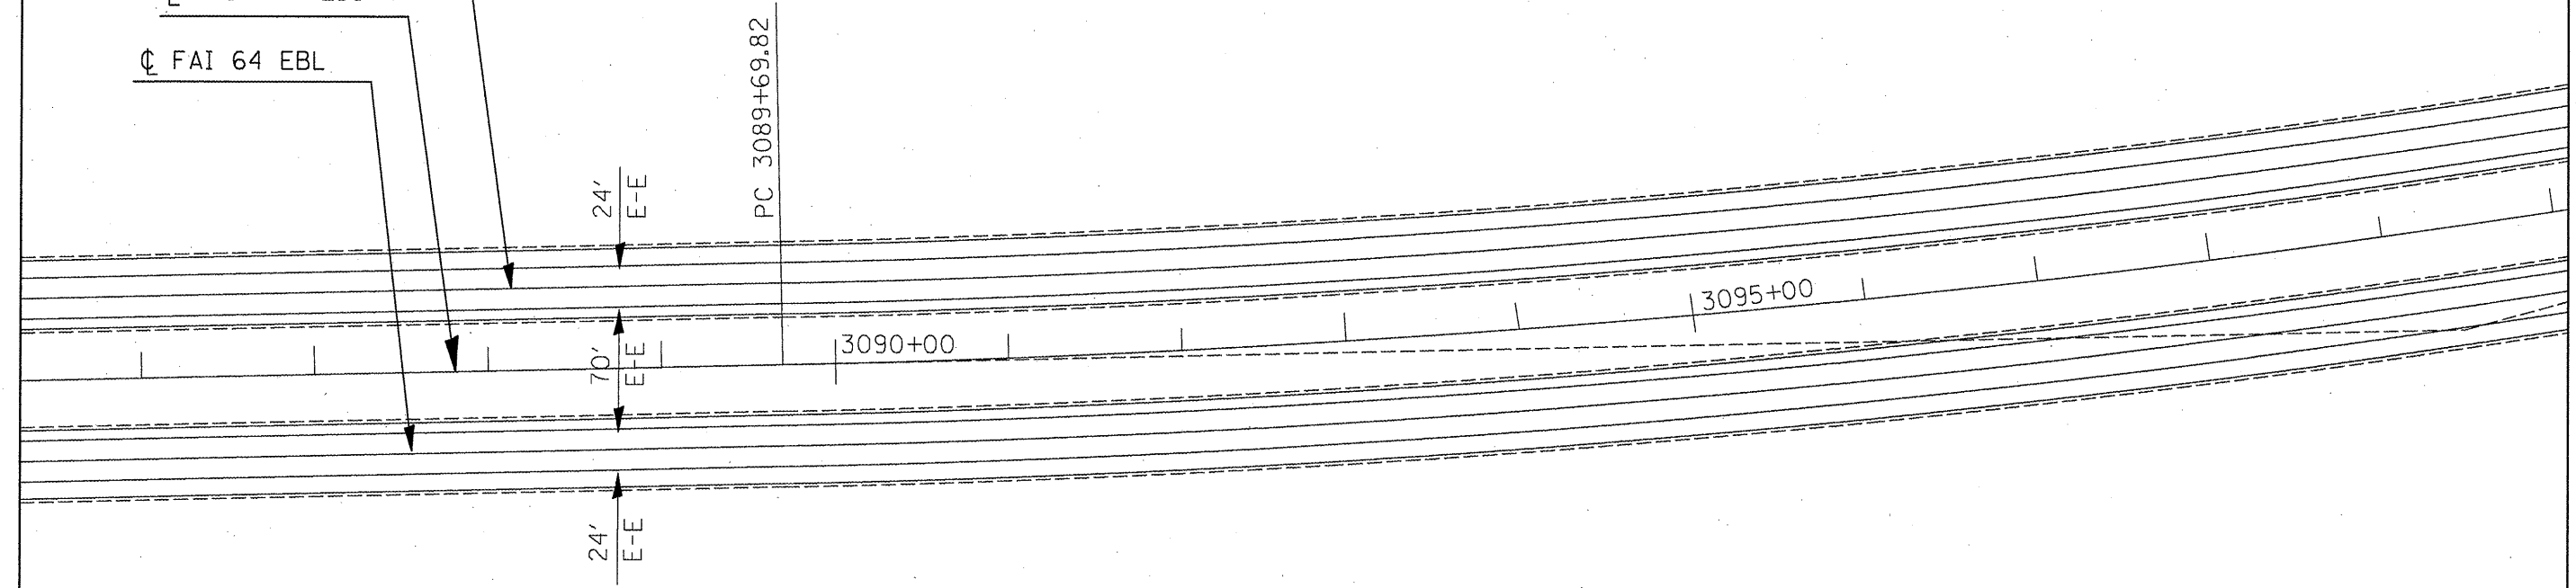

NOTE 1.  
 ALL STATIONING FOR PAY ITEM LOCATIONS ARE BASED  
 ON CENTERLANE OF THE LANES THEY ARE RELATED.

FILE NAME =	USER NAME = mcoordkr	DESIGNED -	REVISD -
c:\pwwork\pwwork\MCCORDKR\dms58145\d978099-shr-misc.dgn		DRAWN -	REVISD -
		CHECKED -	REVISD -
		DATE -	REVISD -

STATE OF ILLINOIS  
 DEPARTMENT OF TRANSPORTATION

----- FAI 64 PLAN LAYOUT -----  
 SCALE: \_\_\_\_\_ SHEET NO. \_\_\_ OF \_\_\_ SHEETS STA. \_\_\_\_\_ TO STA. \_\_\_\_\_

F.A.I. RTE.	SECTION	COUNTY	TOTAL SHEETS	SHEET NO.
64	(41:94:9:1)RS:1	Jefferson	47	20
FED. ROAD DIST. NO. - ILLINOIS FED. AID PROJECT			CONTRACT NO. 78099	