


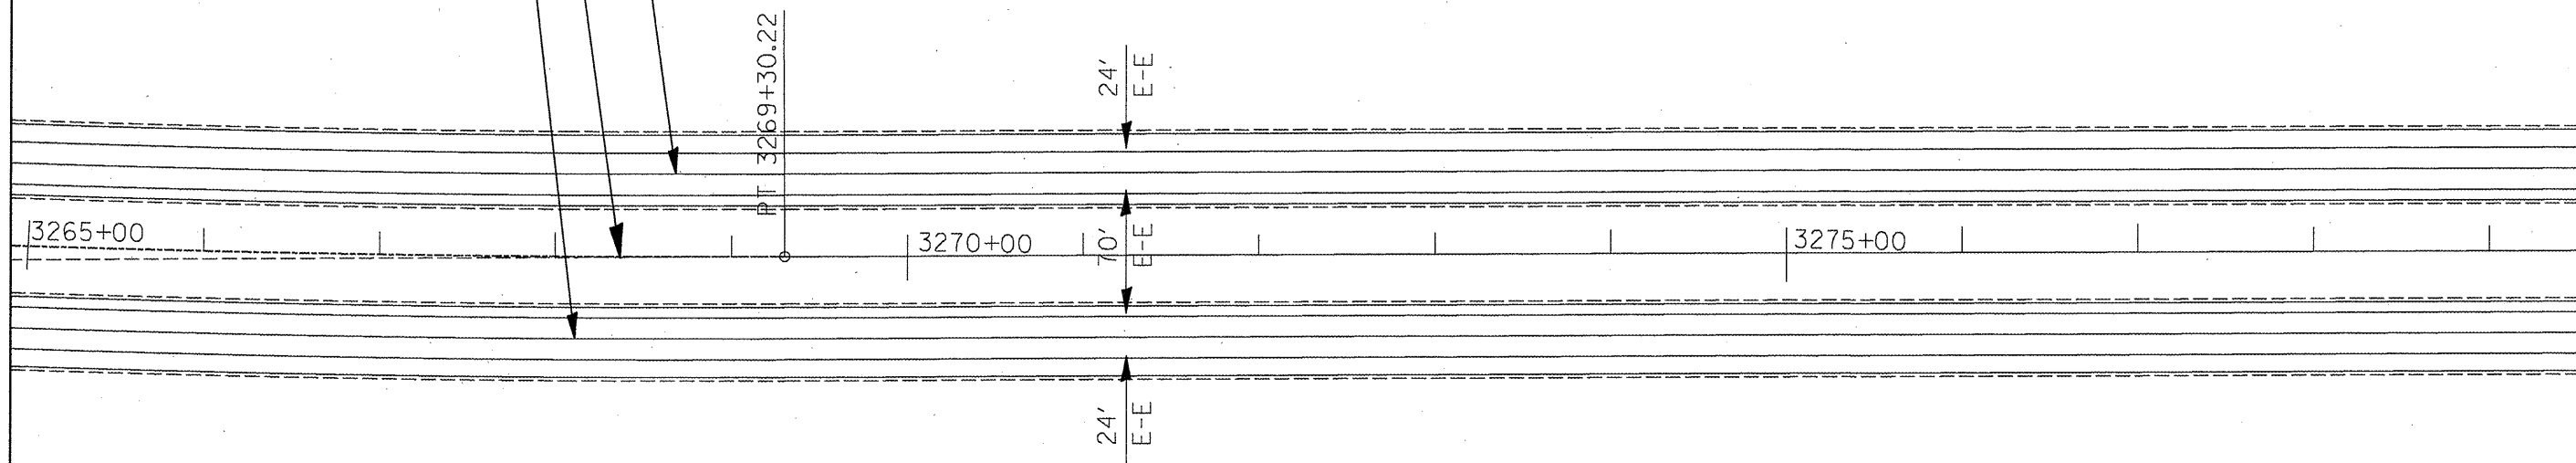

☉ FAI 64 WBL  
 ☉ FAI 64 MEDIAN  
 ☉ FAI 64 EBL



NOTE 1.  
 ALL STATIONING FOR PAY ITEM LOCATIONS ARE BASED  
 ON CENTERLANE OF THE LANES THEY ARE RELATED.

FILE NAME *	USER NAME = mcoardkr	DESIGNED - ---	REVISED - ---
at\pwwork\PWIDOT\MCCORDKR\dms58145\d9	8099-shr-misc.dgn	DRAWN - ---	REVISED - ---
	PLOT SCALE = 100.0000' / IN.	CHECKED - ---	REVISED - ---
	PLOT DATE = 2/25/2009	DATE - ---	REVISED - ---

**STATE OF ILLINOIS**  
**DEPARTMENT OF TRANSPORTATION**

**FAI 64 PLAN LAYOUT**

SCALE: \_\_\_\_\_ SHEET NO. \_\_\_ OF \_\_\_ SHEETS STA. \_\_\_\_\_ TO STA. \_\_\_\_\_

F.A.I. RTE.	SECTION	COUNTY	TOTAL SHEETS	SHEET NO.
64	(41:9.41:9:1)BS:1	Jefferson	47	32
FED. ROAD DIST. NO. ILLINOIS FED. AID PROJECT			CONTRACT NO. 78099	