


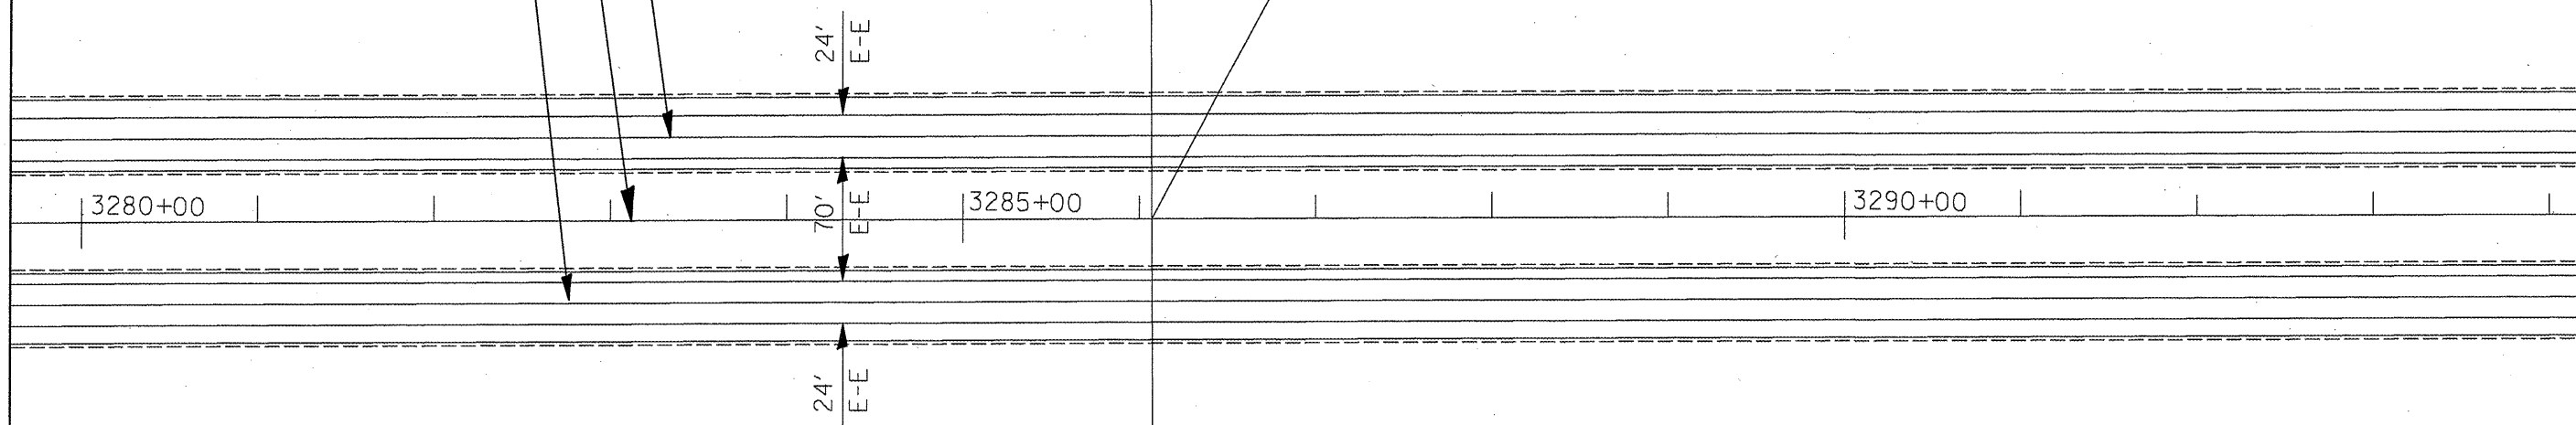

☉ FAI 64 WBL  
 ☉ FAI 64 MEDIAN  
 ☉ FAI 64 EBL

Sta. 3286+06.93 (FAI 64) =  
 Sta. 50+00 (TR 542)



NOTE 1.  
 ALL STATIONING FOR PAY ITEM LOCATIONS ARE BASED  
 ON CENTERLANE OF THE LANES THEY ARE RELATED.

FILE NAME *	USER NAME = mccordkr	DESIGNED - ---	REVISED - ---
at\pv_work\PW100T\MCCORDKR\dms58145\d978099-shr-misc.dgn		DRAWN - ---	REVISED - ---
	PLOT SCALE = 100.0000' / IN.	CHECKED - ---	REVISED - ---
	PLOT DATE = 2/25/2009	DATE - -----	REVISED - ---

**STATE OF ILLINOIS**  
**DEPARTMENT OF TRANSPORTATION**

**FAI 64 PLAN LAYOUT**

SCALE: \_\_\_\_\_ SHEET NO. \_\_\_\_ OF \_\_\_\_ SHEETS STA. \_\_\_\_\_ TO STA. \_\_\_\_\_

F.A.I. RTE.	SECTION	COUNTY	TOTAL SHEETS	SHEET NO.
64	(41:9.41:9:1)BS:1	Jefferson	47	33
CONTRACT NO. 78099				
FED. ROAD DIST. NO. [ILLINOIS] FED. AID PROJECT				