


☉ FAI 64 WBL
 ☉ FAI 64 MEDIAN
 ☉ FAI 64 EBL

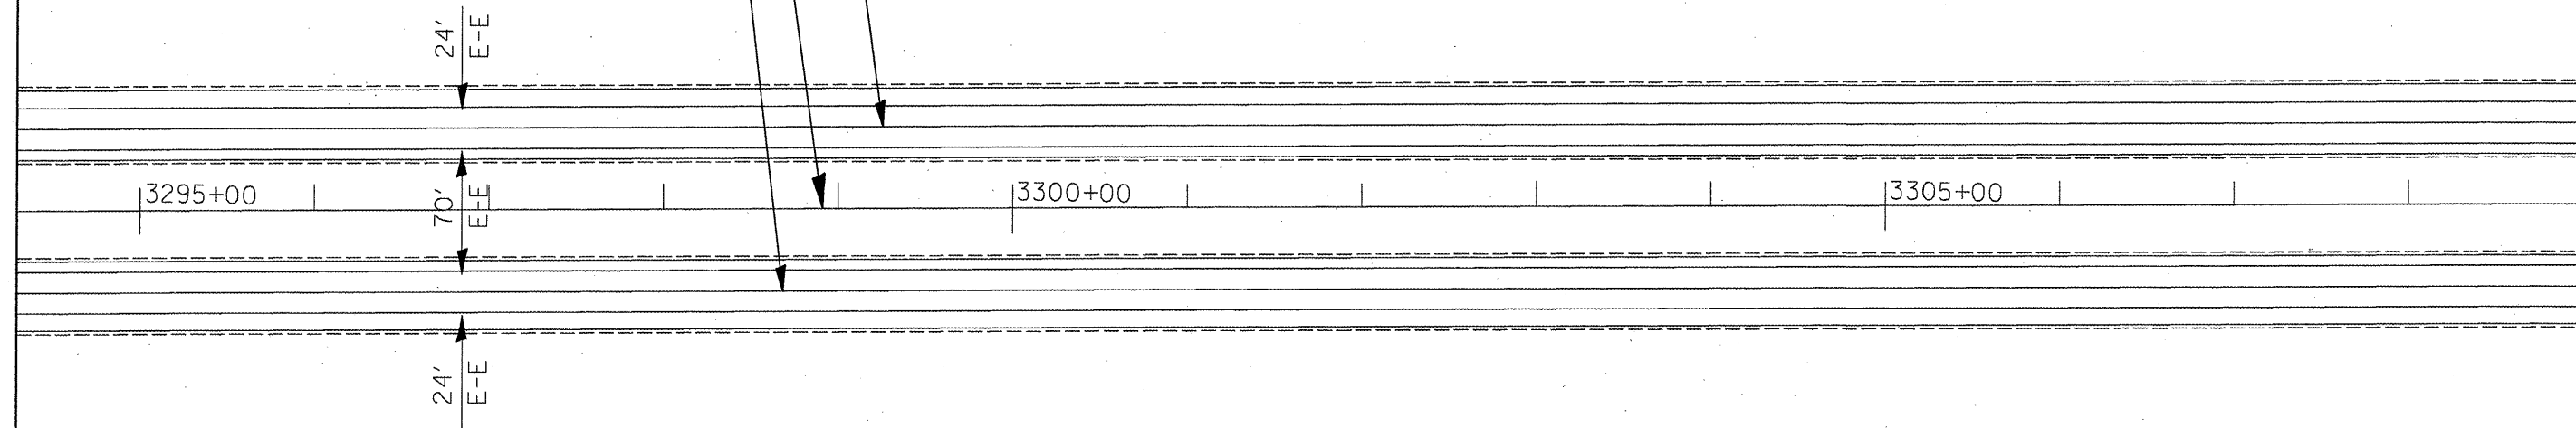

NOTE 1.
 ALL STATIONING FOR PAY ITEM LOCATIONS ARE BASED
 ON CENTERLANE OF THE LANES THEY ARE RELATED.

FILE NAME =	USER NAME = mcoordkr	DESIGNED -	REVISED -
cr:\pw\work\PIWIDOT\MCCORDKR\dms58145\d9	8899-eh-t-misc\dgn	DRAWN -	REVISED -
	PLOT SCALE = 100.0000' / IN.	CHECKED -	REVISED -
	PLOT DATE = 2/25/2009	DATE -	REVISED -

STATE OF ILLINOIS
DEPARTMENT OF TRANSPORTATION

FAI 64 PLAN LAYOUT

SCALE: _____ SHEET NO. _____ OF _____ SHEETS STA. _____ TO STA. _____

F.A.L. RTE.	SECTION	COUNTY	TOTAL SHEETS	SHEET NO.
64	(41-9.41-9-1)RS-1	Jefferson	47	34
CONTRACT NO. 78099				
FED. ROAD DIST. NO. ILLINOIS FED. AID PROJECT				