



LEGEND

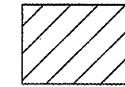

HOT-MIX ASPHALT SURFACE
REMOVAL - BUTT JOINT

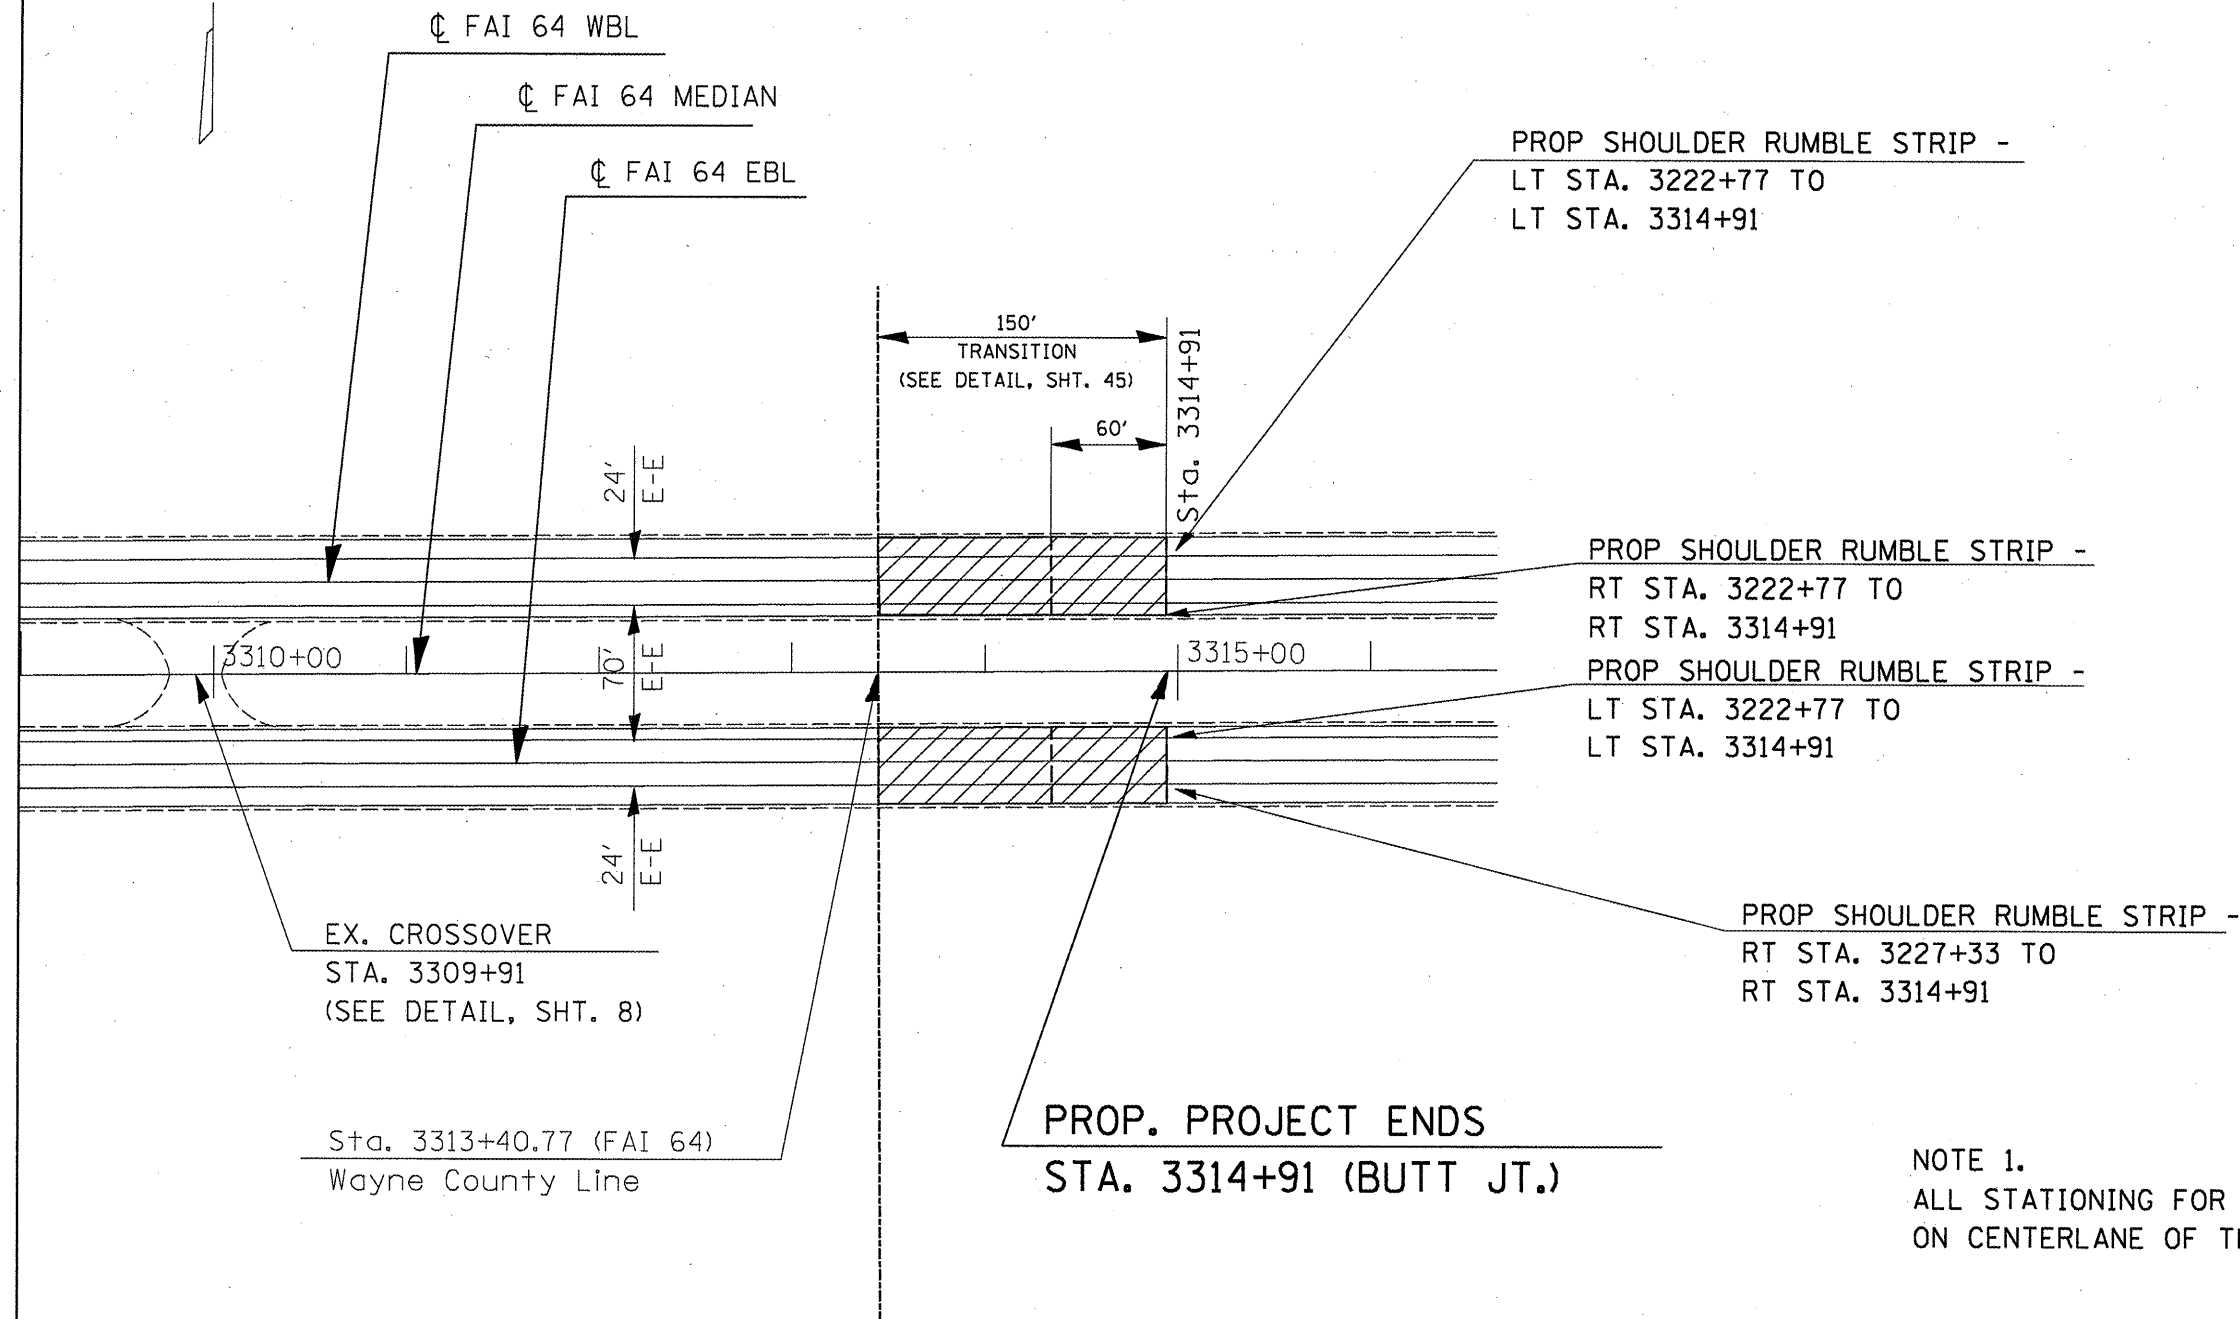

NOTE 1.
ALL STATIONING FOR PAY ITEM LOCATIONS ARE BASED
ON CENTERLANE OF THE LANES THEY ARE RELATED.

FILE NAME =	USER NAME = mcoordkr	DESIGNED -	REVISED -	STATE OF ILLINOIS DEPARTMENT OF TRANSPORTATION	FAI 64 PLAN LAYOUT	F.A.L. RTE.	SECTION	COUNTY	TOTAL SHEETS	SHEET NO.	
c:\pwork\p\1001\MCCORDKR\dms58145\d9	8899-sht-misc.dgn	DRAWN -	REVISED -			.64	(41-941-9-1)RS-1	Jefferson	47	35	
	PLOT SCALE = 100.0000' / IN.	CHECKED -	REVISED -			CONTRACT NO. 18099					
	PLOT DATE = 2/25/2009	DATE -	REVISED -			FED. ROAD DIST. NO. ILLINOIS FED. AID PROJECT					