


PAVEMENT MARKING DETAIL
ENTRANCE RAMP AT REST AREA

Goshen Westbound
Rest Area

PREF PLASTIC PAVEMENT MARKING,
TY. B - INLAID - LINE 4"
(WHITE) - 1221 FT.

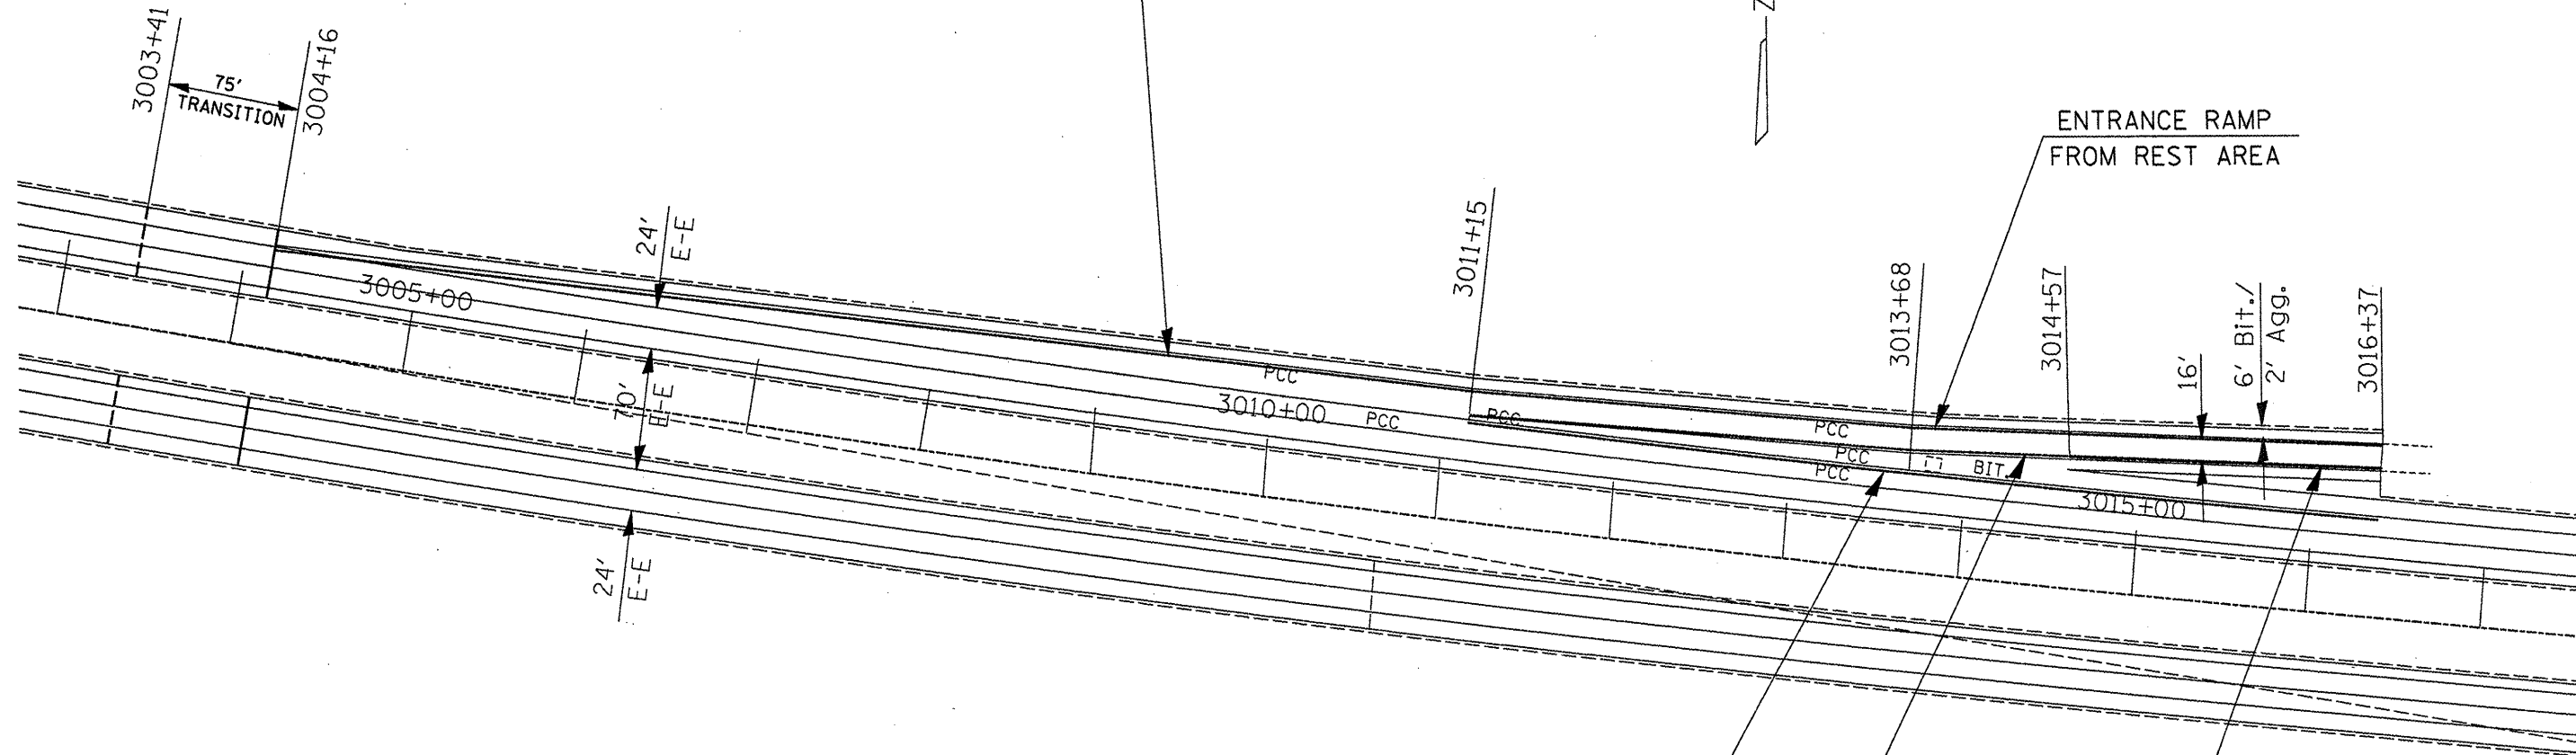

PREF PLASTIC PAVEMENT MARKING, TY. B
INLAID - LINE 8"
(WHITE) - 522 FT.

PREF PLASTIC PAVEMENT MARKING, TY. B
INLAID - LINE 8"
(WHITE) - 342 FT.

PREF PLASTIC PAVEMENT MARKING, TY. B
INLAID - LINE 8"
(YELLOW) - 180 FT.

STATE OF ILLINOIS
DEPARTMENT OF TRANSPORTATION

PAVEMENT MARKING DETAIL
ENTRANCE RAMP FROM REST AREA

FILE NAME =
c:\p\work\p\WIDOT\MCCORDKR\dms58145\d9

USER NAME = mcoordkr
8899-ah1-m2c.dgn
PLOT SCALE = 1/8" = 100' / IN.
PLOT DATE = 2/18/2009

| | | | |
|------------|-----|-----------|-------|
| DESIGNED - | --- | REVISED - | ----- |
| DRAWN - | --- | REVISED - | ----- |
| CHECKED - | --- | REVISED - | ----- |
| DATE - | --- | REVISED - | ----- |

SCALE: _____ SHEET NO. ____ OF ____ SHEETS STA. _____ TO STA. _____

| F.A.I. RTE. | SECTION | COUNTY | TOTAL SHEETS | SHEET NO. |
|---|------------------|-----------|--------------------|-----------|
| 64 | 141:9.41:9:1RS:1 | JEFFERSON | 47 | 36 |
| FED. ROAD DIST. NO. - ILLINOIS FED. AID PROJECT | | | CONTRACT NO. 78099 | |