


PAVEMENT MARKING DETAIL
RAMP A AND RAMP C

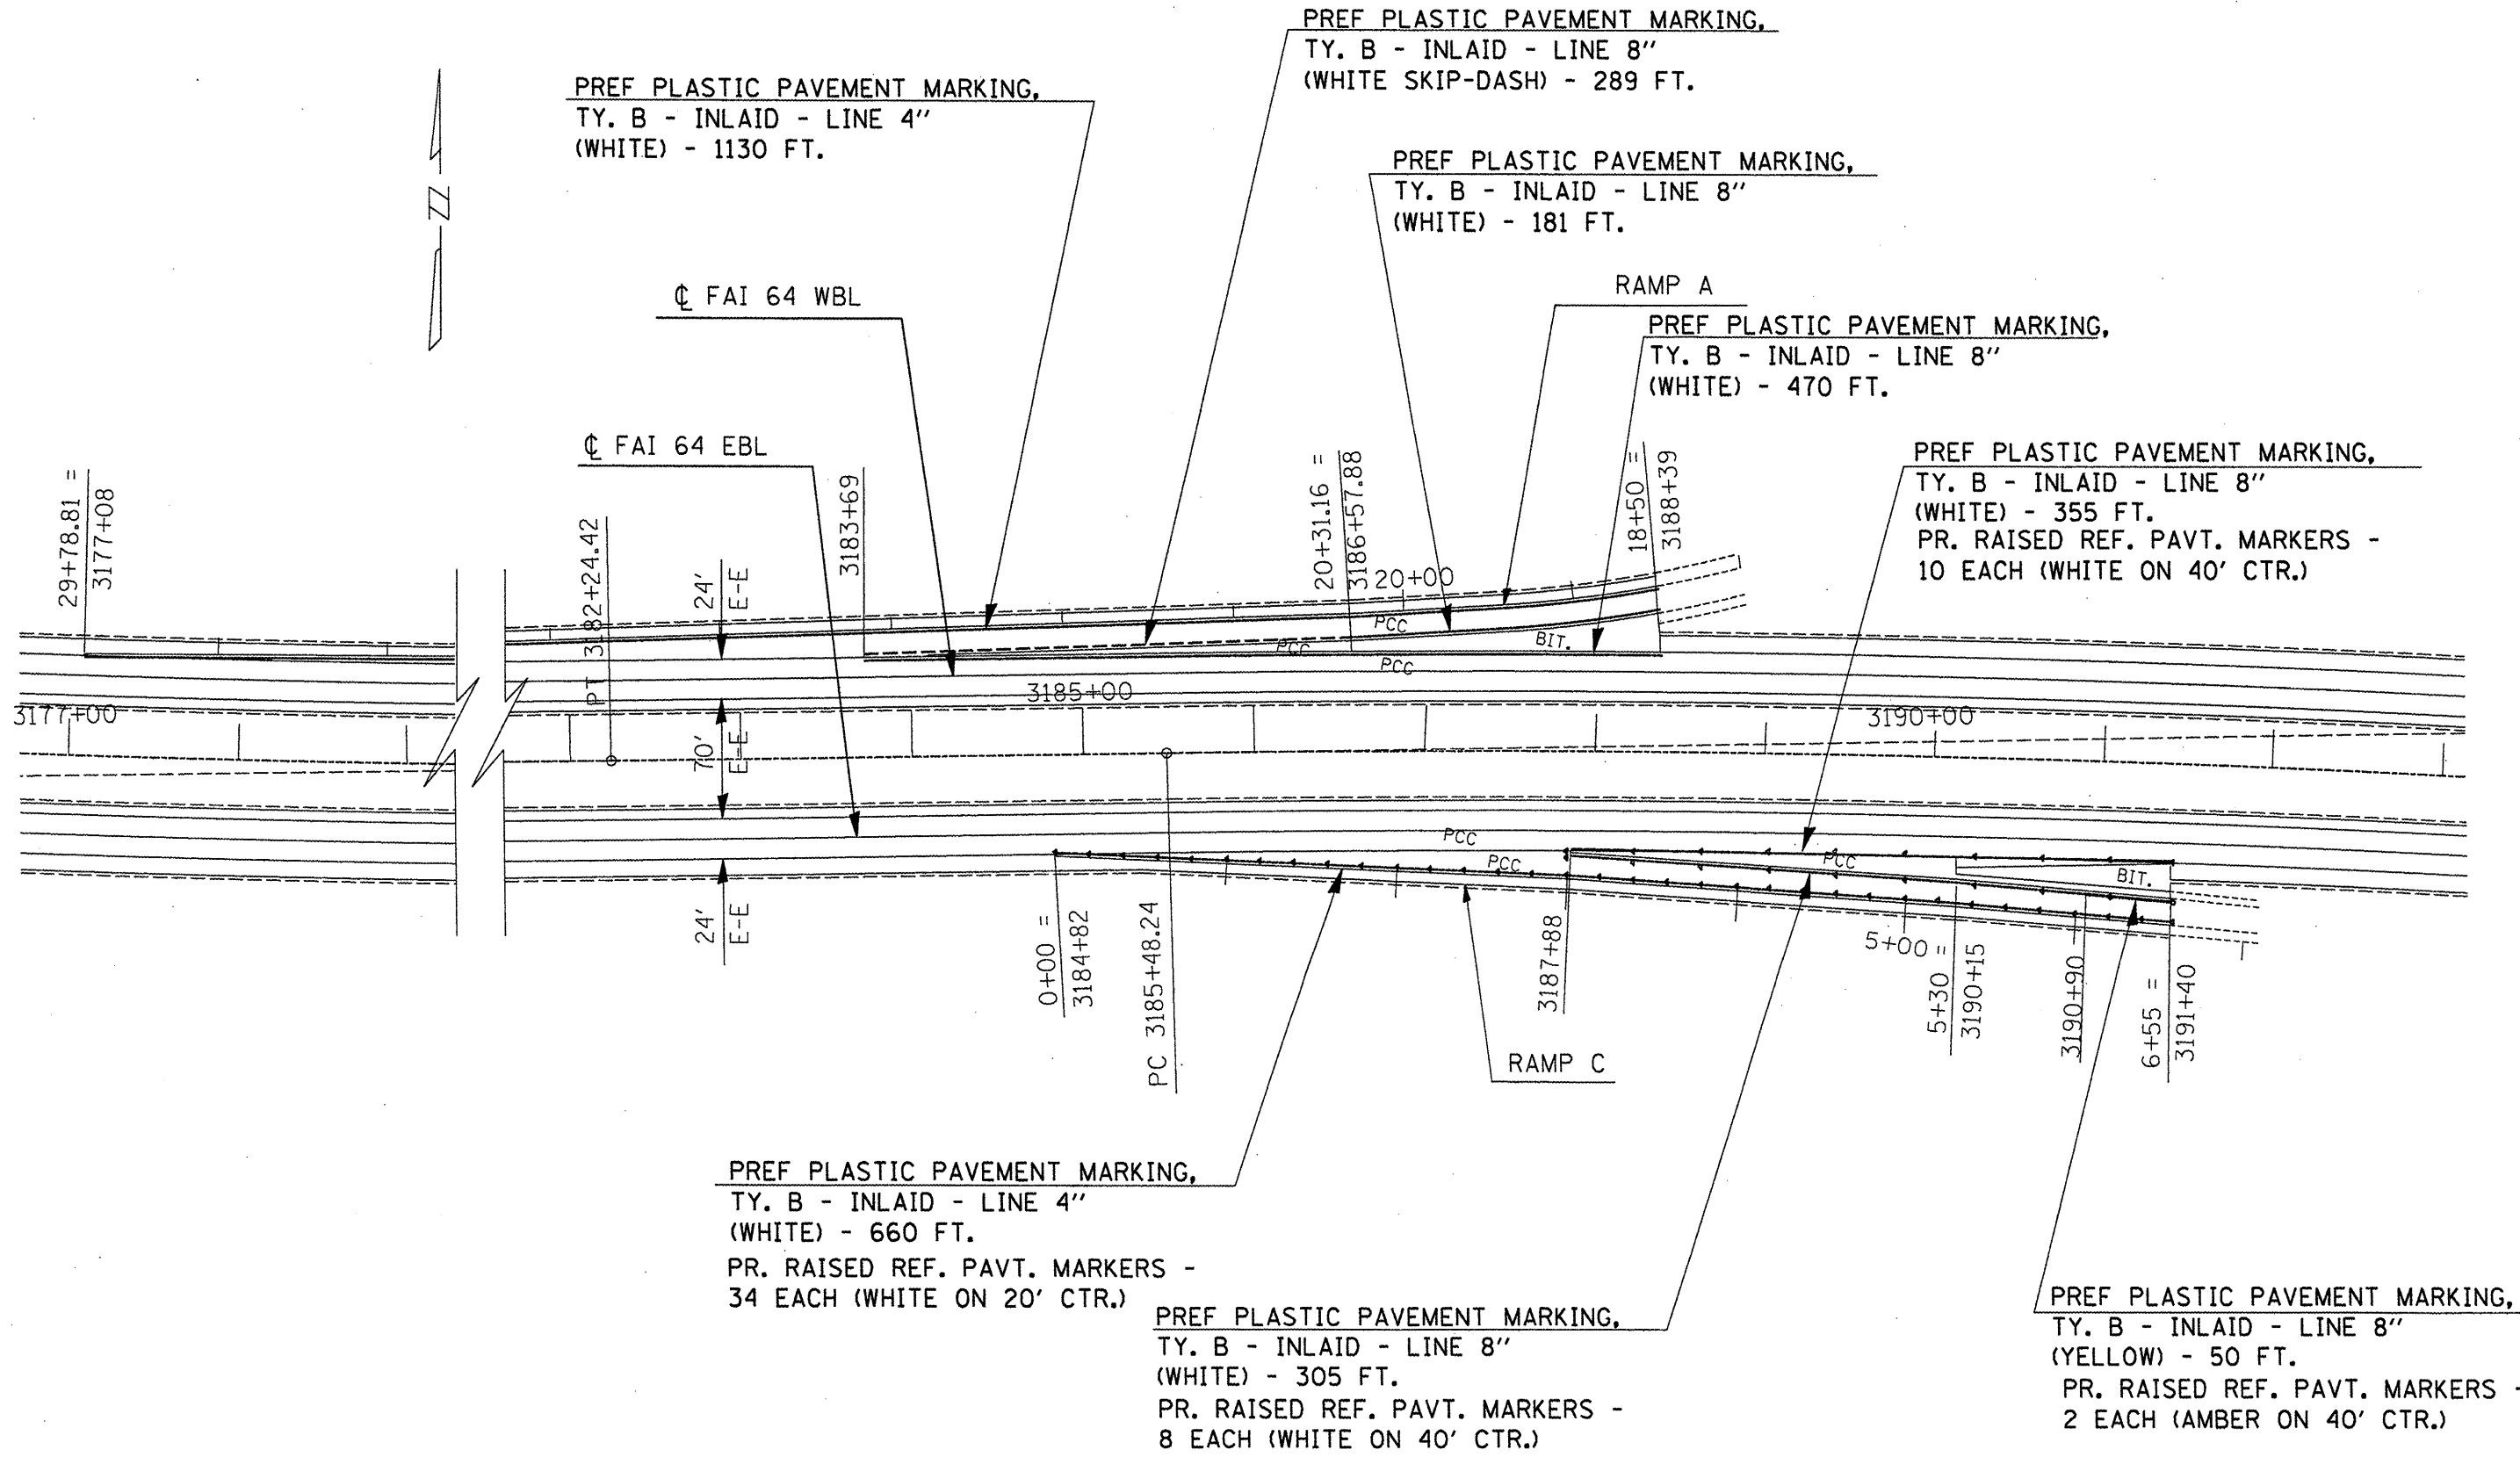

FILE NAME =	USER NAME = mcoordkr	DESIGNED -	REVISED -
ct:\pwwork\PIWIDOT\MCCORDKR\dms58145\d9	8899-shr-misc.dgn	DRAWN -	REVISED -
	PLOT SCALE = 100.0000' / IN.	CHECKED -	REVISED -
	PLOT DATE = 2/18/2009	DATE -	REVISED -

STATE OF ILLINOIS
DEPARTMENT OF TRANSPORTATION

PAVEMENT MARKING DETAIL
RAMP A AND RAMP C

SCALE: _____ SHEET NO. _____ OF _____ SHEETS STA. _____ TO STA. _____

F.A.I. RTE.	SECTION	COUNTY	TOTAL SHEETS	SHEET NO.
64	(41:9.41:9:1)RSQ1	JEFFERSON	47	38
FED. ROAD DIST. NO. - ILLINOIS FED. AID PROJECT			CONTRACT NO. 78099	