


PAVEMENT MARKING DETAIL
RAMP B

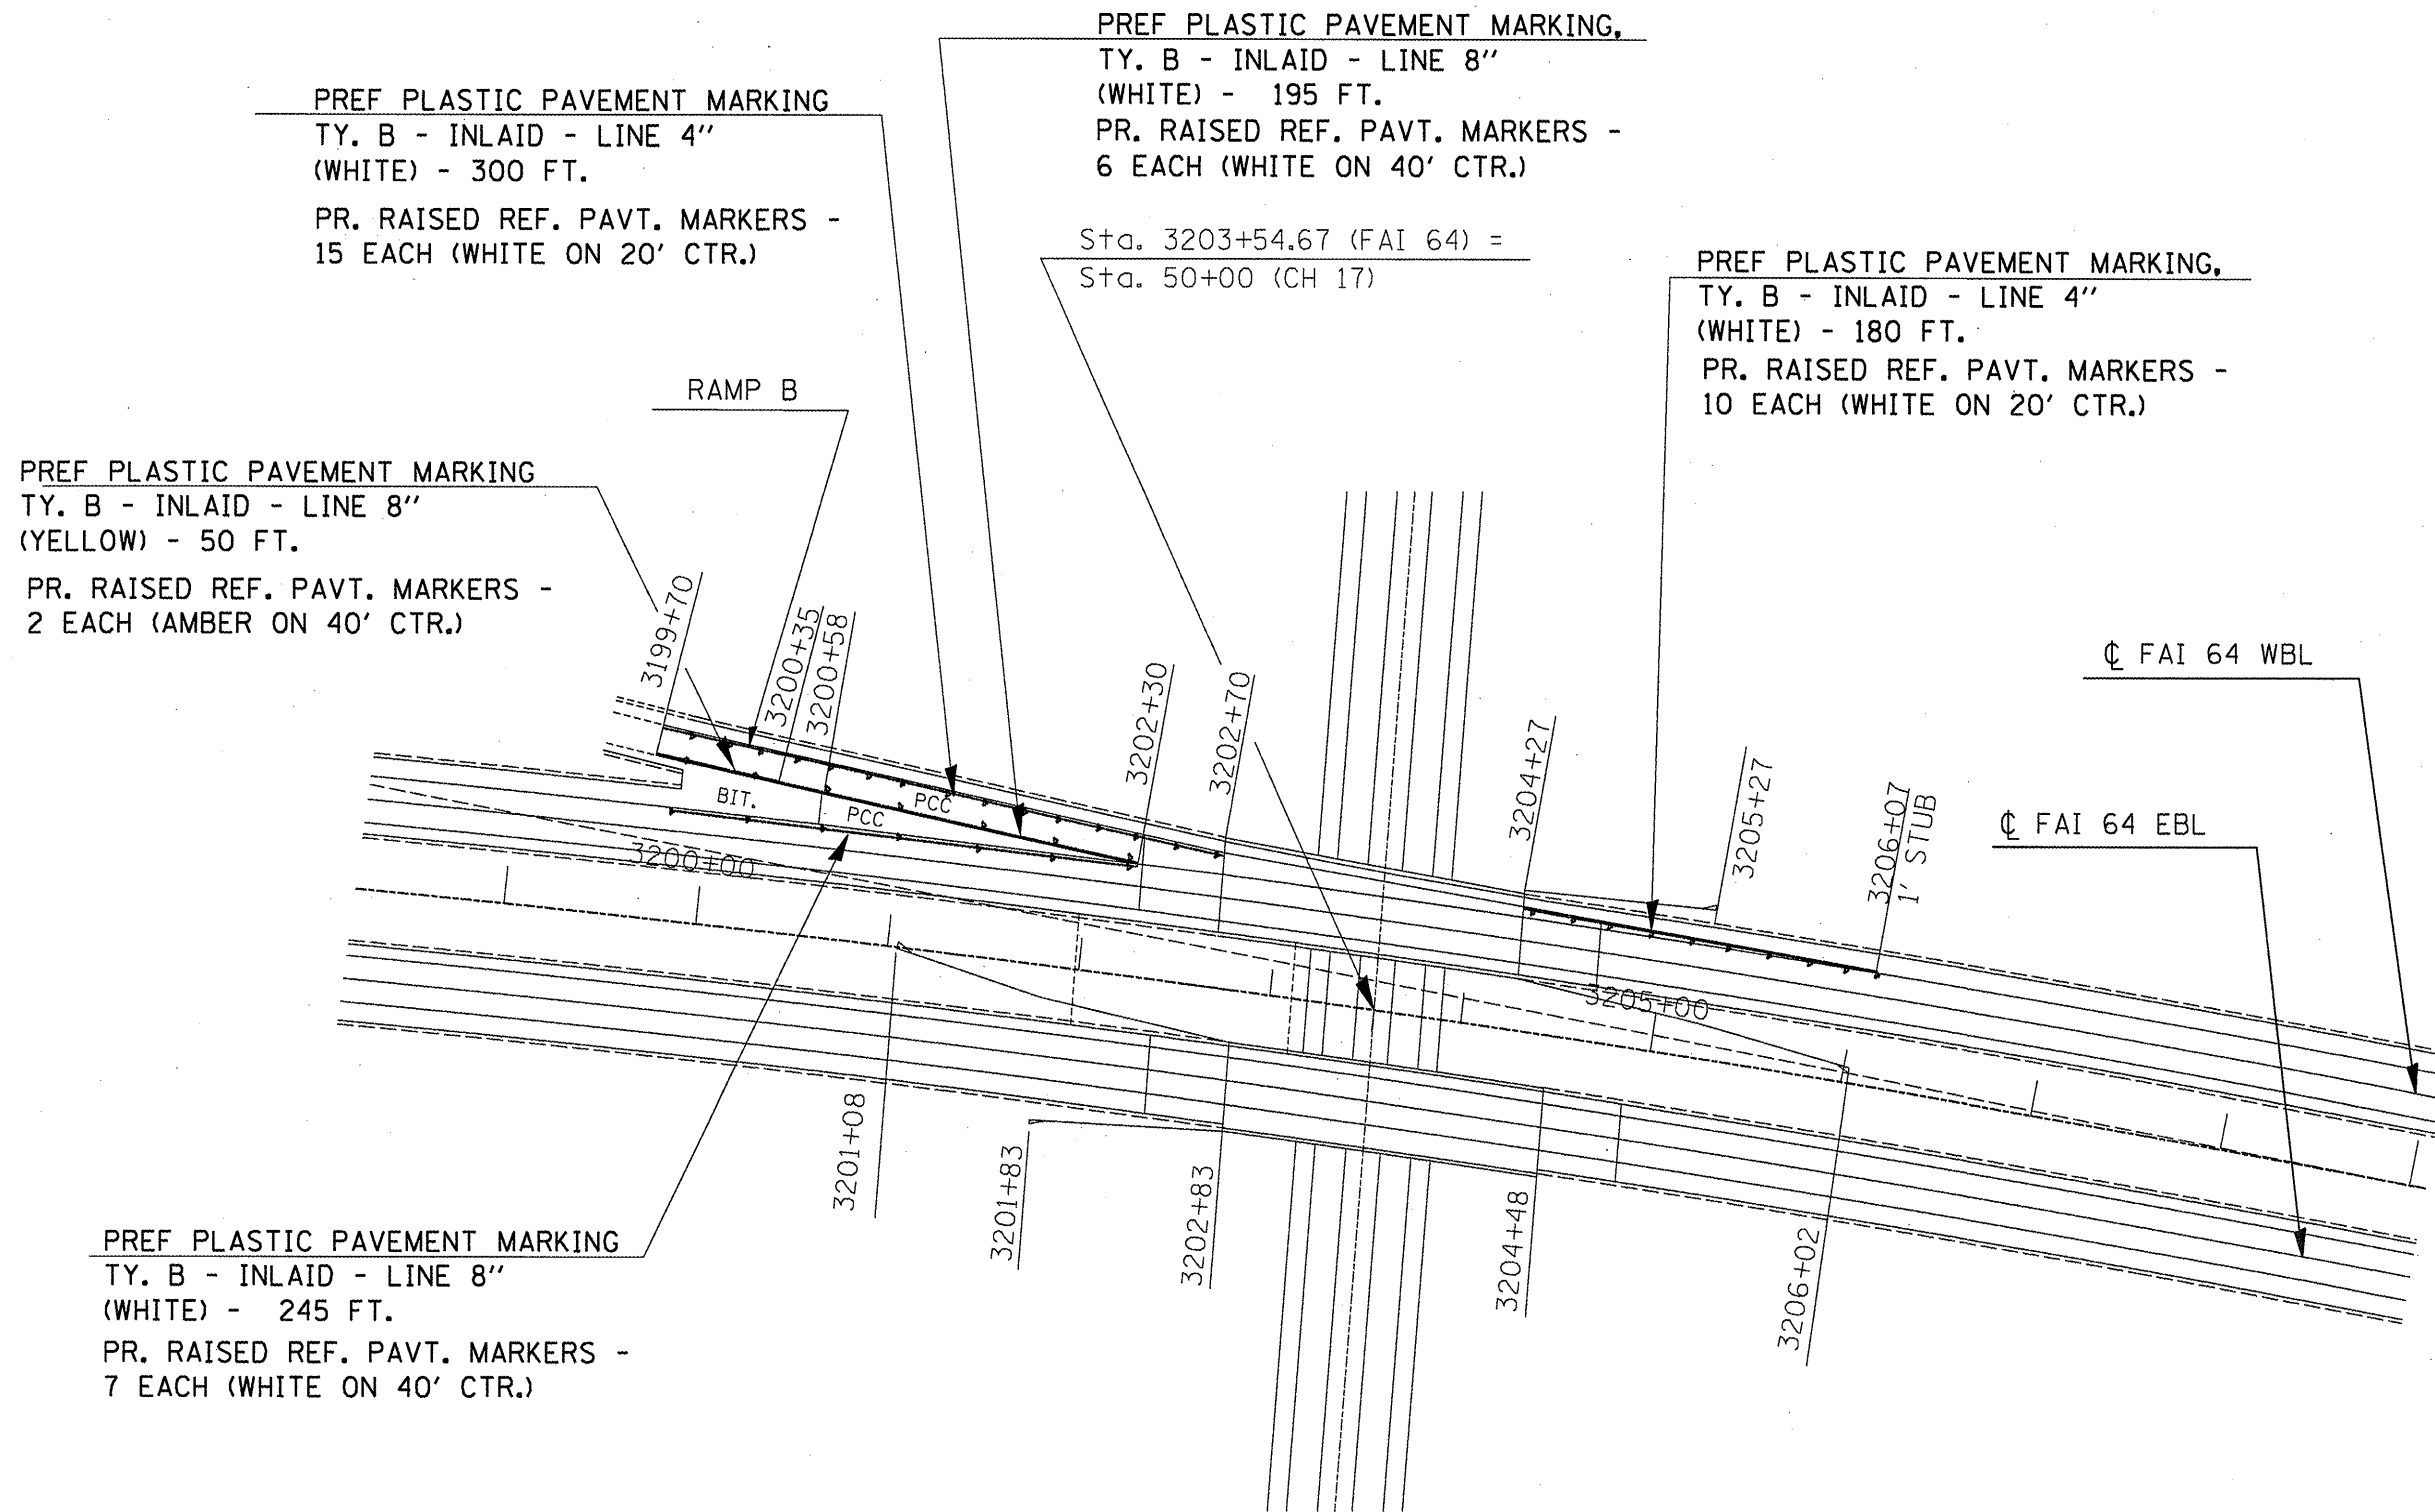

FILE NAME =	USER NAME = mcoordkr	DESIGNED -	REVISED -
c:\pwork\pwwdot\mccordkr\dms58145\d98099-shr-misc.dgn		DRAWN -	REVISED -
PLOT SCALE = 100.0000 "/ IN.		CHECKED -	REVISED -
PLOT DATE = 3/4/2009		DATE -	REVISED -

STATE OF ILLINOIS
DEPARTMENT OF TRANSPORTATION

PAVEMENT MARKING DETAIL			
RAMP B			
SCALE:	SHEET NO. OF SHEETS	STA.	TO STA.

F.A.I. RTE.	SECTION	COUNTY	TOTAL SHEETS	SHEET NO.
64	141-9.41-9-118S-1	JEEERSON	47	39
CONTRACT NO. 18099				
FED. ROAD DIST. NO. ILLINOIS FED. AID PROJECT				