
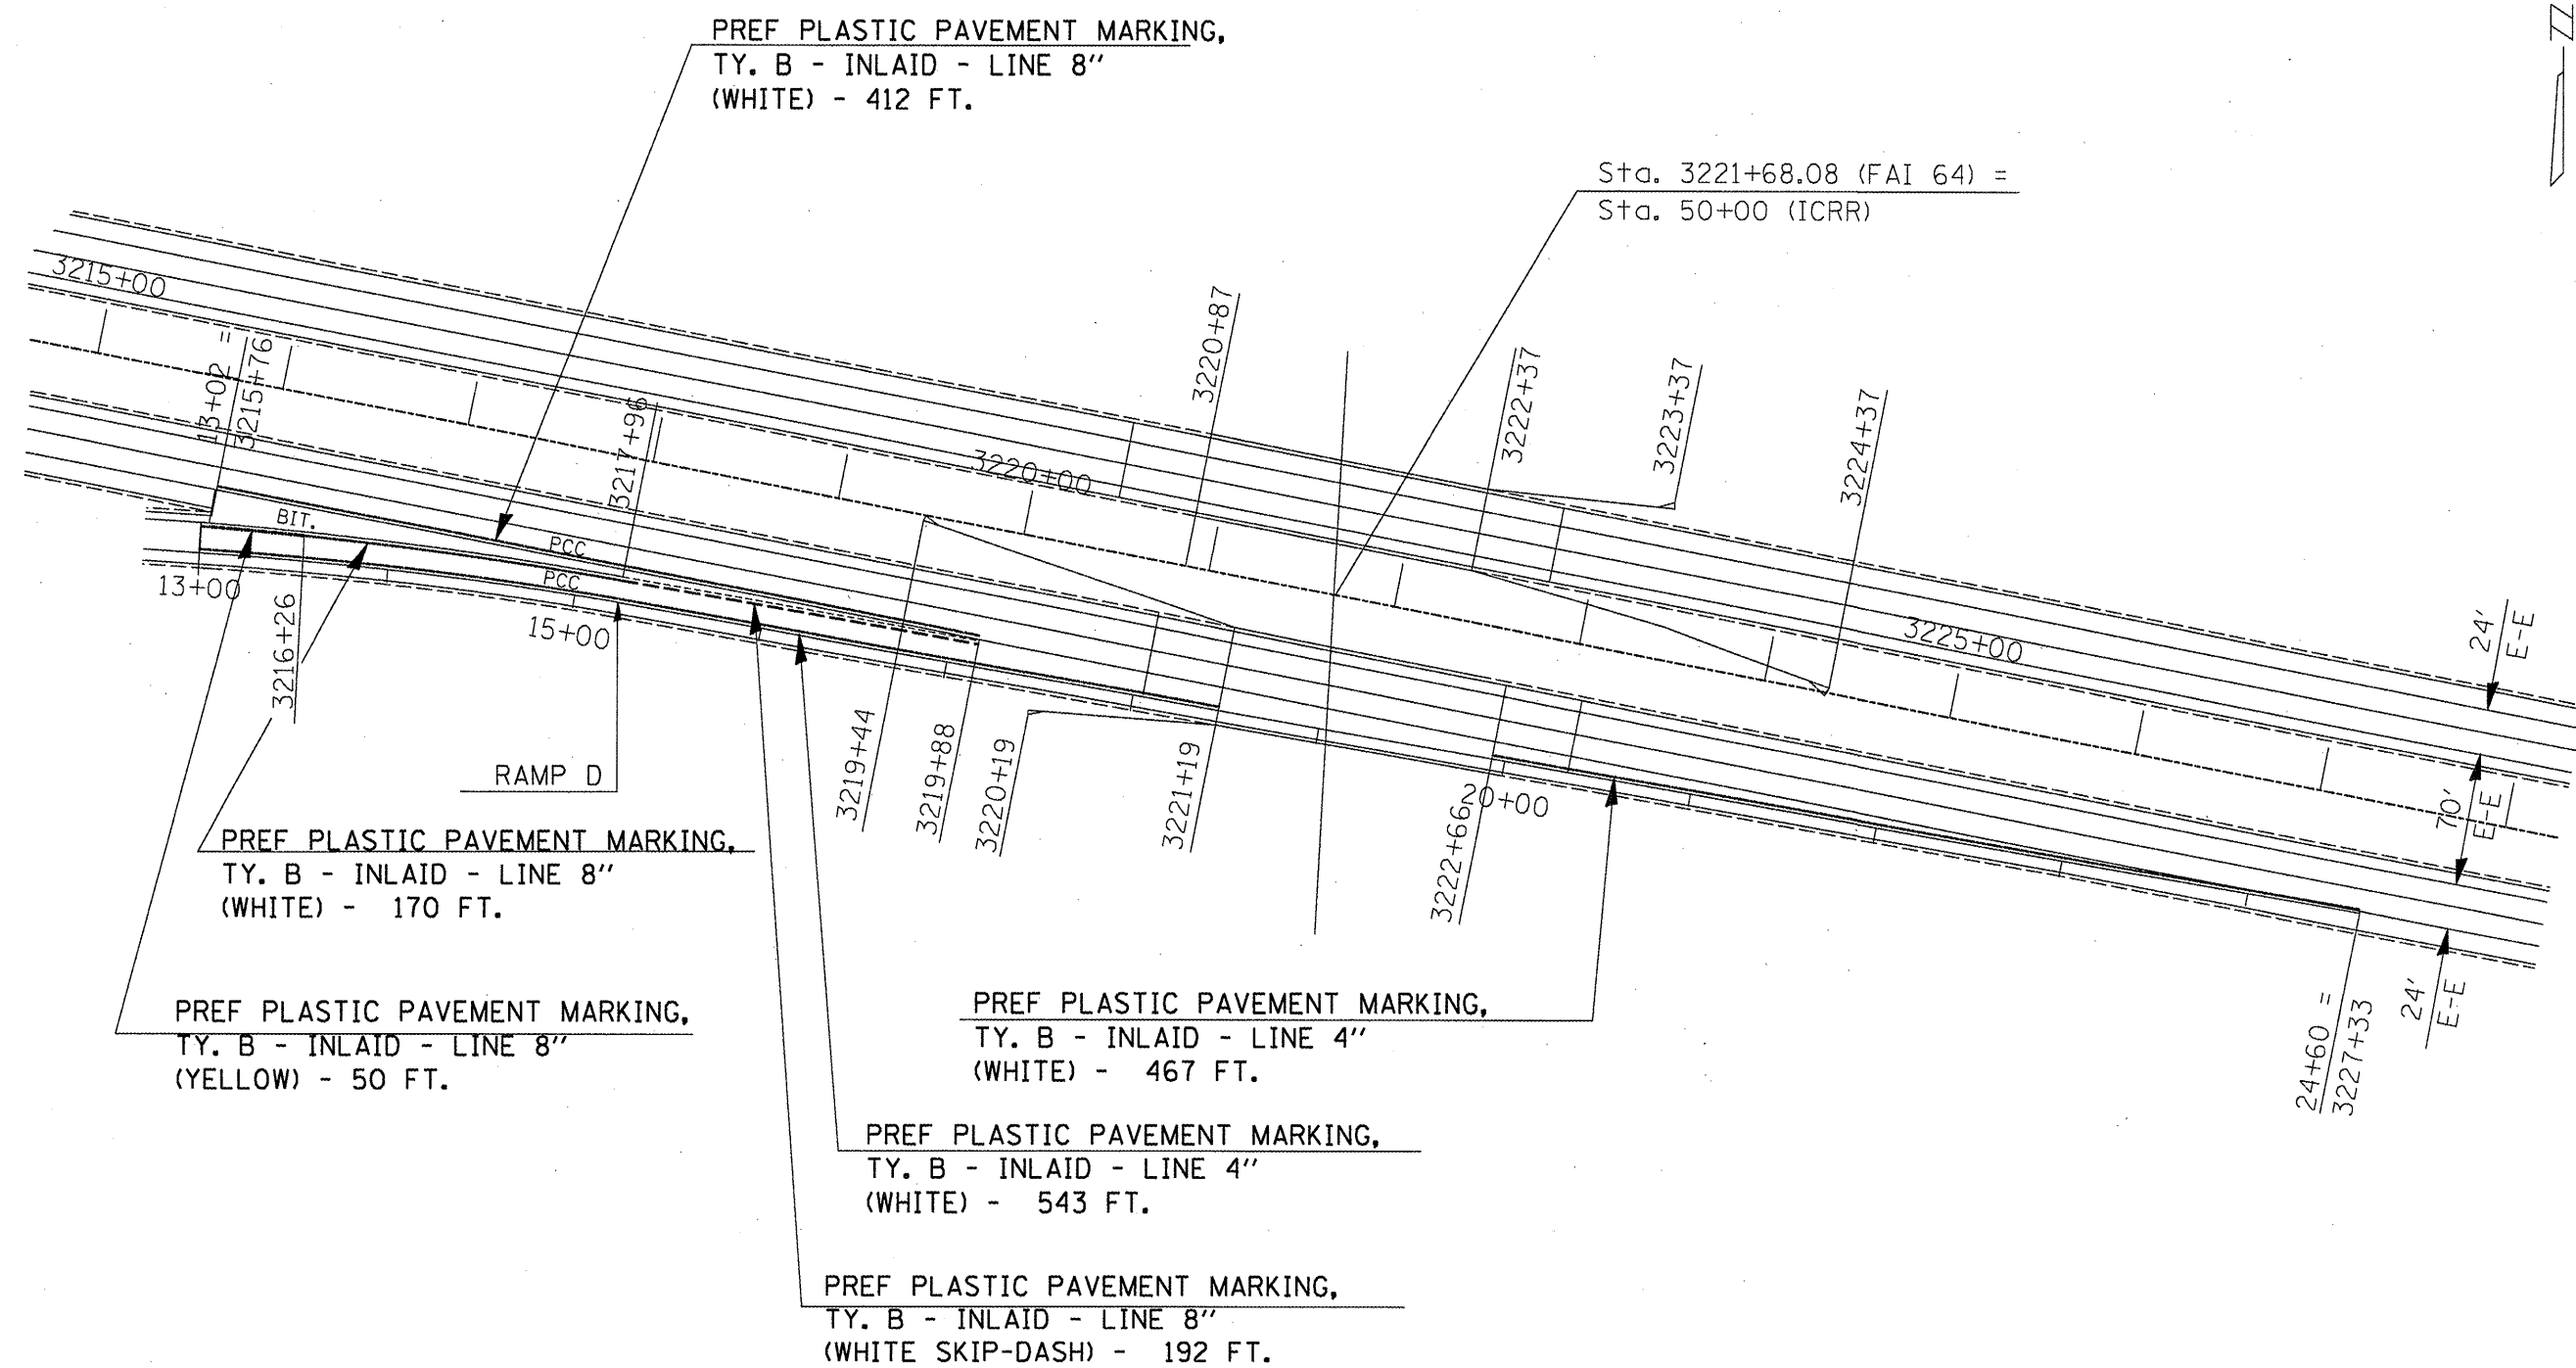


PAVEMENT MARKING DETAIL  
RAMP D

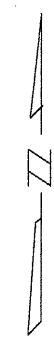

PREF PLASTIC PAVEMENT MARKING,  
TY. B - INLAID - LINE 8"  
(WHITE) - 412 FT.

Sta. 3221+68.08 (FAI 64) =  
Sta. 50+00 (ICRR)

PREF PLASTIC PAVEMENT MARKING,  
TY. B - INLAID - LINE 8"  
(WHITE) - 170 FT.

PREF PLASTIC PAVEMENT MARKING,  
TY. B - INLAID - LINE 8"  
(YELLOW) - 50 FT.

PREF PLASTIC PAVEMENT MARKING,  
TY. B - INLAID - LINE 4"  
(WHITE) - 467 FT.

PREF PLASTIC PAVEMENT MARKING,  
TY. B - INLAID - LINE 4"  
(WHITE) - 543 FT.

PREF PLASTIC PAVEMENT MARKING,  
TY. B - INLAID - LINE 8"  
(WHITE SKIP-DASH) - 192 FT.

FILE NAME =	USER NAME = mcoordkr	DESIGNED -	REVISED -	<b>STATE OF ILLINOIS DEPARTMENT OF TRANSPORTATION</b>	<b>PAVEMENT MARKING DETAIL RAMP D</b>	F.A.I. RTE.	SECTION	COUNTY	TOTAL SHEETS	SHEET NO.	
ct:\pw_work\PW1007\MCCORDKR\dms58145\d98099-shs-misc.dgn		DRAWN -	REVISED -			64	(41:9:41:9:1)BS:1	JEEEBSON	47	40	
PLOT SCALE = 1/80.0000' / IN.		CHECKED -	REVISED -			CONTRACT NO. 18099					
PLOT DATE = 3/4/2009		DATE	REVISED			SCALE:	SHEET NO. OF SHEETS	STA. TO STA.	FED. ROAD DIST. NO. (ILLINOIS) FED. AID PROJECT		