


PROPOSED GUARDRAIL DETAIL
SN 041-0081 AND SN 041-0082

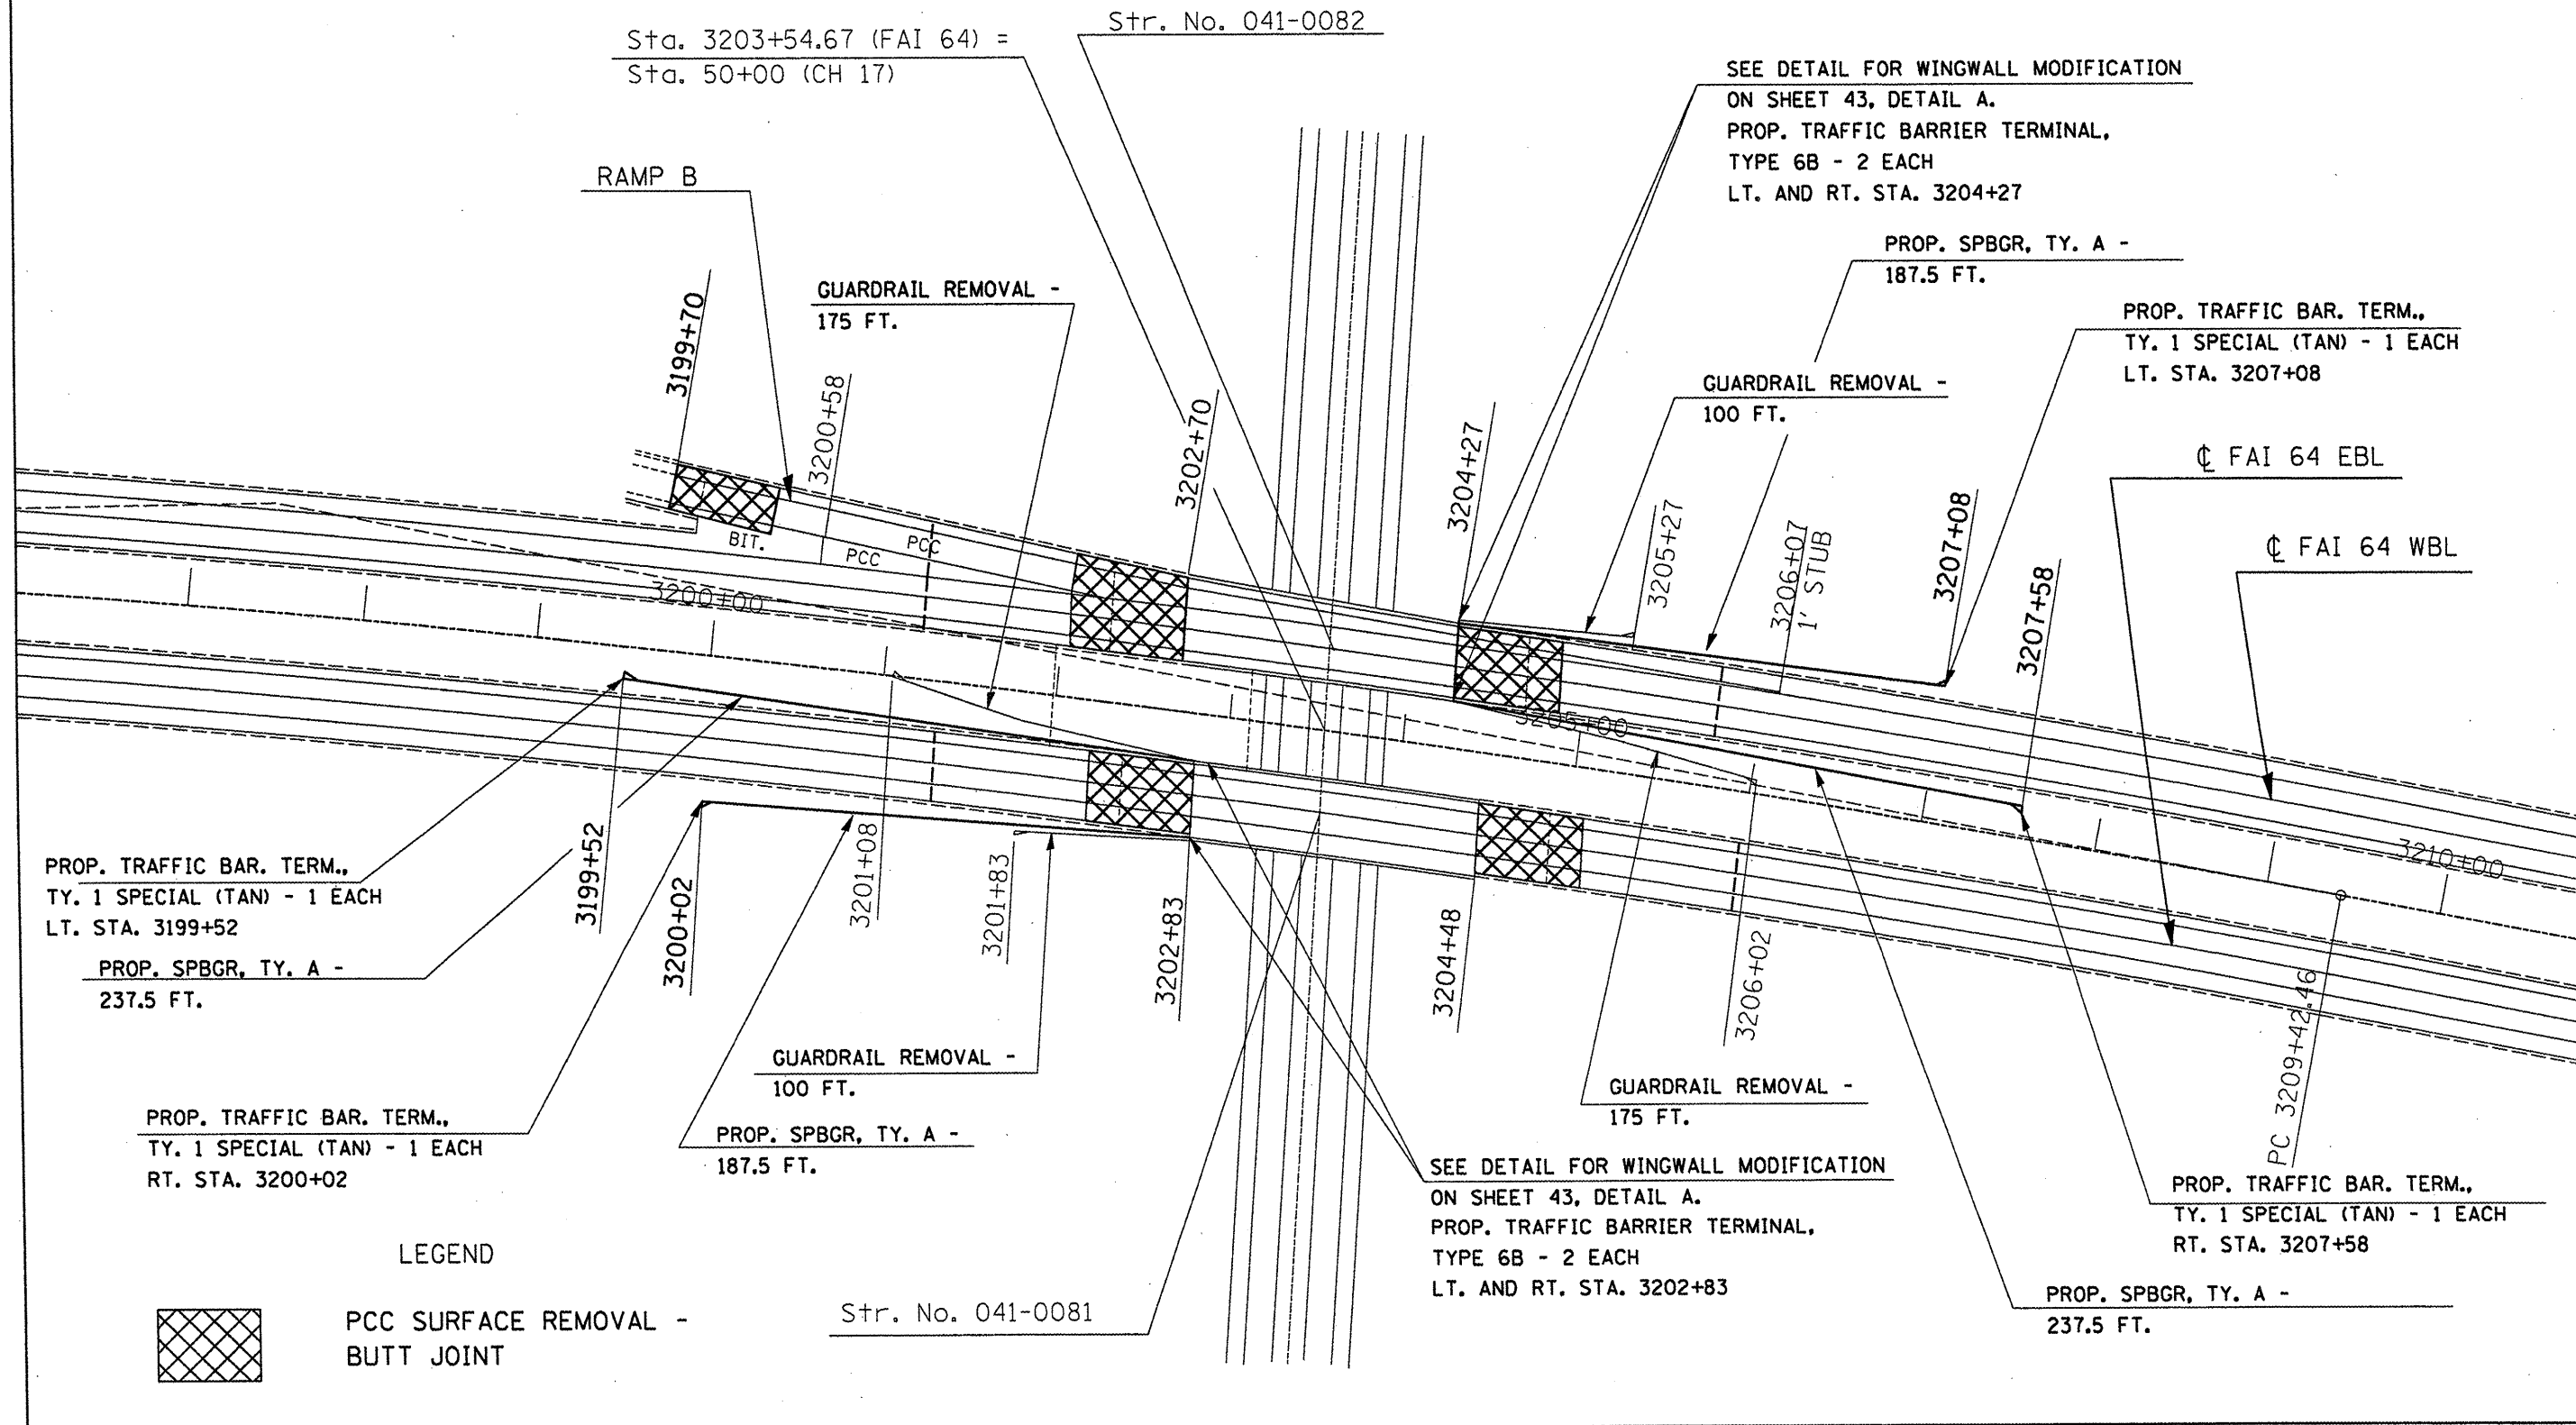


PROP. TRAFFIC BAR. TERM.,
TY. 1 SPECIAL (TAN) - 1 EACH
LT. STA. 3199+52

PROP. SPBGR, TY. A -
237.5 FT.

PROP. TRAFFIC BAR. TERM.,
TY. 1 SPECIAL (TAN) - 1 EACH
RT. STA. 3200+02

LEGEND

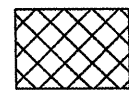

PCC SURFACE REMOVAL -
BUTT JOINT

Str. No. 041-0081

SEE DETAIL FOR WINGWALL MODIFICATION
ON SHEET 43, DETAIL A.
PROP. TRAFFIC BARRIER TERMINAL,
TYPE 6B - 2 EACH
LT. AND RT. STA. 3202+83

SEE DETAIL FOR WINGWALL MODIFICATION
ON SHEET 43, DETAIL A.
PROP. TRAFFIC BARRIER TERMINAL,
TYPE 6B - 2 EACH
LT. AND RT. STA. 3204+27

PROP. SPBGR, TY. A -
187.5 FT.

GUARDRAIL REMOVAL -
100 FT.

PROP. TRAFFIC BAR. TERM.,
TY. 1 SPECIAL (TAN) - 1 EACH
LT. STA. 3207+08

GUARDRAIL REMOVAL -
175 FT.

PROP. SPBGR, TY. A -
237.5 FT.

PROP. TRAFFIC BAR. TERM.,
TY. 1 SPECIAL (TAN) - 1 EACH
RT. STA. 3207+58

STATE OF ILLINOIS
DEPARTMENT OF TRANSPORTATION

PROPOSED GUARDRAIL DETAIL
S.N. 041-0081 & S.N. 041-0082

| | | | |
|---|------------------------------|------------|-----------|
| FILE NAME = | USER NAME = mcor-dkr | DESIGNED - | REVISED - |
| ct:\pwork\1001\DOT\MCCORDKR\dms58145\d9 | 2009-shr-misc.dgn | DRAWN - | REVISED - |
| | PLOT SCALE = 100.0000' / IN. | CHECKED - | REVISED - |
| | PLOT DATE = 2/18/2009 | DATE - | REVISED - |

| | | | | |
|---------------------------|-----------------|-----------|--|-----------|
| F.A.I. RTE. | SECTION | COUNTY | TOTAL SHEETS | SHEET NO. |
| 64 | 41:9.41:9:185:1 | JEFFERSON | 47 | 41 |
| SCALE: _____ | | | SHEET NO. _____ OF _____ SHEETS STA. _____ TO STA. _____ | |
| ILLINOIS FED. AID PROJECT | | | | |

CONTRACT NO. 18Q99