


PROPOSED GUARDRAIL DETAIL  
SN 041-0083 AND SN 041-0084

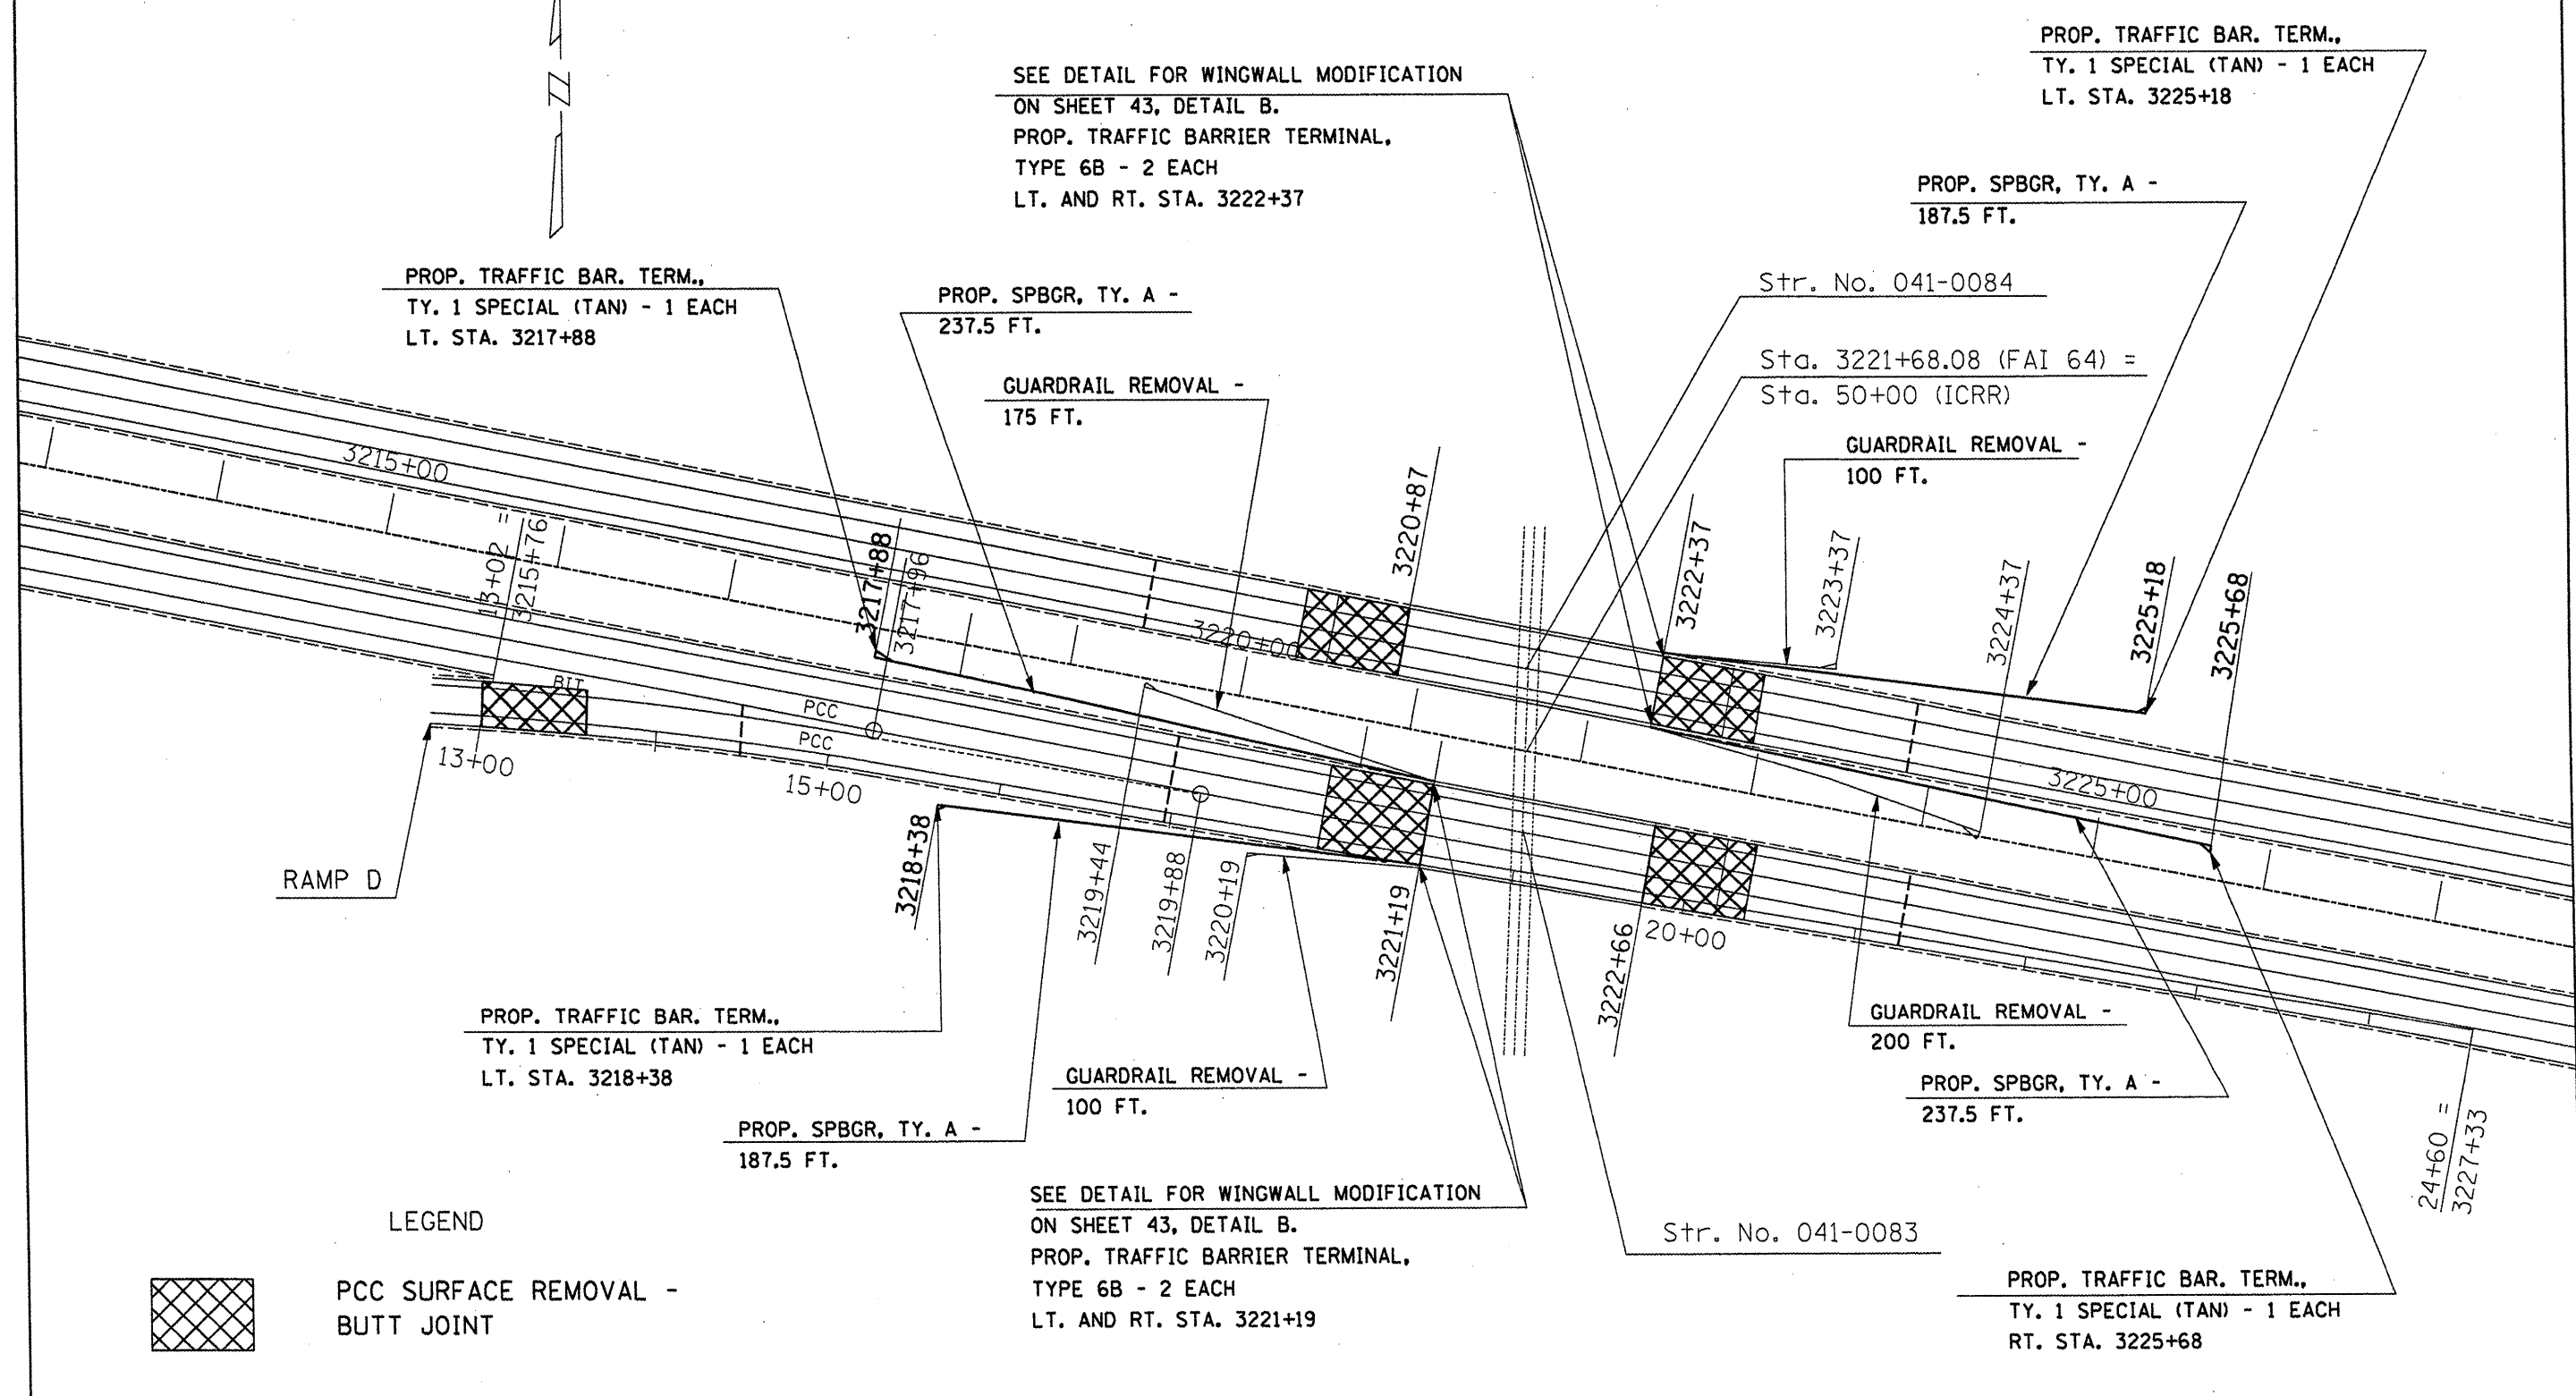

PROP. TRAFFIC BAR. TERM.,  
TY. 1 SPECIAL (TAN) - 1 EACH  
LT. STA. 3217+88

SEE DETAIL FOR WINGWALL MODIFICATION  
ON SHEET 43, DETAIL B.  
PROP. TRAFFIC BARRIER TERMINAL,  
TYPE 6B - 2 EACH  
LT. AND RT. STA. 3222+37

PROP. TRAFFIC BAR. TERM.,  
TY. 1 SPECIAL (TAN) - 1 EACH  
LT. STA. 3225+18

PROP. SPBGR, TY. A -  
237.5 FT.

PROP. SPBGR, TY. A -  
187.5 FT.

GUARDRAIL REMOVAL -  
175 FT.

Str. No. 041-0084

Sta. 3221+68.08 (FAI 64) =  
Sta. 50+00 (ICRR)

GUARDRAIL REMOVAL -  
100 FT.

RAMP D

PROP. TRAFFIC BAR. TERM.,  
TY. 1 SPECIAL (TAN) - 1 EACH  
LT. STA. 3218+38

GUARDRAIL REMOVAL -  
100 FT.

GUARDRAIL REMOVAL -  
200 FT.

PROP. SPBGR, TY. A -  
187.5 FT.


PROP. SPBGR, TY. A -  
237.5 FT.

SEE DETAIL FOR WINGWALL MODIFICATION  
ON SHEET 43, DETAIL B.  
PROP. TRAFFIC BARRIER TERMINAL,  
TYPE 6B - 2 EACH  
LT. AND RT. STA. 3221+19

Str. No. 041-0083

PROP. TRAFFIC BAR. TERM.,  
TY. 1 SPECIAL (TAN) - 1 EACH  
RT. STA. 3225+68

LEGEND

 PCC SURFACE REMOVAL -  
BUTT JOINT

FILE NAME =	USER NAME = mccordkr	DESIGNED -	REVISED -	<b>STATE OF ILLINOIS DEPARTMENT OF TRANSPORTATION</b>	<b>PROPOSED GUARDRAIL DETAIL</b>		F.A.I. RTE.	SECTION	COUNTY	TOTAL SHEETS	SHEET NO.	
ci:\pw_work\VPW\DOT\MCCORDKR\dms58145\d9	8099-shr.msc.dgn	DRAWN -	REVISED -		<b>S.N. 041-0083 &amp; S.N. 041-0084</b>		-69-	141-9.41-9-1185-1	JEFFERSON	47	42	
	PLOT SCALE = 100.0000' / IN.	CHECKED -	REVISED -		SCALE: _____	SHEET NO. ____ OF ____ SHEETS	STA. _____ TO STA. _____	ILLINOIS FED. AID PROJECT				
	PLOT DATE = 2/18/2009	DATE -	REVISED -		CONTRACT NO. 78099							