


DETAIL FOR PCC SURFACE REMOVAL - BUTT JOINT
AT RAMP LOCATIONS AND STRUCTURE OMISSIONS

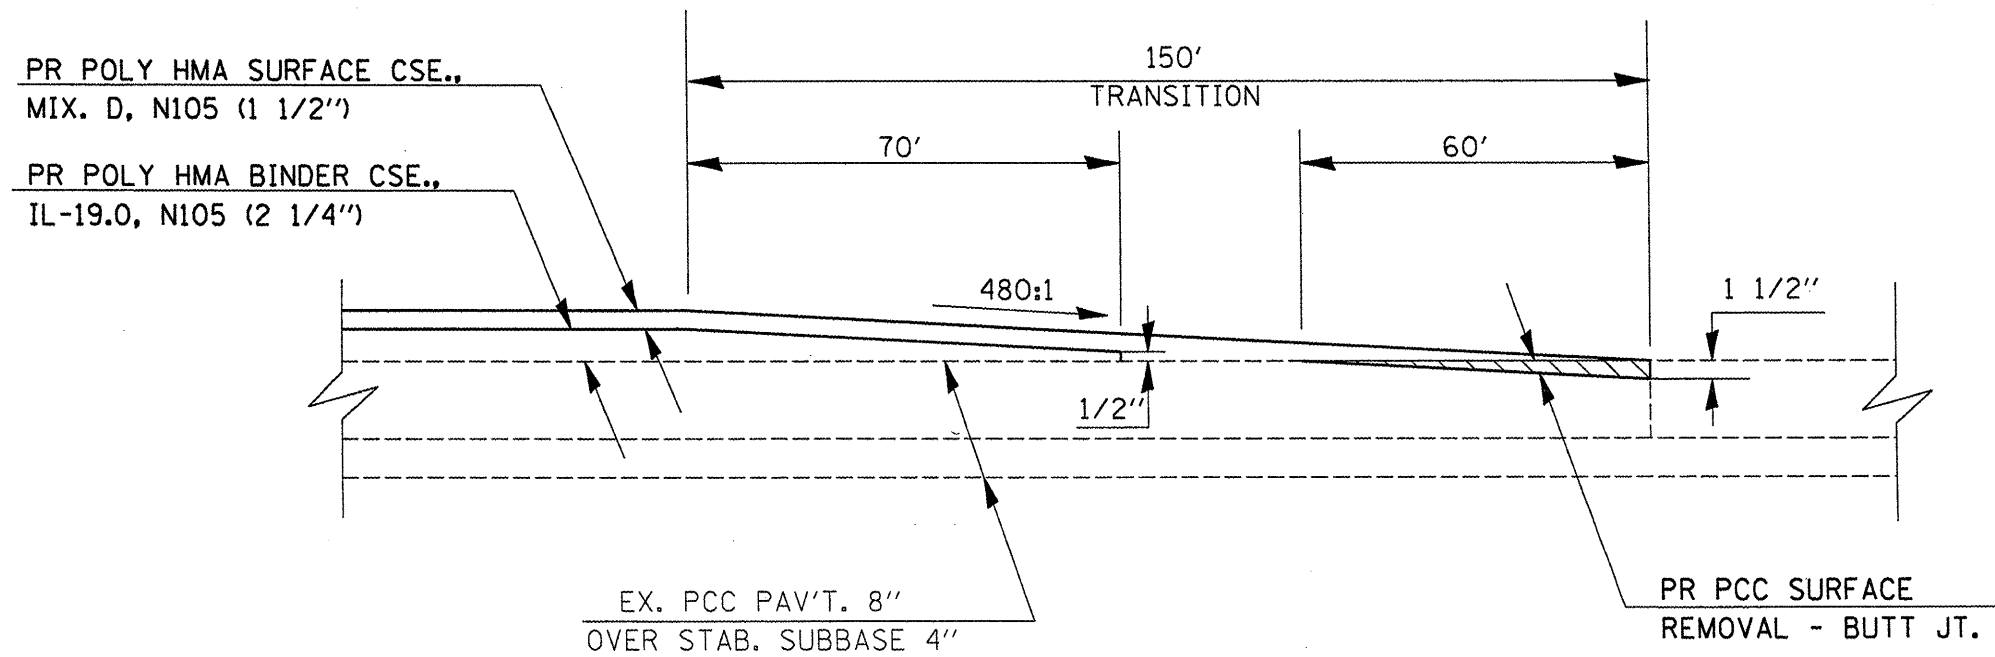

FILE NAME =	USER NAME = mcoordkr	DESIGNED -	REVISED -
ct:\pw\work\PWIDOT\MCCORDKR\dms58145\d9	8099-sht-misc.dgn	DRAWN -	REVISED -
	PLOT SCALE = 1/8" = 1' / IN.	CHECKED -	REVISED -
	PLOT DATE = 2/18/2009	DATE -	REVISED -

**STATE OF ILLINOIS
DEPARTMENT OF TRANSPORTATION**

**--- BUTT JOINT DETAIL AT RAMPS ---
AND STRUCTURES ---**

SCALE: _____ SHEET NO. _____ OF _____ SHEETS STA. _____ TO STA. _____

F.A.I. RTE.	SECTION	COUNTY	TOTAL SHEETS	SHEET NO.
64	101:9.41:9:1185-R	JEFFERSON	47	45
CONTRACT NO. 10099			ILLINOIS FED. AID PROJECT	