



K:\Aurora\0428505 Tay A Ends Rehab\PH2\Draw\S
 FILE: ph2-joint-west.dwg
 LAYOUT: Layout1
 UPDATE BY: mkatz
 SURVEY BOOK #
 DATE: Mon 2/4/08 3:01pm
 XREF DWG: tbcont.dwg
 tb.dwg
 byend-base.dwg

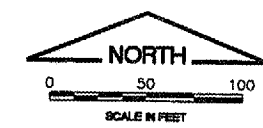

REVISIONS		
NUMBER	BY	DATE

0 1 2
 THIS BAR IS EQUAL TO 2"
 AT FULL SCALE (34X22).

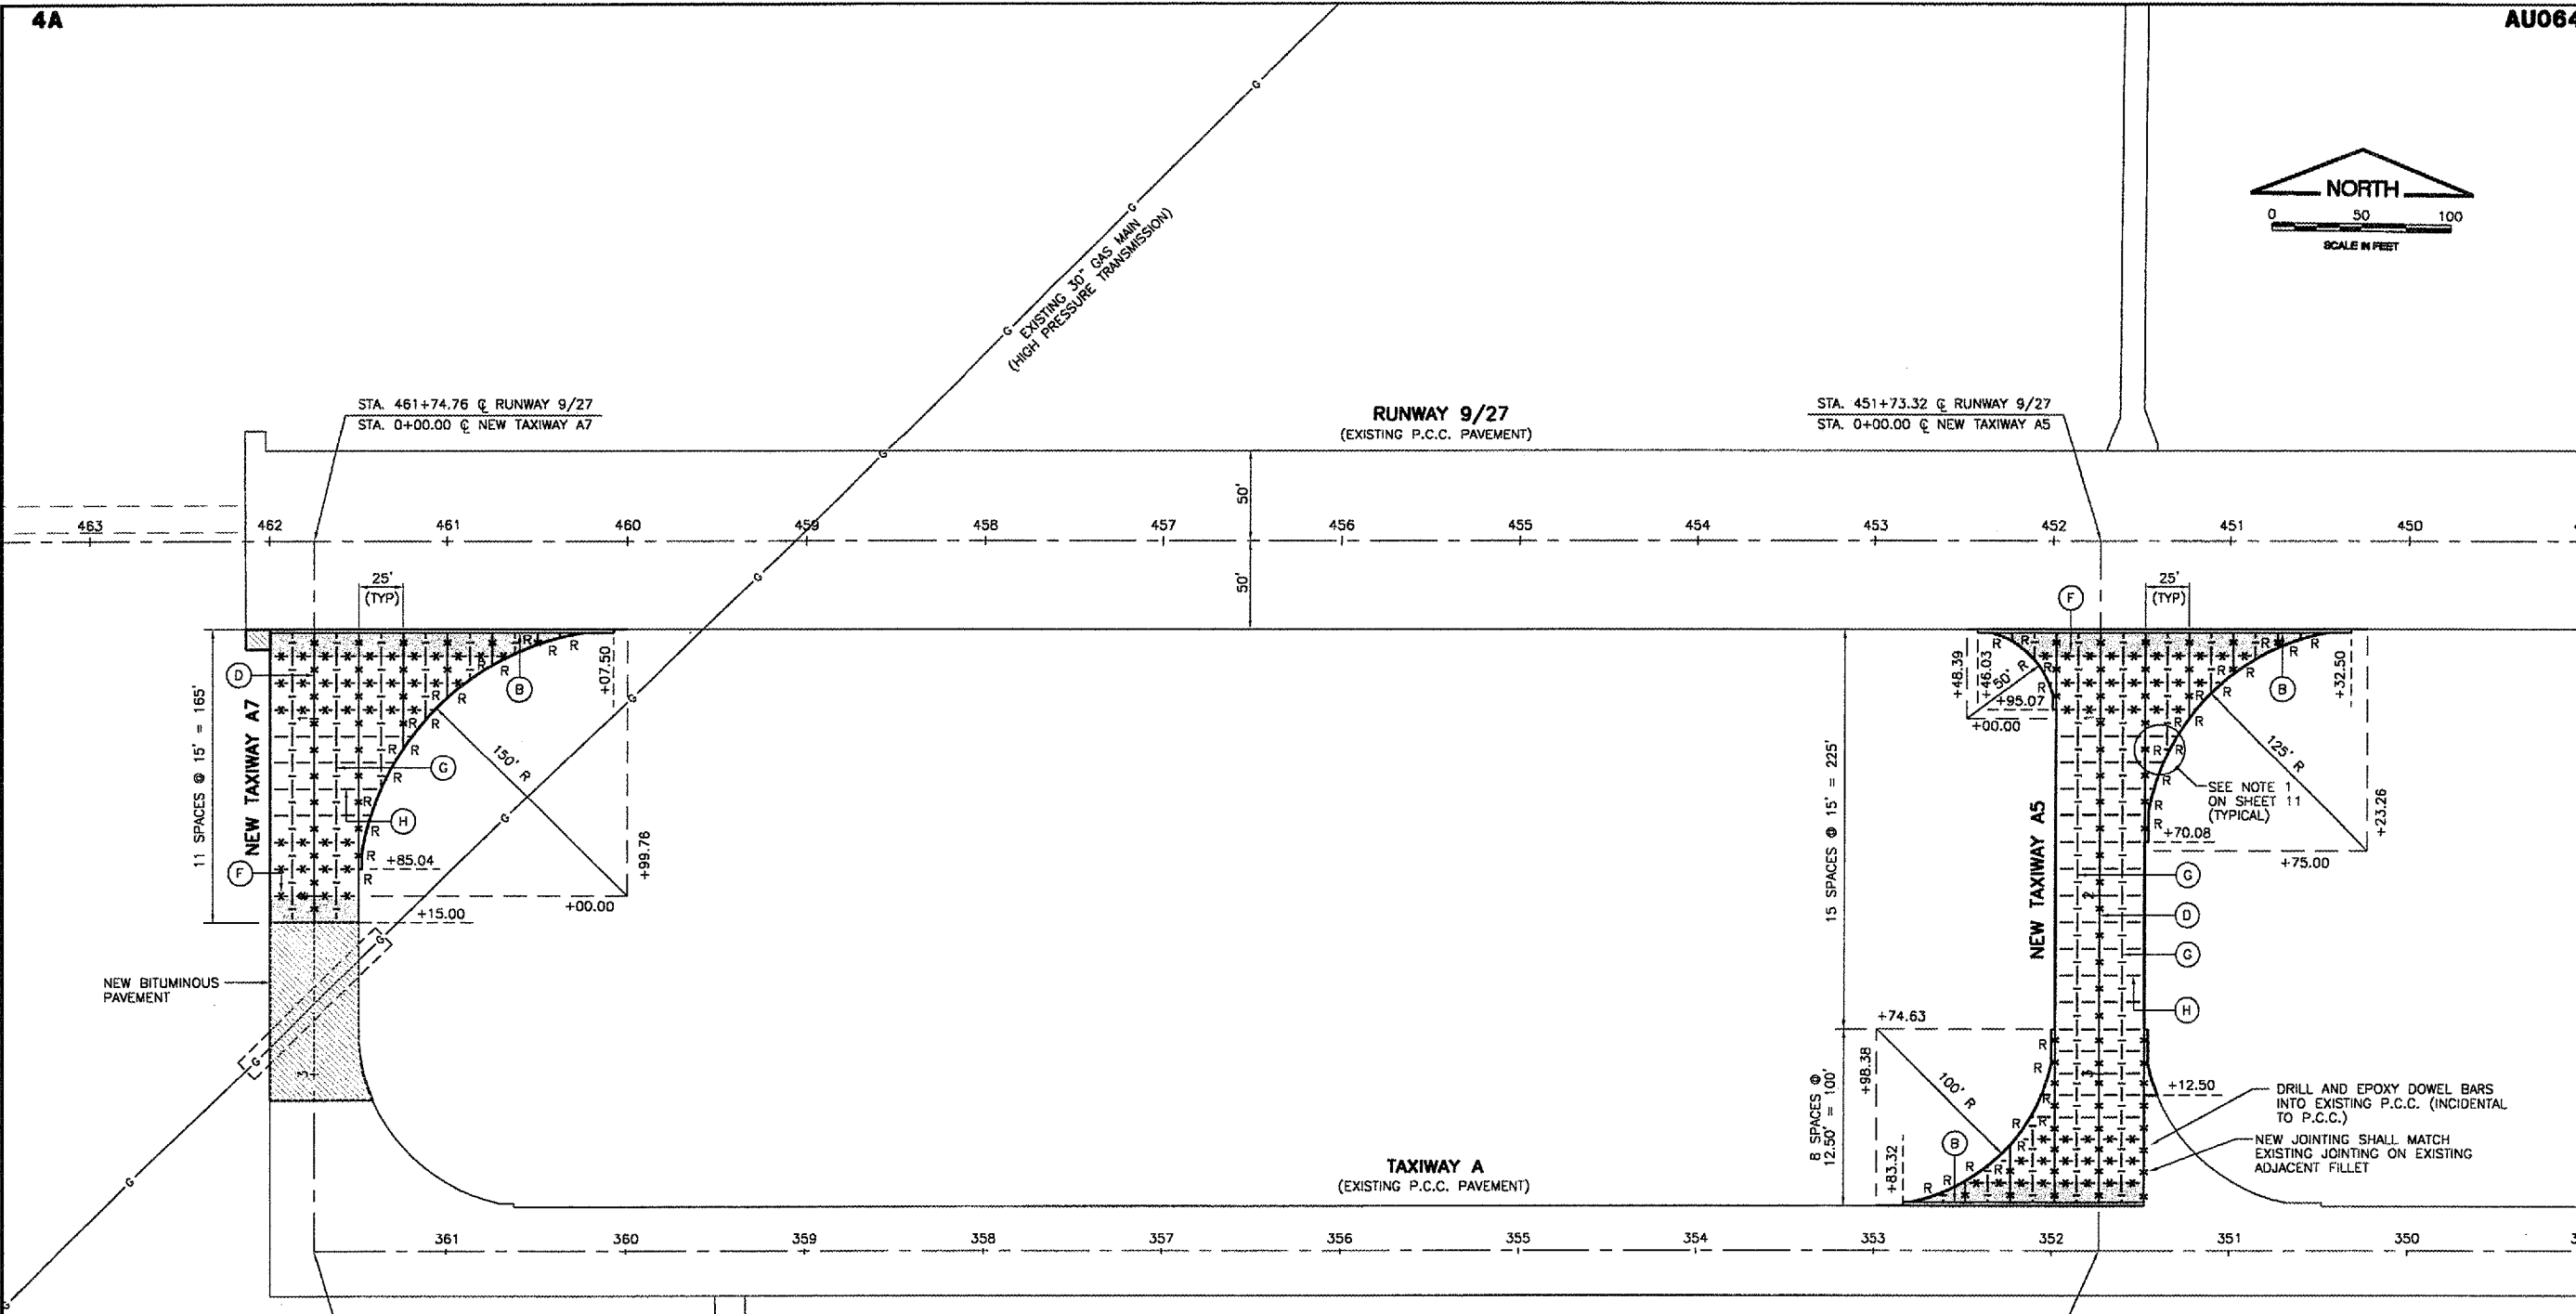

**AURORA MUNICIPAL AIRPORT
 AURORA, ILLINOIS
 REHABILITATE AND STRENGTHEN TAXIWAY ALPHA
 ENDS AND CONNECTING TAXIWAYS - PHASE 2**

**PAVEMENT JOINTING PLAN -
 SHEET 2**

© Copyright CMT, Inc.
CMT
 CRAWFORD, MURPHY & TILLY, INC.
 CONSULTING ENGINEERS
 License No. 184-000813

- LEGEND**
- (B) ——— TYPE B - THICKEND EDGE EXPANSION JOINT
 - (D) * * * * * TYPE D - DOWELED CONSTRUCTION JOINT
 - (F) - - - - - TYPE F - DOWELED CONTRACTION JOINT
 - (G) - - - - - TYPE G - HINGED CONTRACTION JOINT (TIED)
 - (H) - - - - - TYPE H - DUMMY CONTRACTION JOINT
 - R REINFORCED PANEL
 - [Hatched Box] THICKENED EDGE
 - [Stippled Box] NEW BITUMINOUS PAVEMENT

DESIGN BY:	AAQ
DRAWN BY:	JRO
CHECKED BY:	CAL
APPROVED BY:	
DATE:	10/31/07
JOB No:	07285-04
ILLINOIS PROJECT: ARR-3770 A.I.P. PROJECT: 3-17-0003-B36	
FINAL SUBMITTAL	
SHEET 12 OF 23 SHEETS	