


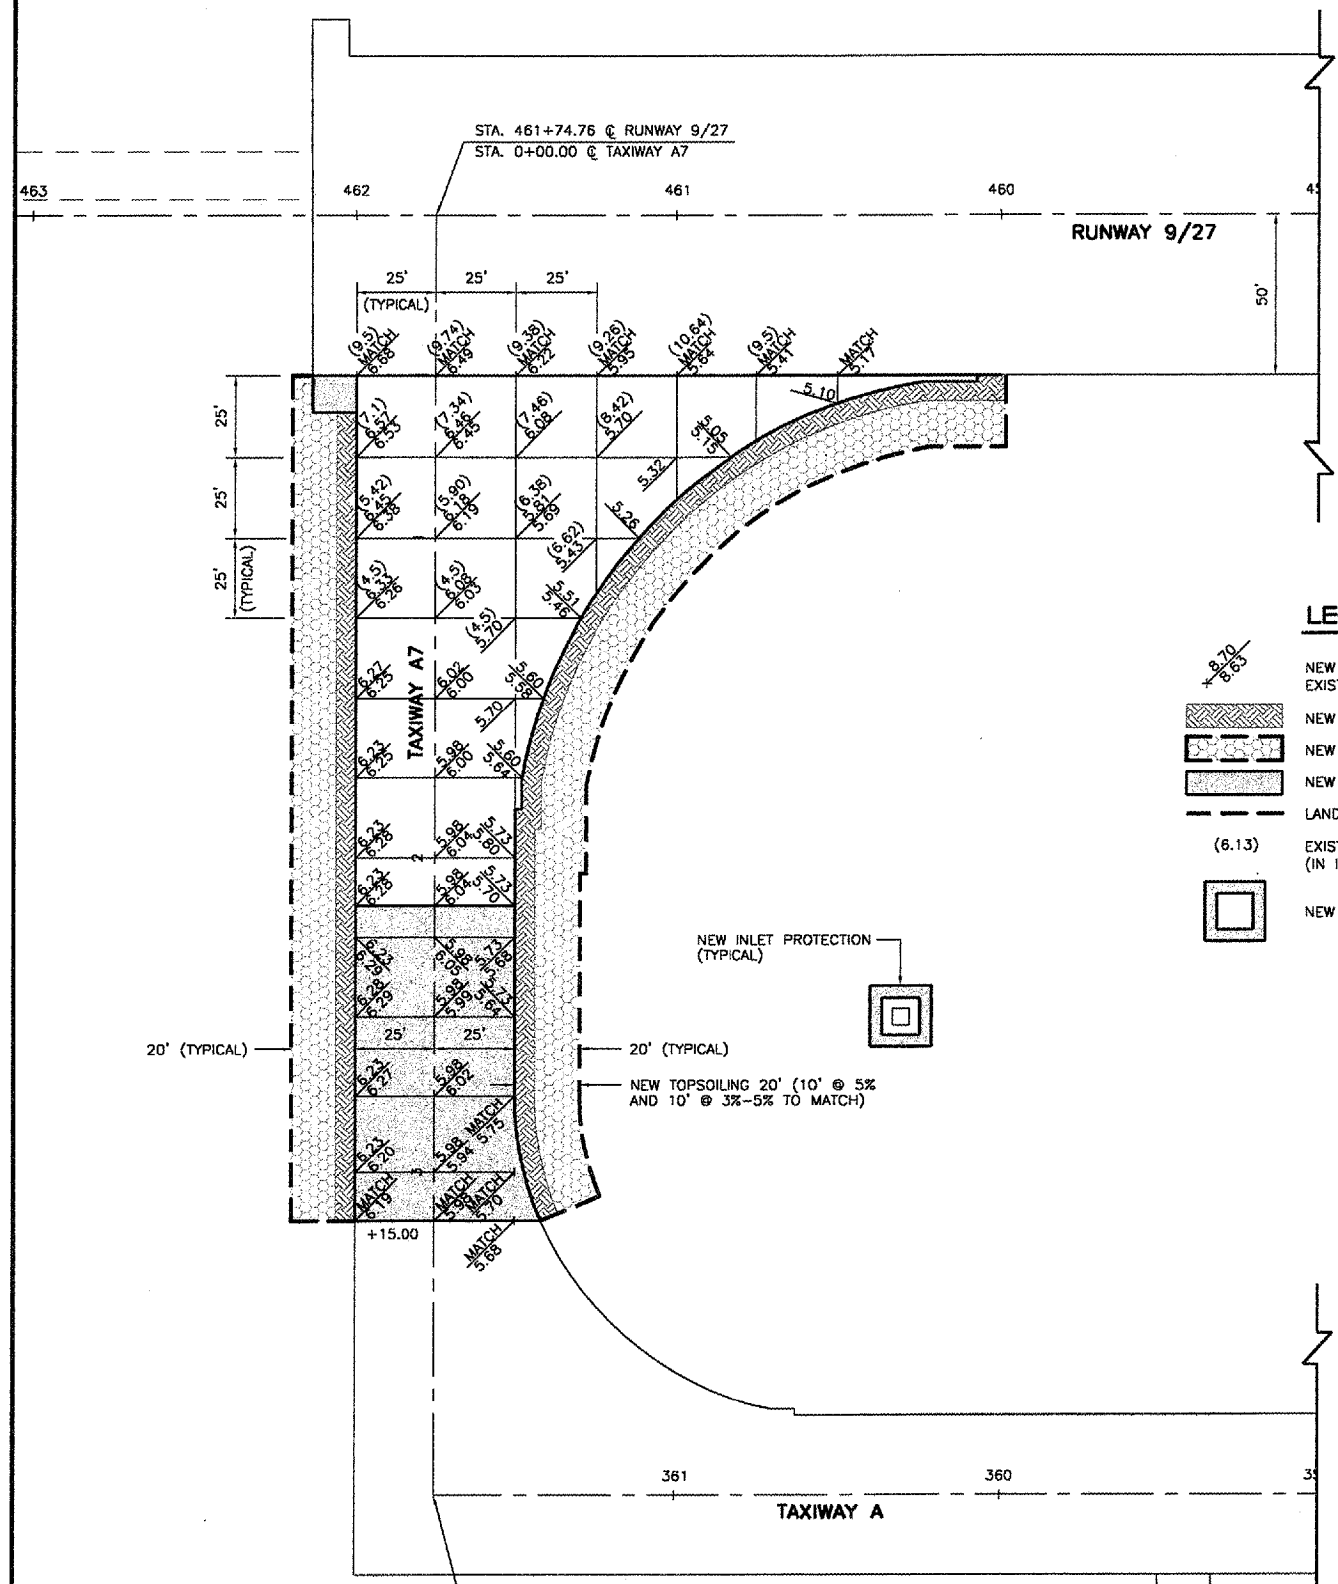

K:\Aurora\p\0428505 Tax A Ends Rehab\PH2\Draw\AU064.dwg
 FILE: ph2-grade-west.dwg
 LAYOUT: Layout1
 UPDATE BY: mkatz
 SURVEY BOOK #
 DATE: Mon 2/4/08 2:58pm
 XREF DWG: tbcint.dwg
 tb.dwg
 txyend-base.dwg


REVISIONS		
NUMBER	BY	DATE

0 1 2
 THIS BAR IS EQUAL TO 2"
 AT FULL SCALE (34X22).



LEGEND

- NEW ELEVATION (8.70)
EXISTING ELEVATION (8.63)
- NEW 6' WIDE SOD AND TOPSOILING
- NEW TOPSOILING, SEEDING AND MULCHING
- NEW BITUMINOUS PAVEMENT
- LANDSCAPING LIMITS
- EXISTING BITUMINOUS THICKNESS (IN INCHES)(SEE NOTE 2)
- NEW INLET PROTECTION

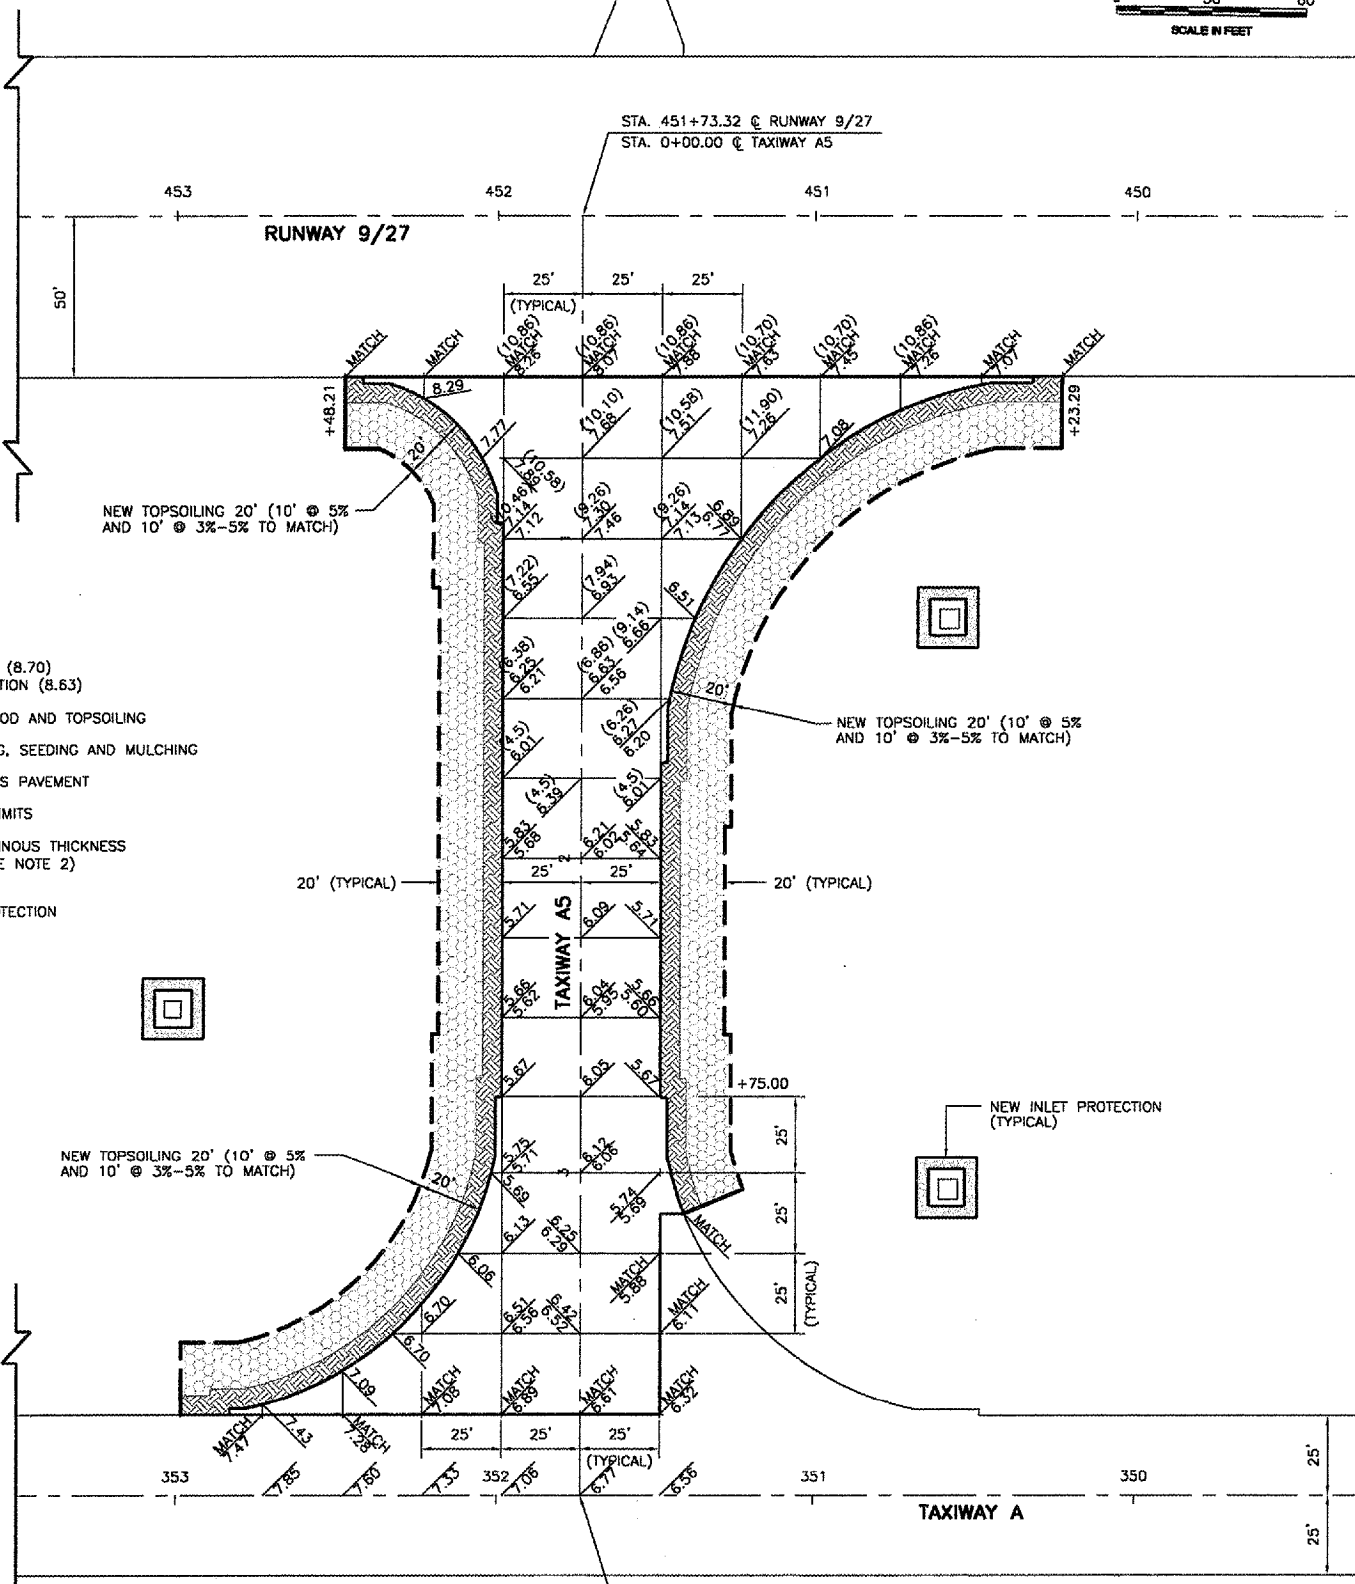

STA. 361+74.76 @ NEW TAXIWAY A
 STA. 4+00.00 @ TAXIWAY A7

STA. 351+73.32 @ NEW TAXIWAY A
 STA. 4+00.00 @ TAXIWAY A5

NOTE

- ANY EXCAVATION, TURFING OR GROUND DISTURBED OUTSIDE THE LANDSCAPING LIMITS SHALL BE REPAIRED BY THE CONTRACTOR TO ITS ORIGINAL CONDITION. THE COST OF REPAIRING THE GROUNDLINE SHALL BE INCIDENTAL TO THE CONTRACT.
- BITUMINOUS THICKNESSES ARE APPROXIMATE AND WERE DETERMINED USING RECORD DRAWINGS AND FIELD SURVEYS.

**AURORA MUNICIPAL AIRPORT
 AURORA, ILLINOIS
 REHABILITATE AND STRENGTHEN TAXIWAY ALPHA
 ENDS AND CONNECTING TAXIWAYS - PHASE 2
 GRADING AND LANDSCAPING PLAN -
 SHEET 2**

© Copyright CMT, Inc.
CMT
 CRAWFORD, MERRY & TLLY, INC
 CONSULTING ENGINEERS
 License No. 184-000513

DESIGN BY:	AAO
DRAWN BY:	JRO
CHECKED BY:	CAL
APPROVED BY:	
DATE:	10/31/07
JOB No:	07285-04
ILLINOIS PROJECT: ARR-3770 A.I.P. PROJECT: 3-17-0003-B36	
FINAL SUBMITTAL	
SHEET 15 OF 23 SHEETS	