




 


**LEGEND**

-  EXISTING AIRFIELD SIGN
-  NEW AIRFIELD SIGN WITH NEW CABLE
-  MODIFY EXISTING SIGN PANEL
-  SIGN NUMBER
-  PROPOSED SIGN PANEL
-  EXISTING SIGN PANEL


**NOTES**

1. RECABLE BETWEEN ADJACENT TAXIWAY/RUNWAY LIGHTS FOR ALL SIGNS BEING REMOVED, REPLACED, OR ADDED TO AIRFIELD.
2. SEE SIGNAGE SCHEDULE SHEET AND LIGHTING SHEETS FOR LEGEND, SIGN TYPE, AND NEW SIGN LOCATION

**REVISIONS**

NUMBER	BY	DATE
1	DKP	01/13/06
2	DKP	03/01/06

0 1 2  
 THIS BAR IS EQUAL TO 2"  
 AT FULL SCALE (34X22).

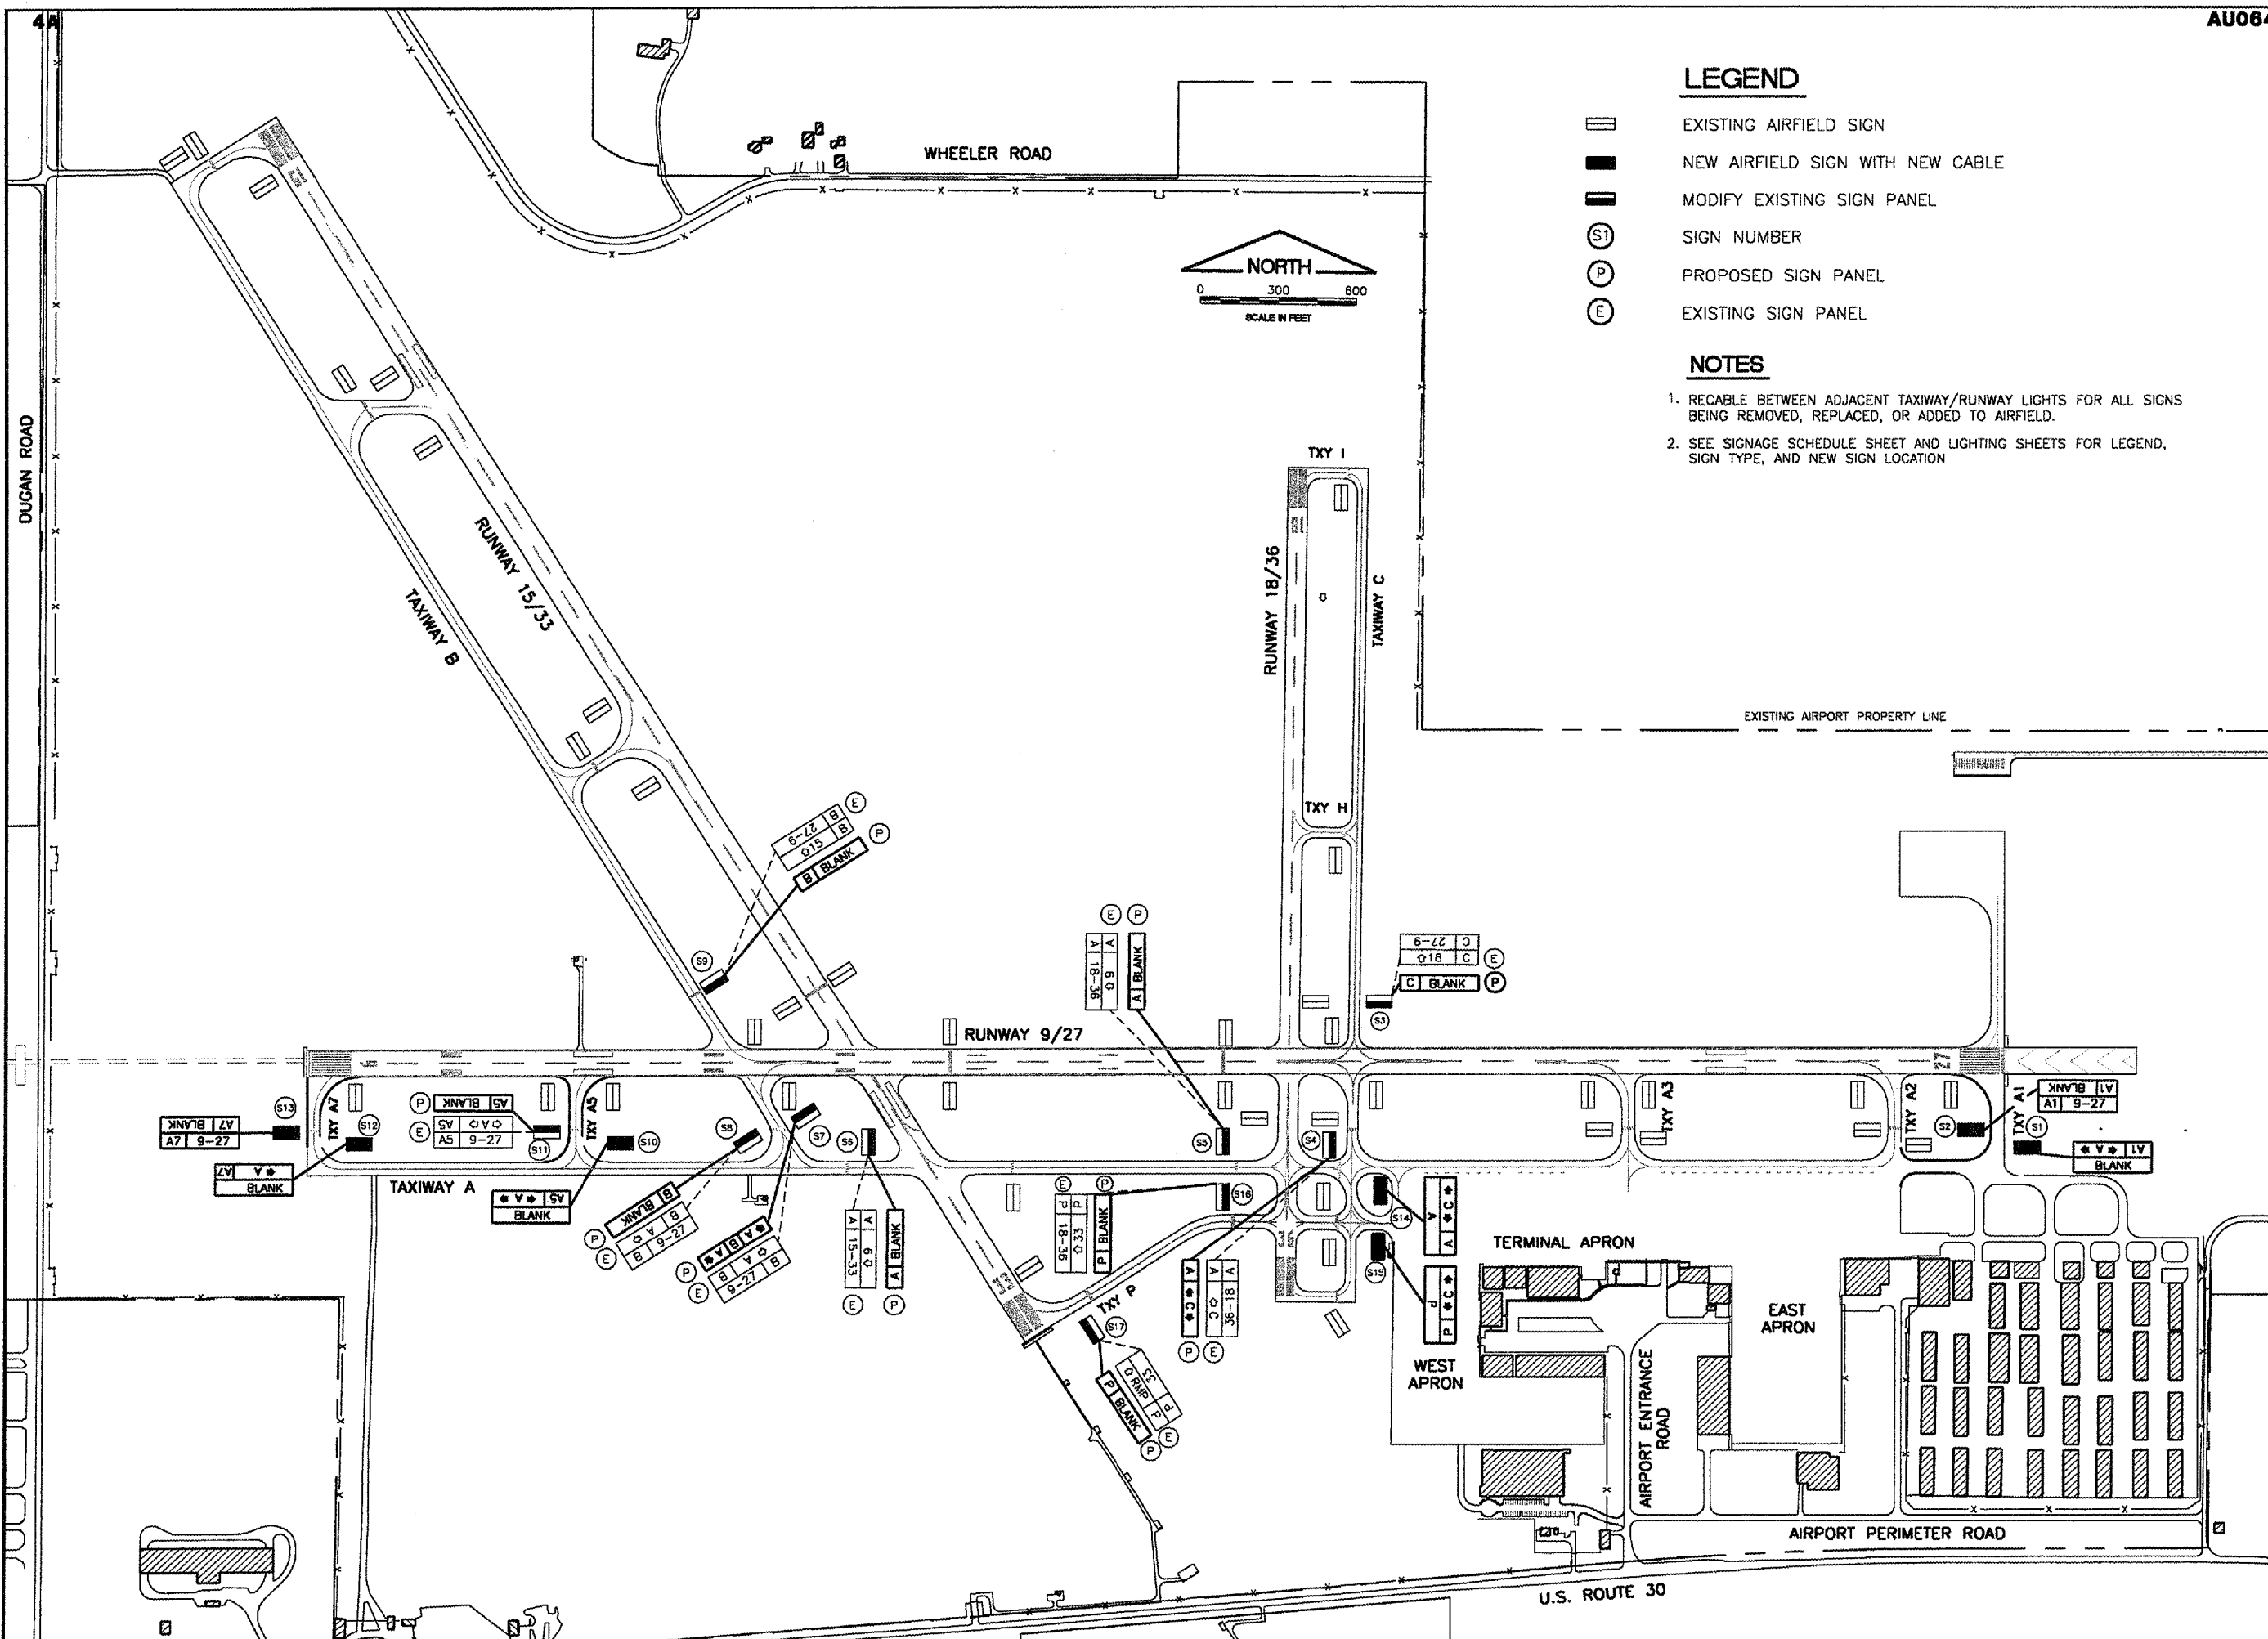

**AURORA MUNICIPAL AIRPORT  
 AURORA, ILLINOIS  
 REHABILITATE AND STRENGTHEN TAXIWAY ALPHA  
 ENDS AND CONNECTING TAXIWAYS - PHASE 2**

**AIRFIELD SIGNAGE PLAN**

© Copyright CMT, Inc.

**CMT**  
 CRAWFORD MURPHY & TULLY, INC.  
 CONSULTING ENGINEERS  
 License No. 184-000613

DESIGN BY:	AAO
DRAWN BY:	AAO
CHECKED BY:	JRL
APPROVED BY:	
DATE:	10/31/07
JOB No:	07285-04
ILLINOIS PROJECT:	ARR-3770
A.I.P. PROJECT:	3-17-0003-B36
<b>FINAL SUBMITTAL</b>	
SHEET 20 OF 23 SHEETS	