

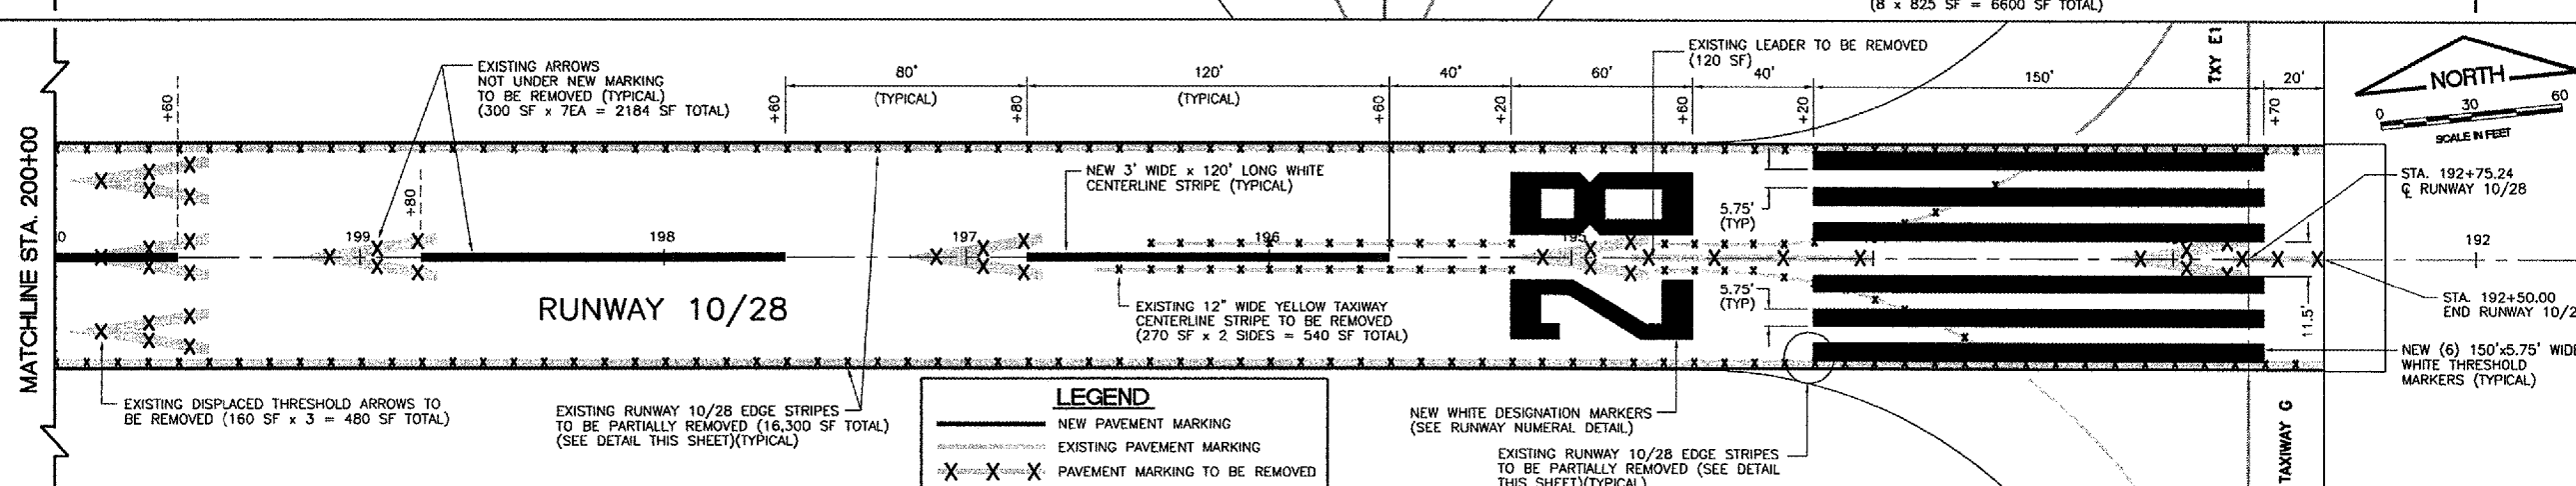
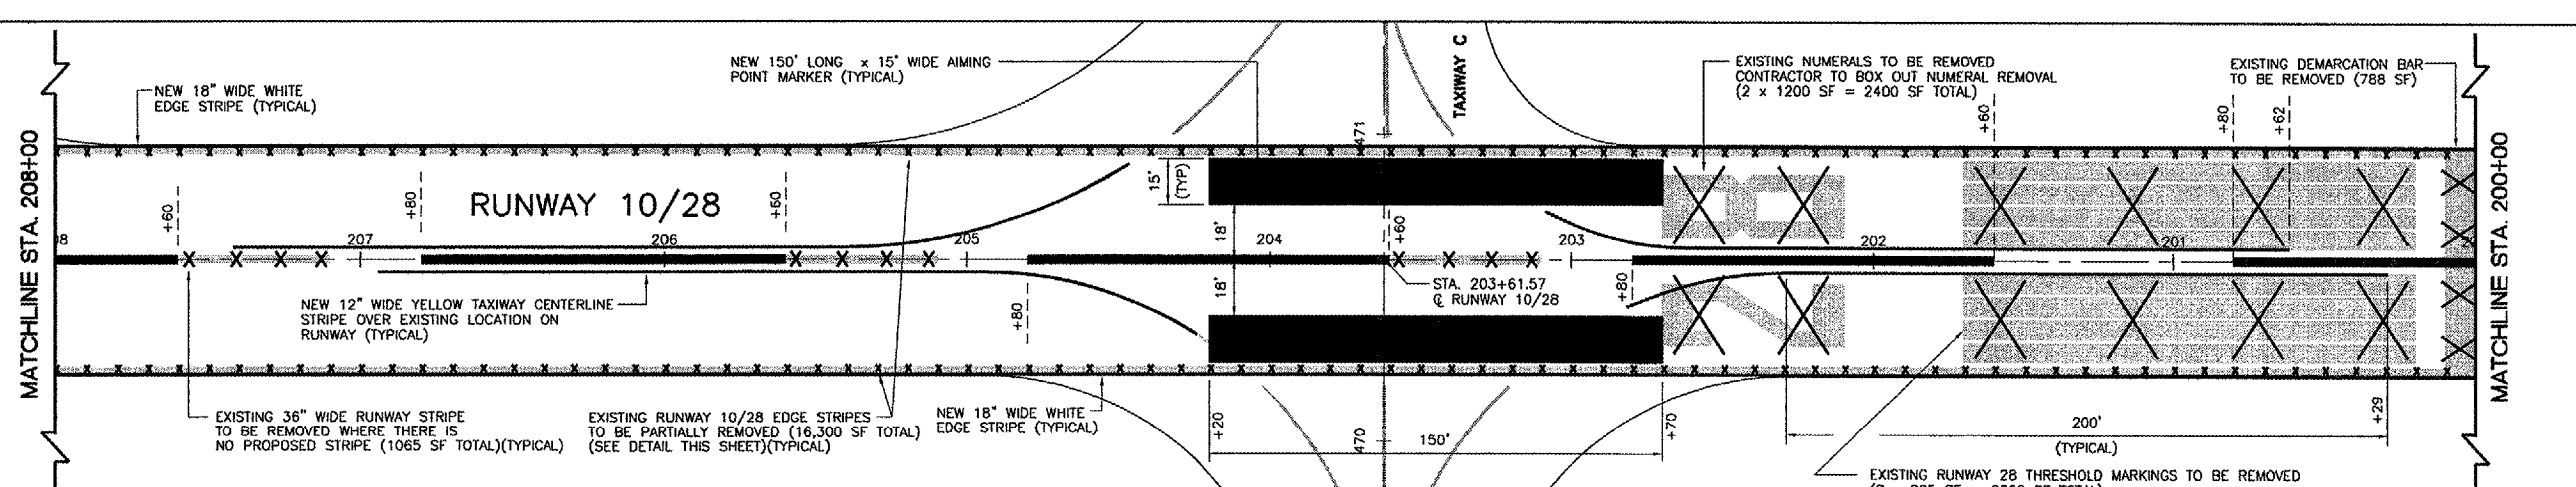
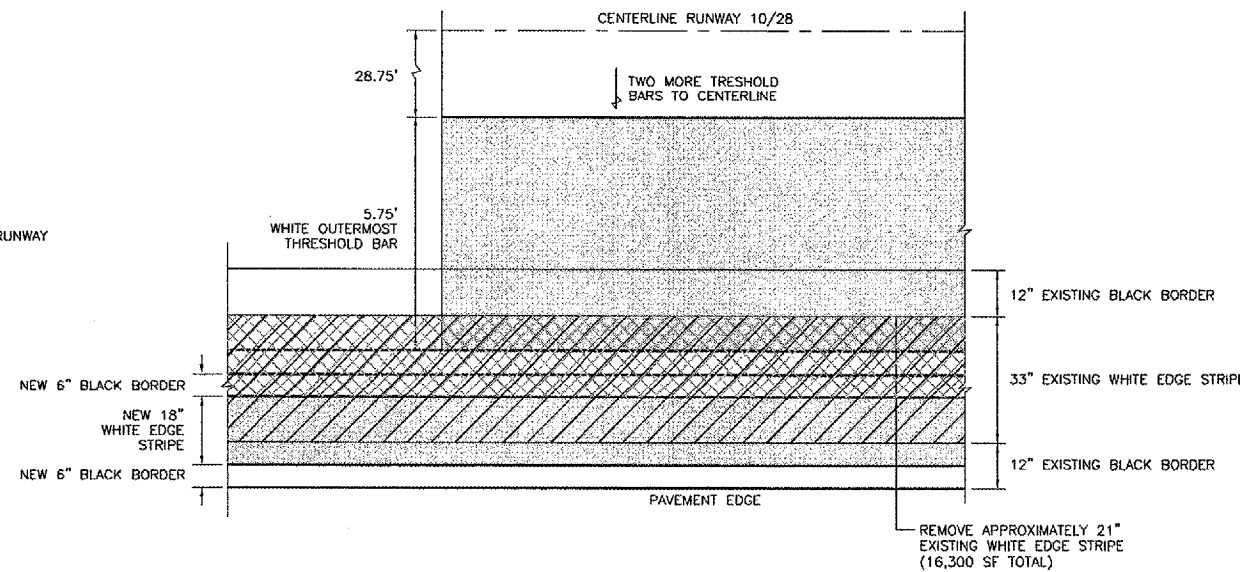


DATE: Wednesday, January 09, 2008 4:55:13 PM  
 FILE: K:\Dupage\0725704 Rev 28\0403\Draw\Sheets\Re-mark And Re-light Rev 10-28\This\mark-PA Mark SH 2 And Details.dwg  
 UPDATE BY: Jeremy Linke  
 LAYOUT: LAYOUT1  
 REF: DWG: popl-base.dwg  
 INAME: FILES:

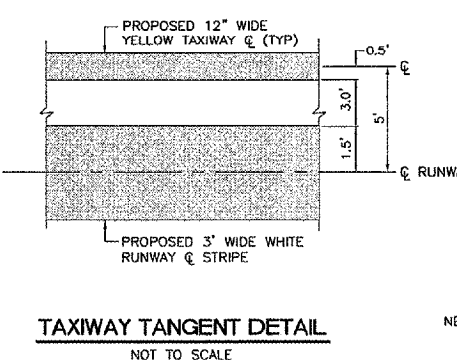

**LEGEND**

	NEW PAVEMENT MARKING
	EXISTING PAVEMENT MARKING
	PAVEMENT MARKING TO BE REMOVED

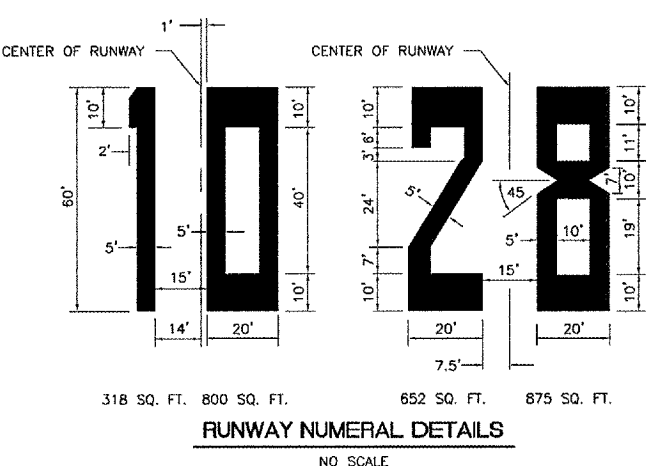

- PAVEMENT MARKING NOTES**
1. THE PAVEMENT SURFACE SHALL BE CLEAN AND DRY PRIOR TO MARKING.
  2. WHEN YELLOW TAXIWAY STRIPING CROSSES ANY WHITE RUNWAY STRIPING, THE TAXIWAY STRIPE SHALL BE GAPPED 6" EACH SIDE OF RUNWAY STRIPE EXCEPT RUNWAY/RUNWAY HOLDLINES.
  3. ALL RUNWAY MARKINGS ARE WHITE WITH A 6" BLACK BORDER. THE 6" BLACK BORDER WILL BE PAID FOR UNDER ITEM AR620525 - PAVEMENT MARKING - BLACK BORDER.
  4. ALL TAXIWAY MARKINGS ARE YELLOW WITH A 6" BLACK BORDER. THE 6" BLACK BORDER WILL BE PAID FOR UNDER ITEM AR620525 - PAVEMENT MARKING - BLACK BORDER.

IL. CONTRACT: **DU076**  
 IL. LETTING ITEM: **2A**  
 IL. PROJECT: **DPA-3695**  
 A.I.P. PROJECT: **3-17-0017-B21**

SURVEY BOOK # BOOK #  
 REVISIONS  

NUMBER	BY	DATE

DUPAGE AIRPORT  
 WEST CHICAGO, ILLINOIS

**RE-MARK Rwy 10-28 AND RE-LIGHT Rwy END 28 THRESHOLD  
 PAVEMENT MARKING PLAN - SHEET 2  
 STA. 208+00 TO STA. 192+50.00**

© Copyright CMT, Inc.  
**CMT**  
 CRAWFORD, MURPHY & TILLY, INC.  
 CONSULTING ENGINEERS  
 License No. 184-0100615

**DPA**  
 DuPage Airport

DESIGN BY: JRL  
 DRAWN BY: JRO  
 CHECKED BY: DLP  
 APPROVED BY: DLP  
 DATE: MARCH 7, 2008  
 JOB No: 07257-04

SHEET 6 OF 7 SHEETS