


K:\Peoria\070610400\Draw\Sheets
 FILE: FENCE_PLAN_14.dwg
 DATE: 4/18/2008 4:46 PM

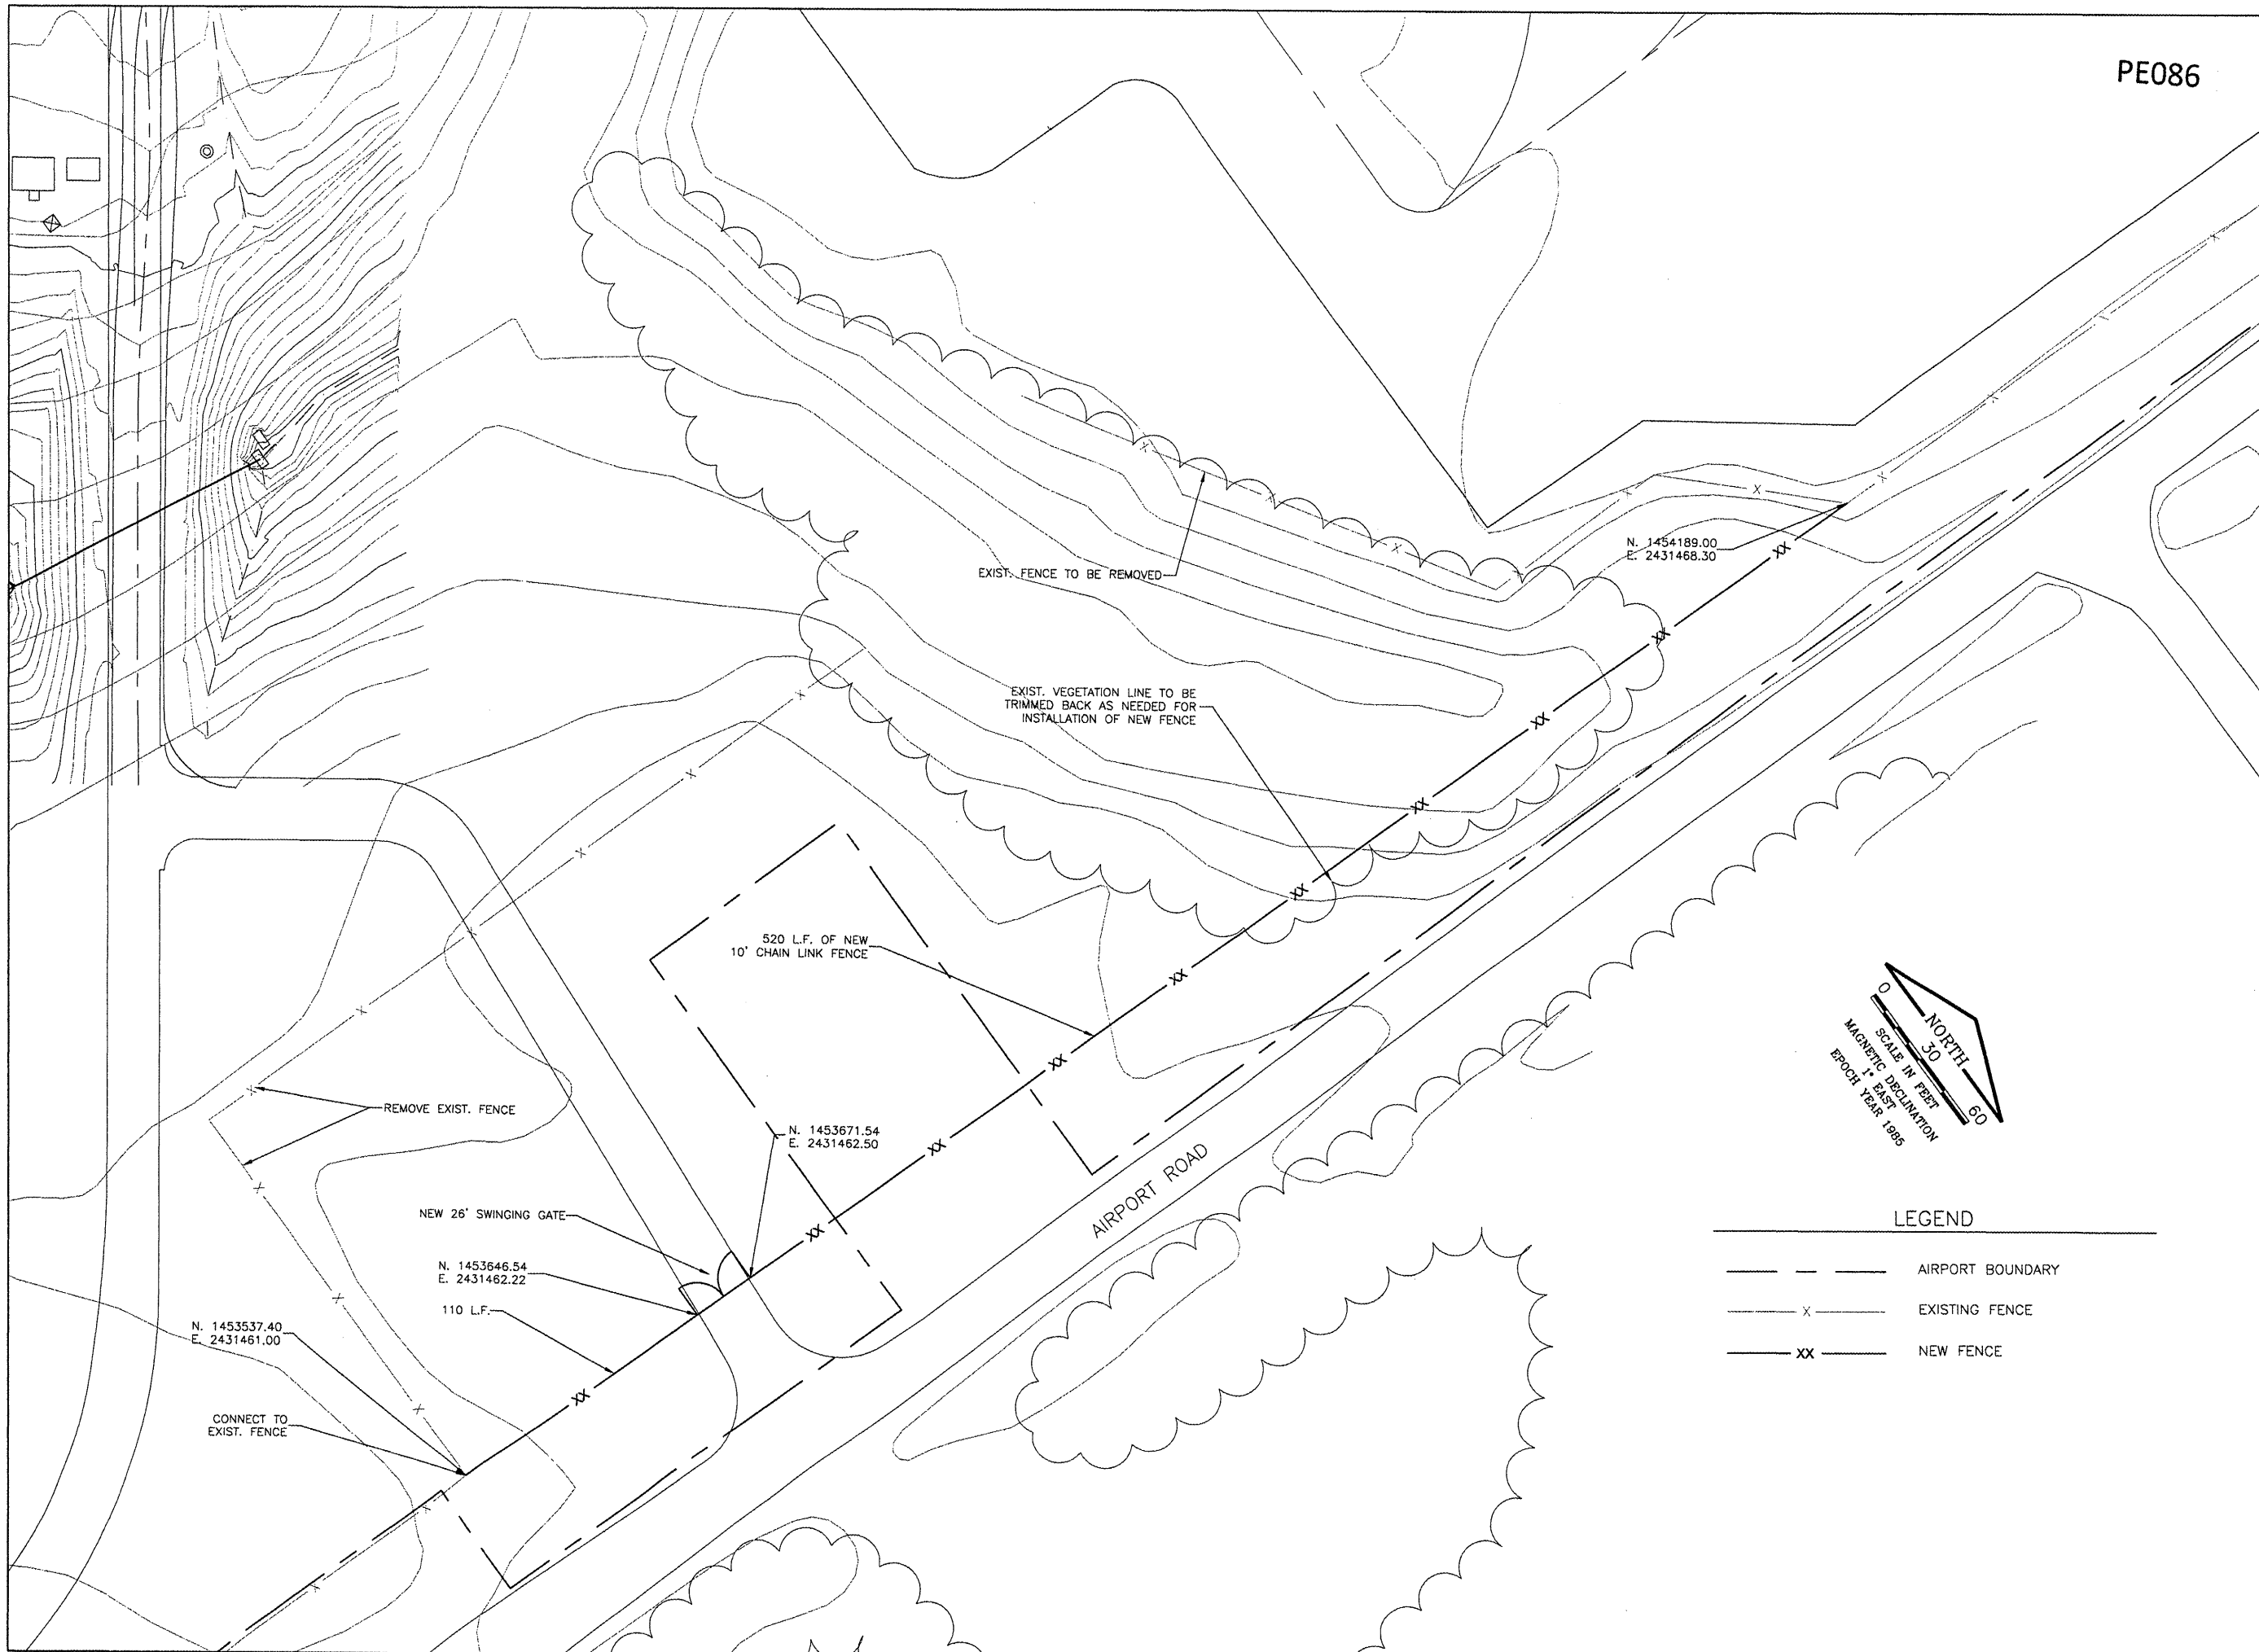



PE086

REVISIONS		
NUMBER	BY	DATE

0 1 2
 THIS BAR IS EQUAL TO 2"
 AT FULL SCALE (34X22).
 PLOT 1



CONSTRUCT NEW PERIMETER ROAD AND
 PERIMETER FENCE - PROJECT 1

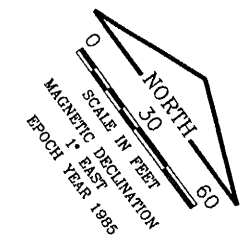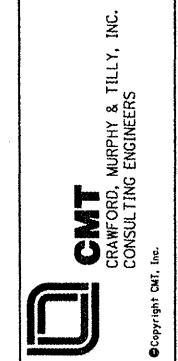

LEGEND

- AIRPORT BOUNDARY
- x- EXISTING FENCE
- xx- NEW FENCE

IL PROJECT: PIA-3343	
AIP PROJ: 3-17-0080-XX	
FILE#	\$FILE\$
DESIGN BY:	CET
DRAWN BY:	CMT
CHECKED BY:	XXX
APPROVED BY:	XXX
DATE:	10-26-2007
JOB No:	0706104
NORTHEAST FENCE PLAN SHEET 14 OF 14	
SHEET 49 OF 140 SHEETS	