




TAXIWAY P, STA. 584+50 TO 600+70 LEFT STORM SEWER CENTERLINE PROFILE

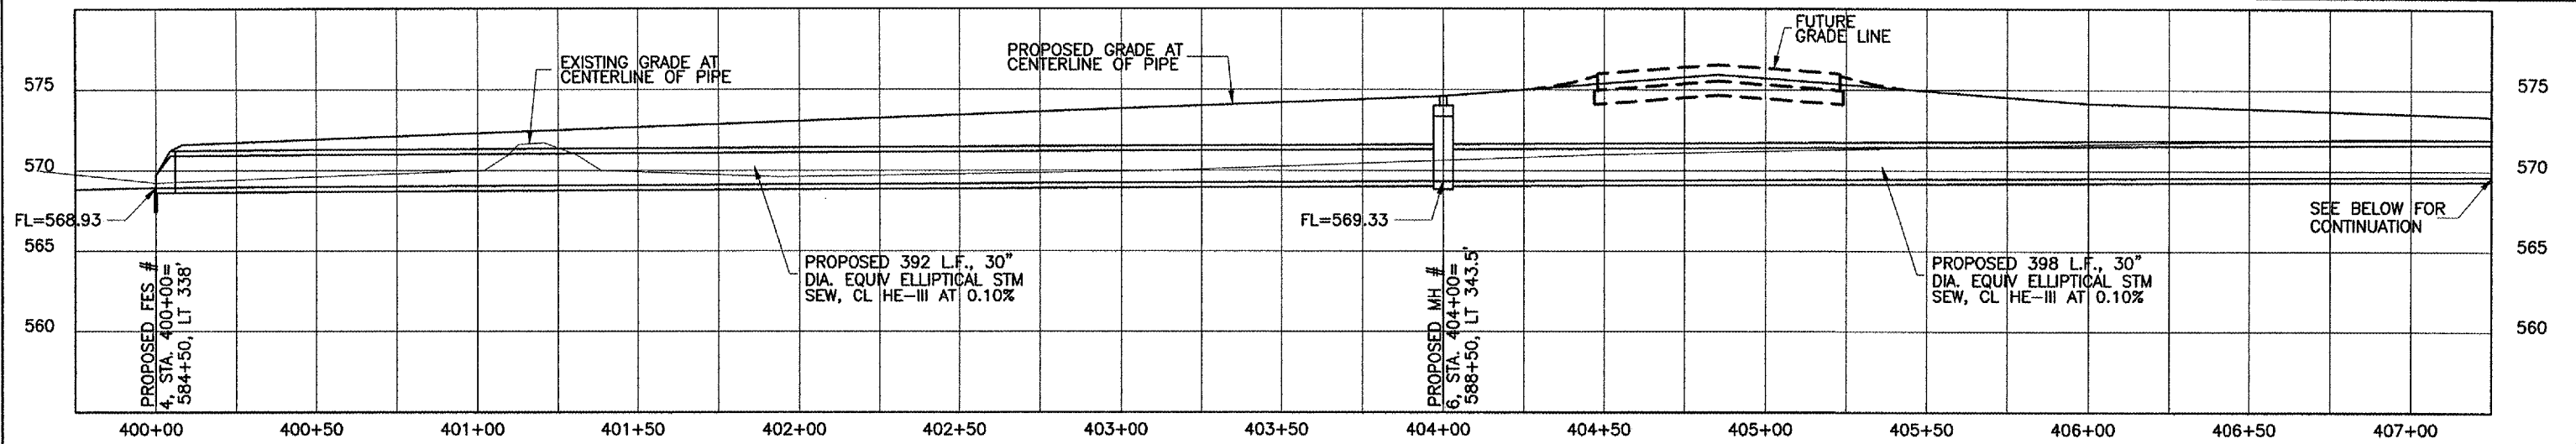


TAXIWAY P, STA. 584+50 TO 600+70 LEFT STORM SEWER CENTERLINE PROFILE, CONTINUED

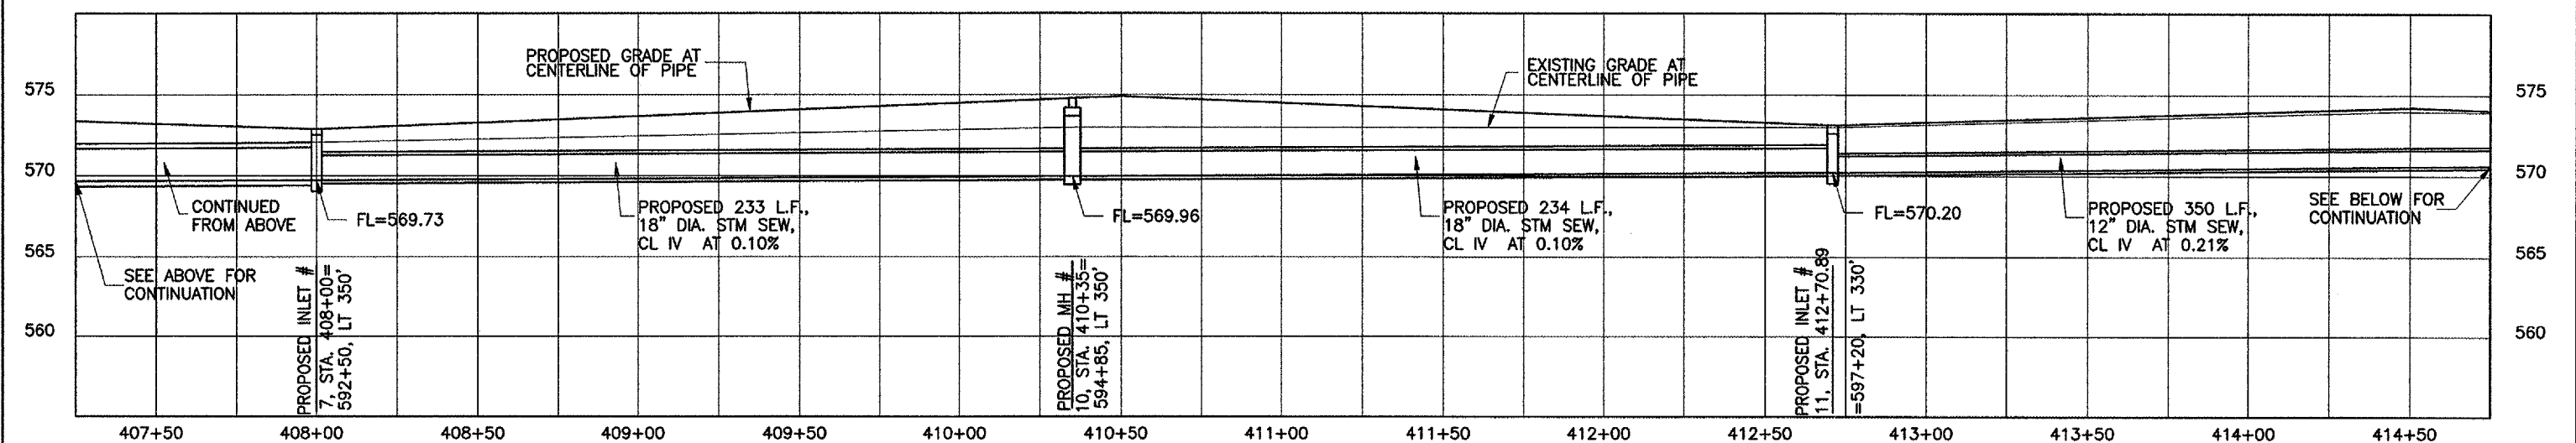


TAXIWAY P, STA. 584+50 TO 600+70 LEFT STORM SEWER CENTERLINE PROFILE, CONTINUED

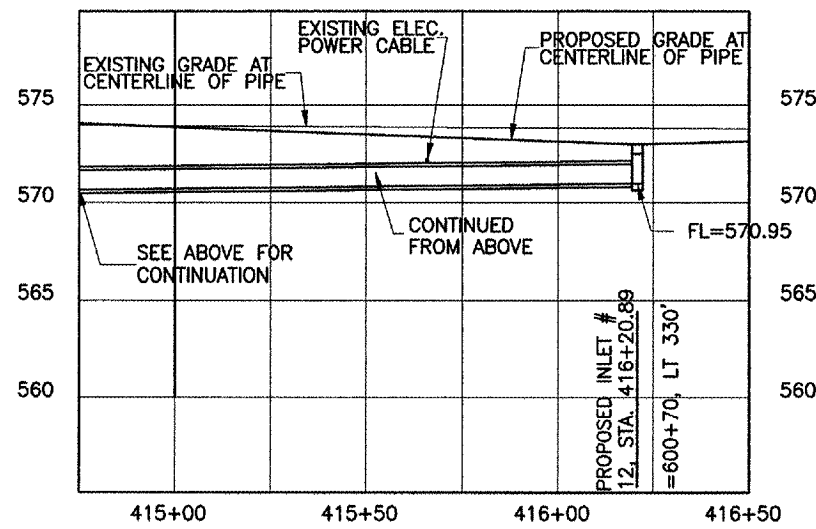

TAXIWAY P, STA. 573+46 TO 574+65 LEFT STORM SEWER CENTERLINE PROFILE

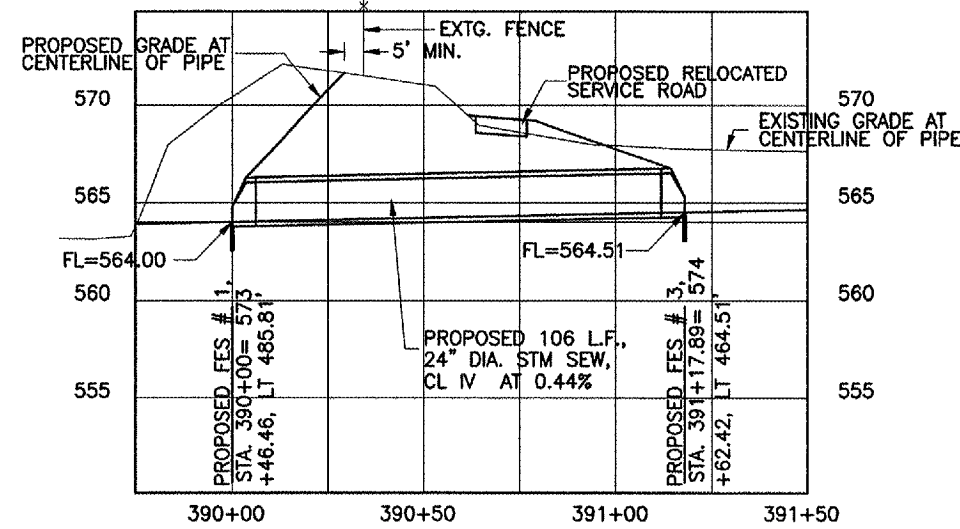

TAXIWAY P, STA. 573+70 TO 575+10 RIGHT 350' STORM SEWER CENTERLINE PROFILE

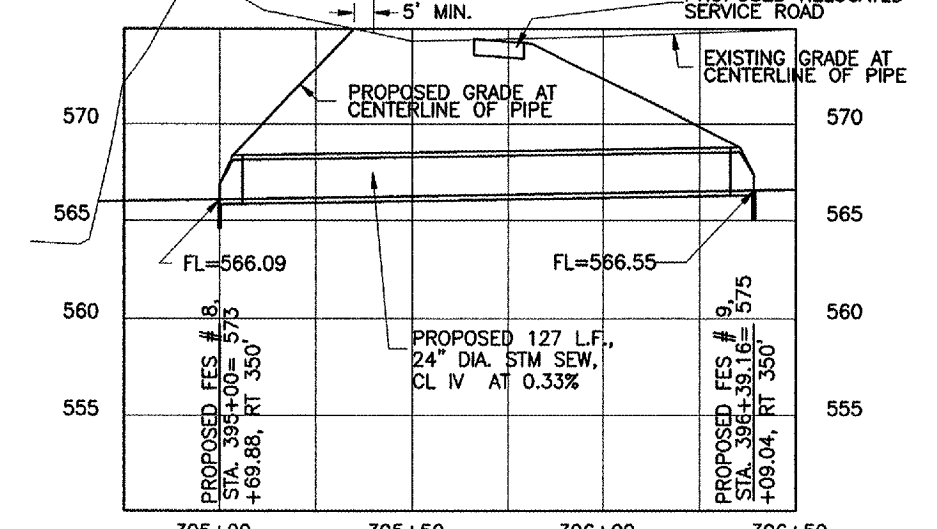

G:\airport\A07T030 TP. ERTHWK.DSN\RAINAGE2.DWG 4/21/2008 11:40:16 AM, jefm