




TAXIWAY P, STA. 604+00 RIGHT 1,020' TO 1,140'  
STORM SEWER CENTERLINE PROFILE

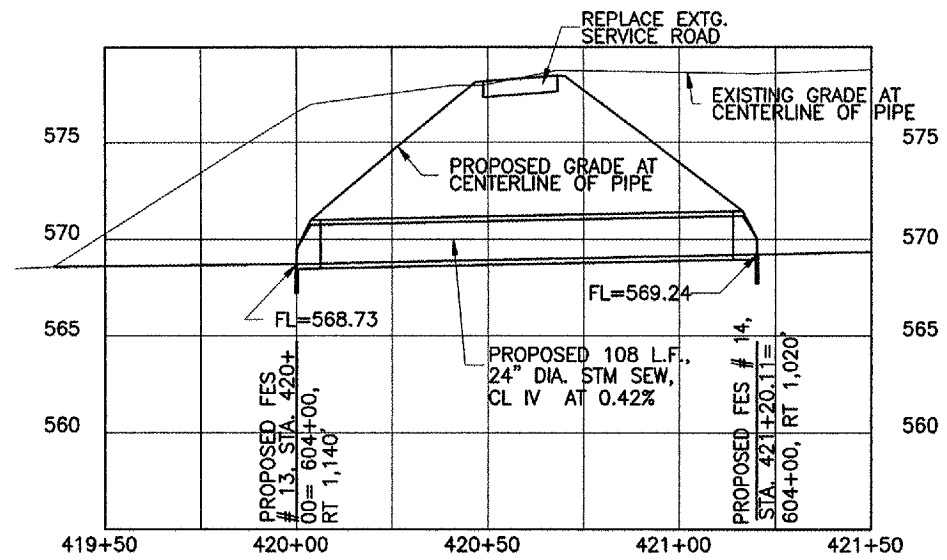


TAXIWAY P, STA. 604+00 RIGHT 350' TO LEFT 55'  
STORM SEWER CENTERLINE PROFILE

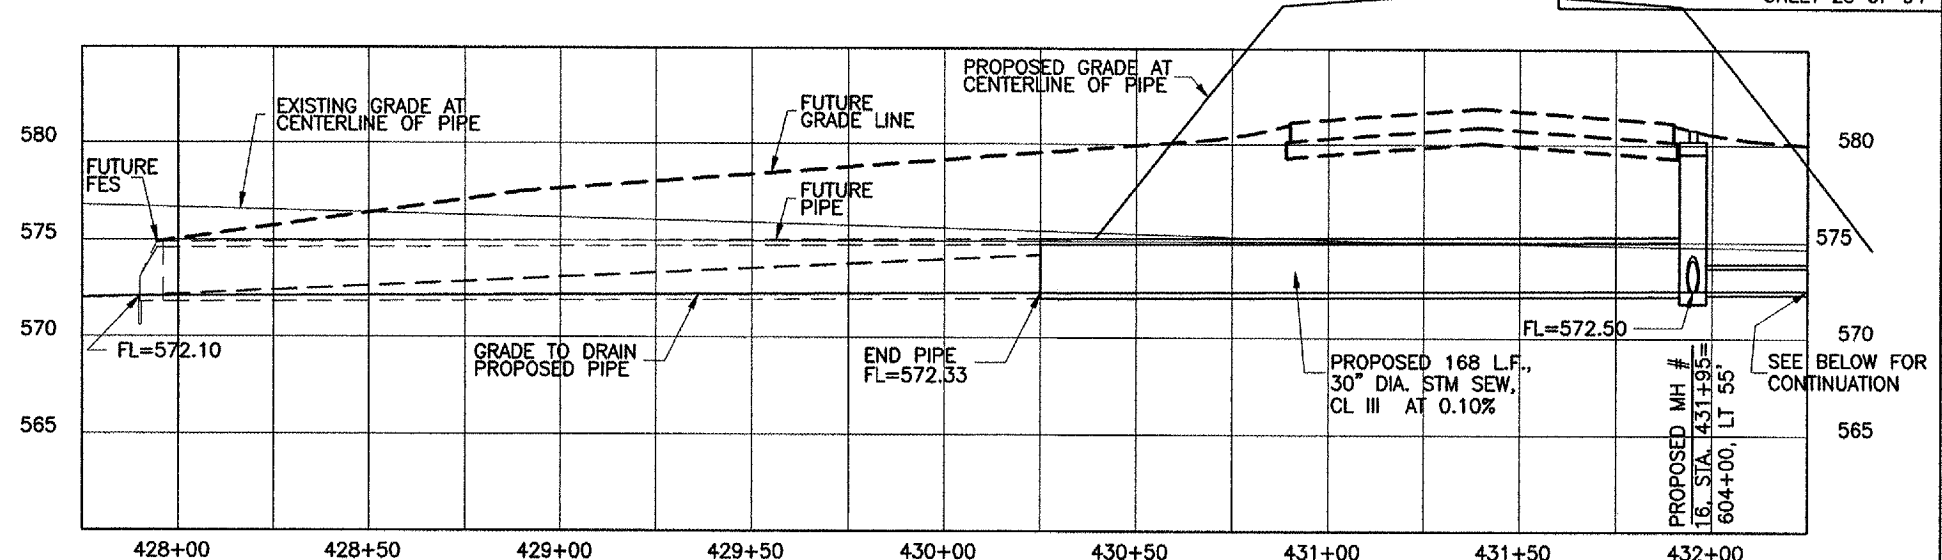

TAXIWAY P, STA. 604+00 LEFT 55' TO STA. 606+37 LEFT 350'  
STORM SEWER CENTERLINE PROFILE

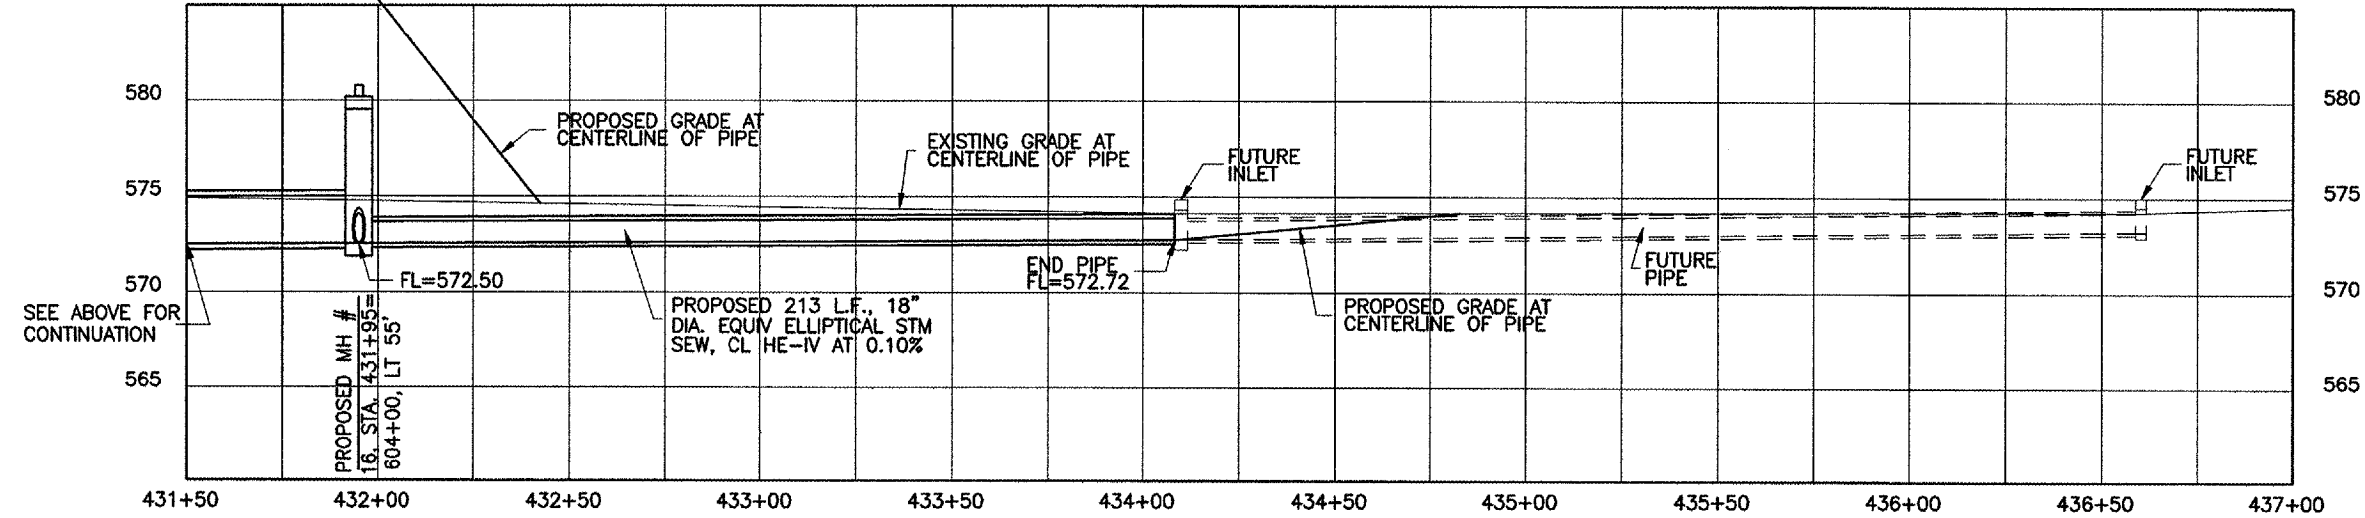

TAXIWAY P, STA. 604+00 LEFT 55' TO STA. 611+00 LEFT 270'  
STORM SEWER CENTERLINE PROFILE

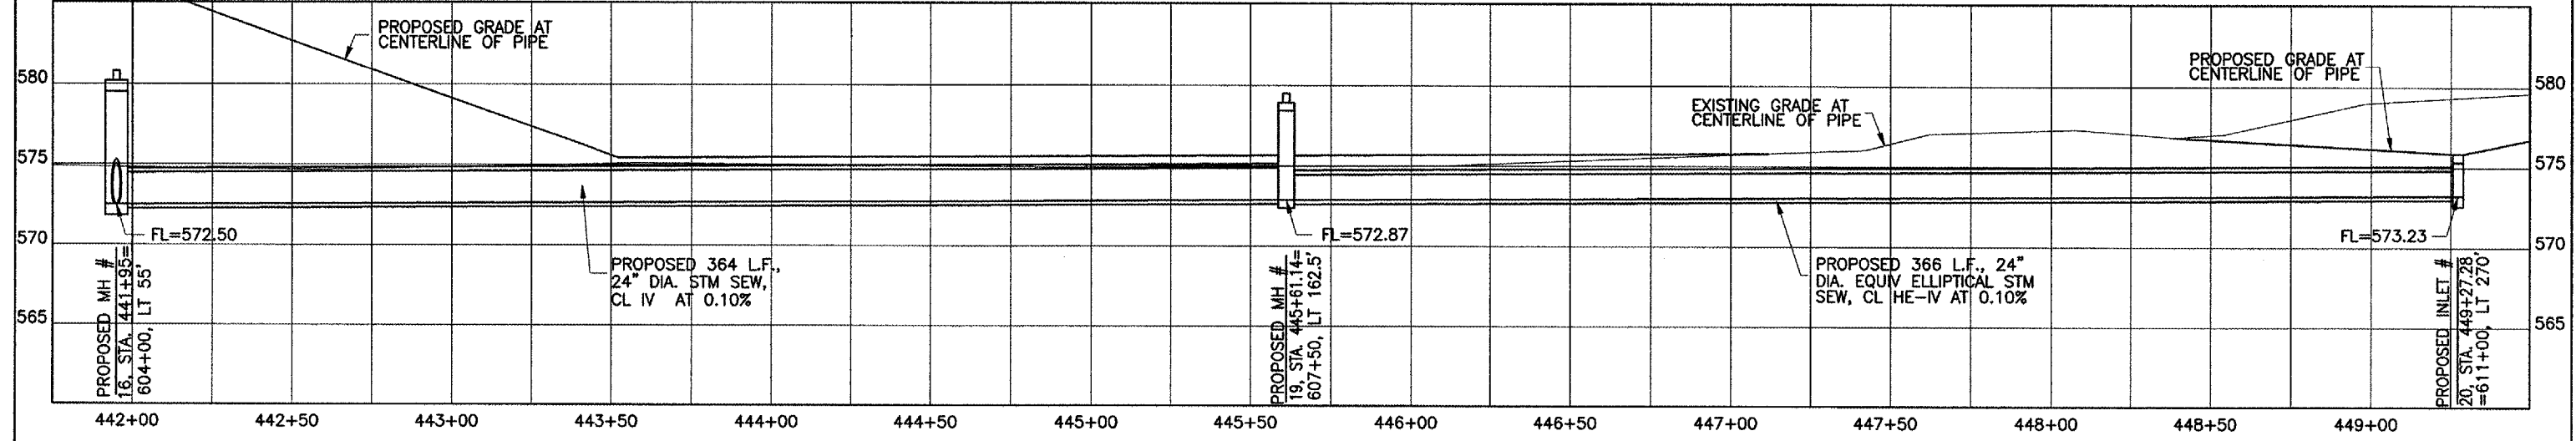

G:\airport\A07T030 TP ERTHWK DSN\RAINAGE2.DWG 4/21/2008 11:40:19 AM, jefim