




TAXIWAY P, STA. 605+05.76 LEFT 70' TO STA. 651+92 LEFT 270'
STORM SEWER CENTERLINE PROFILE

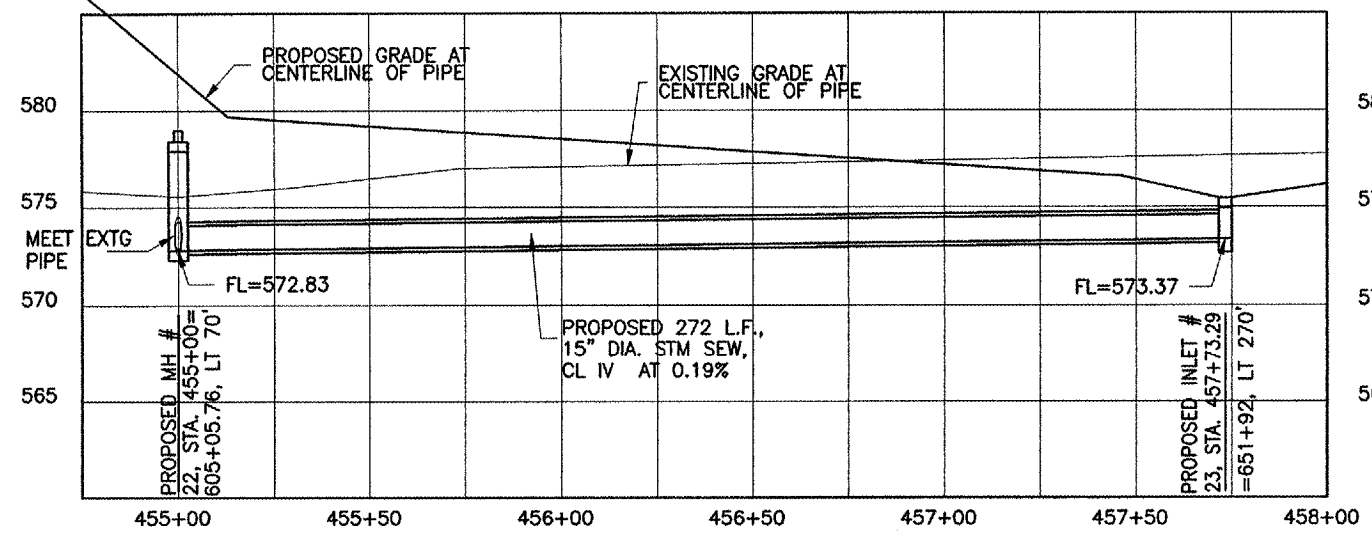


TAXIWAY P2, STA. 907+52.35 RIGHT 115' TO STA. 907+47.84 LEFT 115'
STORM SEWER CENTERLINE PROFILE

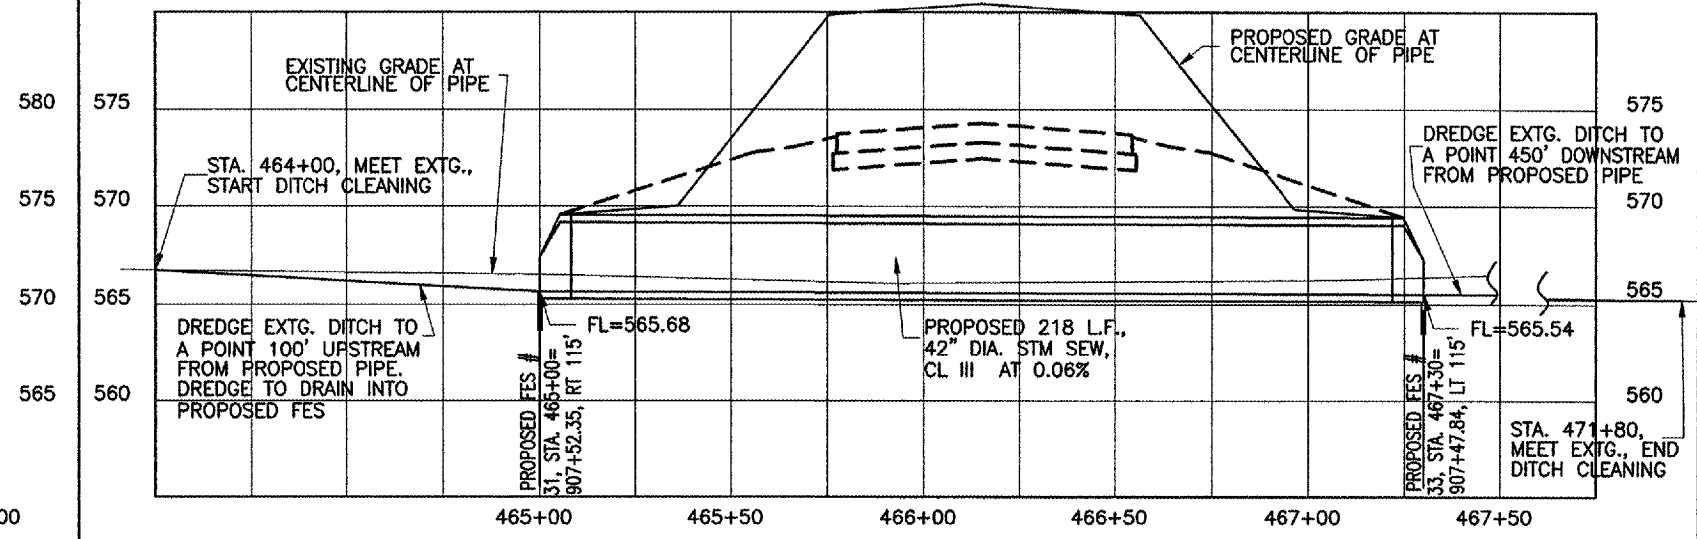

TAXIWAY P, STA. 649+83.12 LEFT 624.17' TO STA. 656+34.41 RIGHT 353.98'
SANITARY SEWER CENTERLINE PROFILE

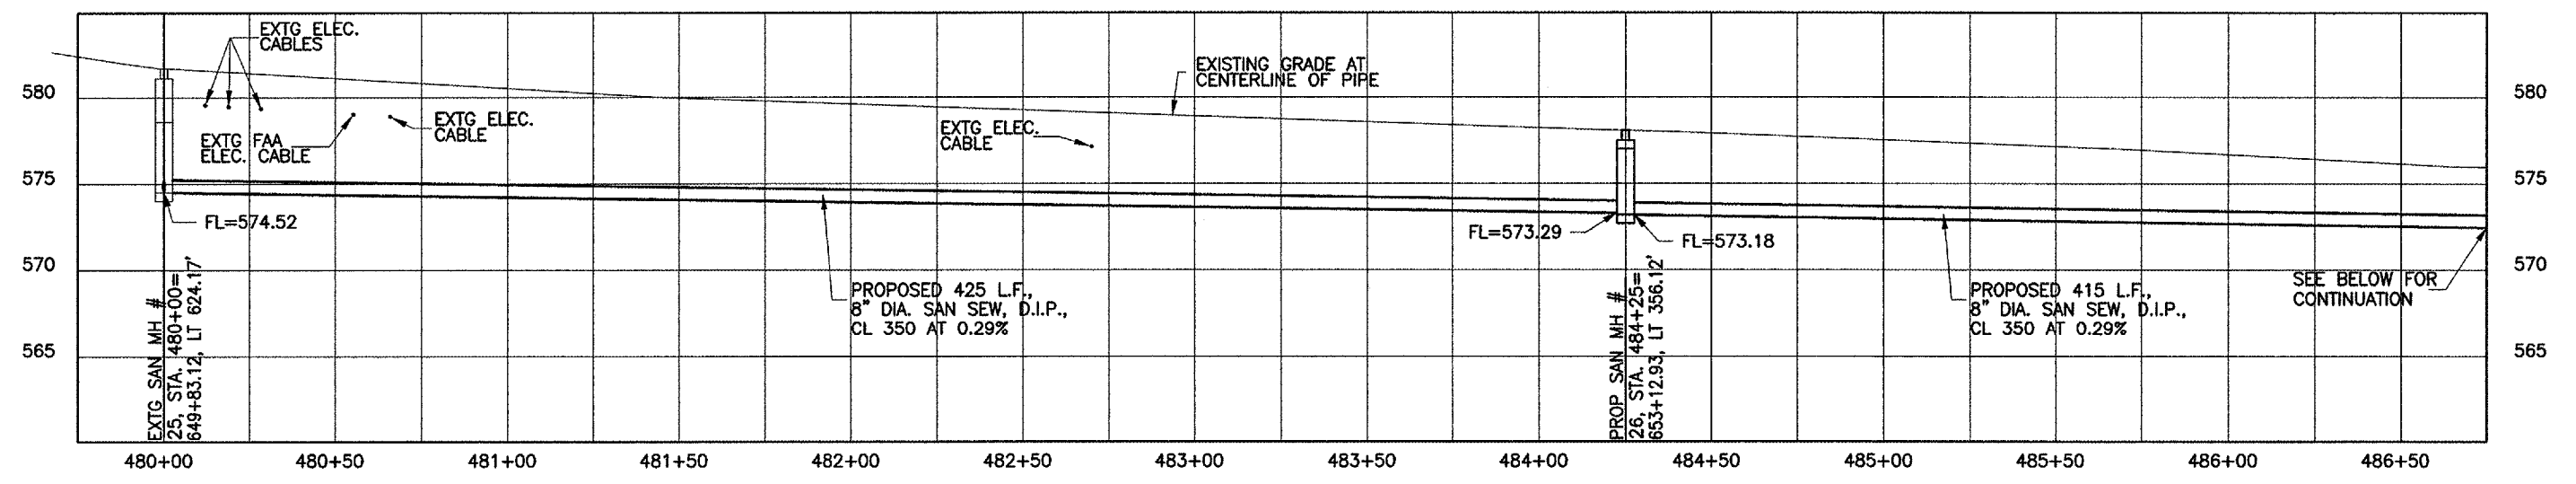

TAXIWAY P, STA. 649+83.12 LEFT 624.17' TO STA. 656+34.41 RIGHT 353.98'
SANITARY SEWER CENTERLINE PROFILE, CONTINUED

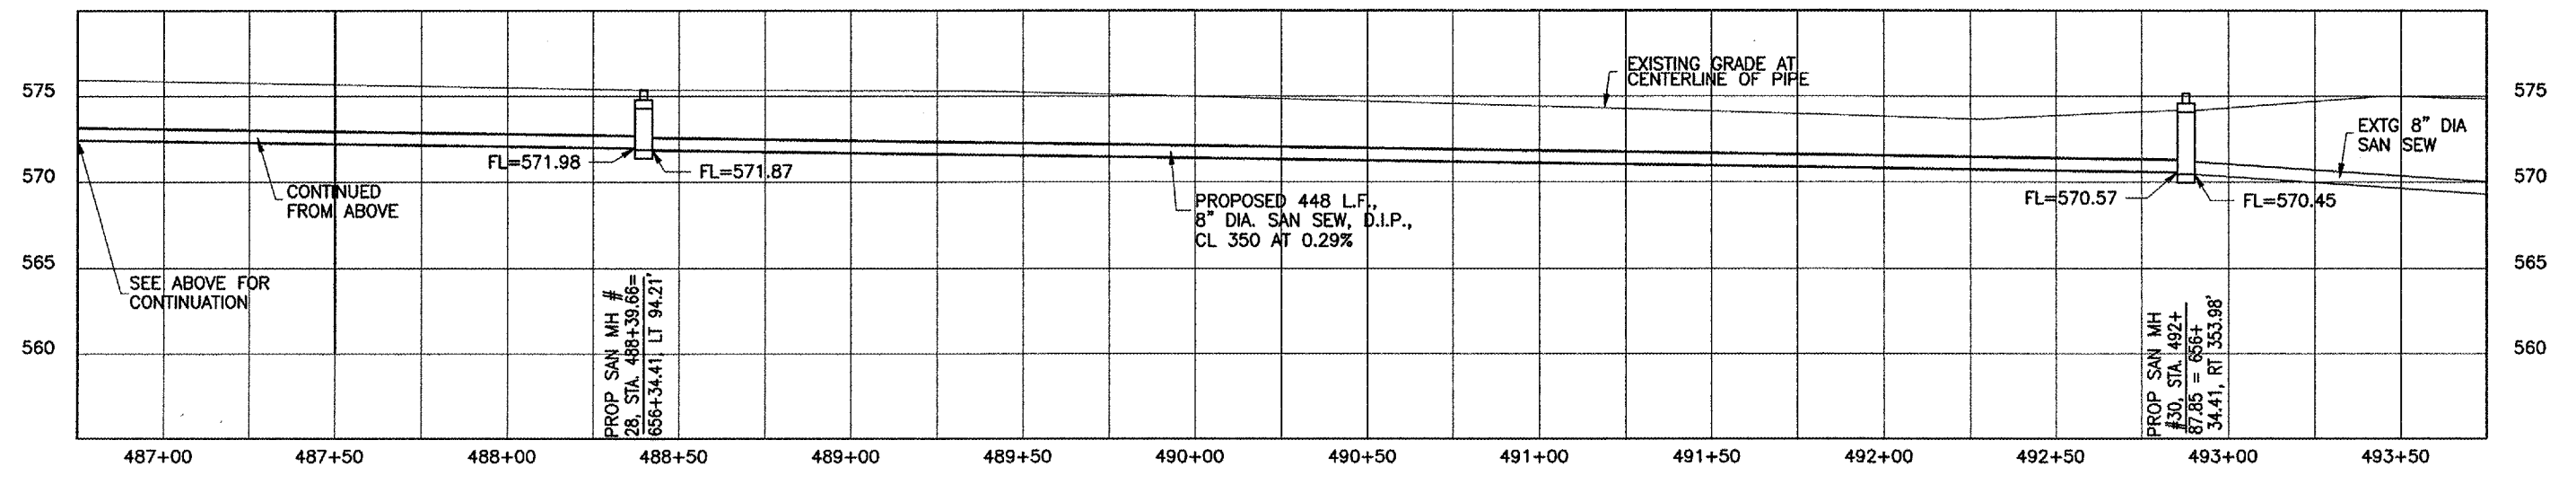

G:\airport\A07T030 TP ERTHWK DSN\RAINAGE2.DWG, 4/21/2008 11:40:24 AM, jefm