




305+00

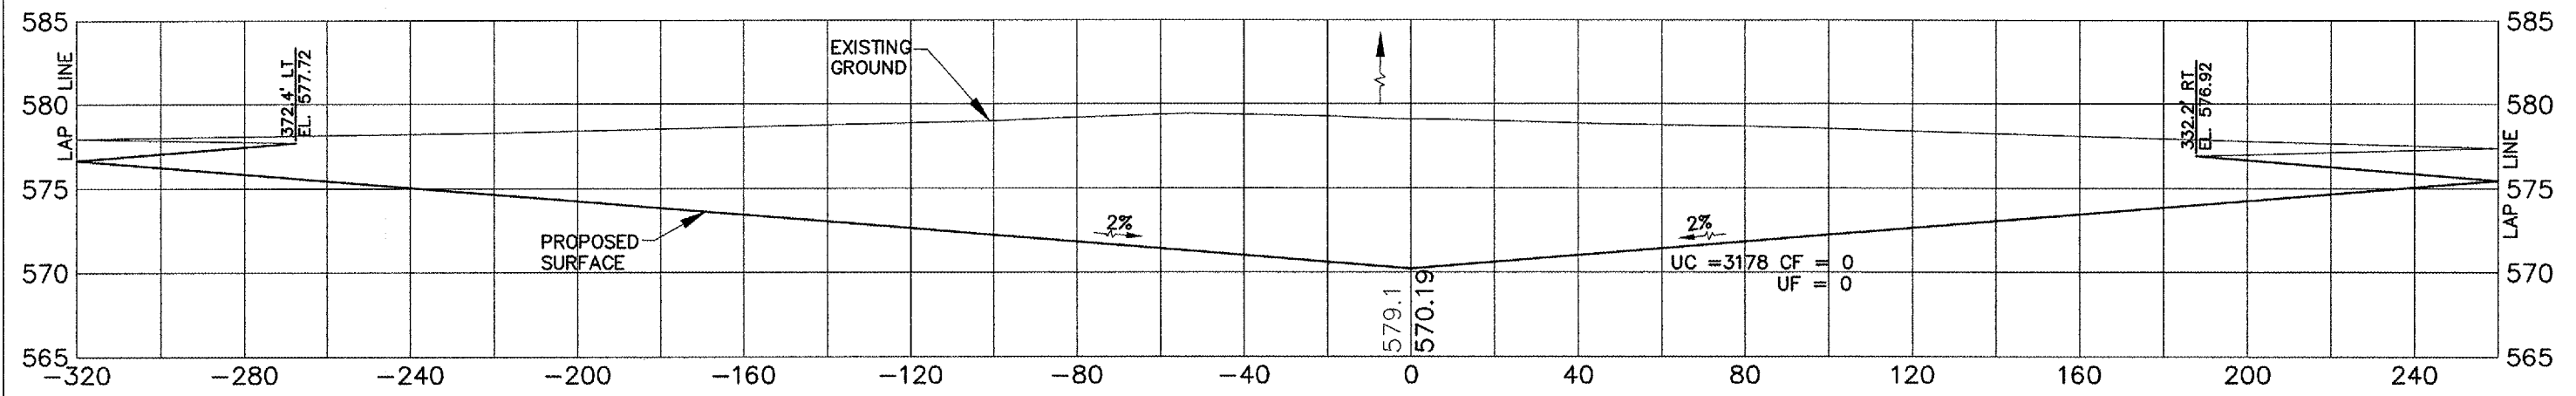

304+50

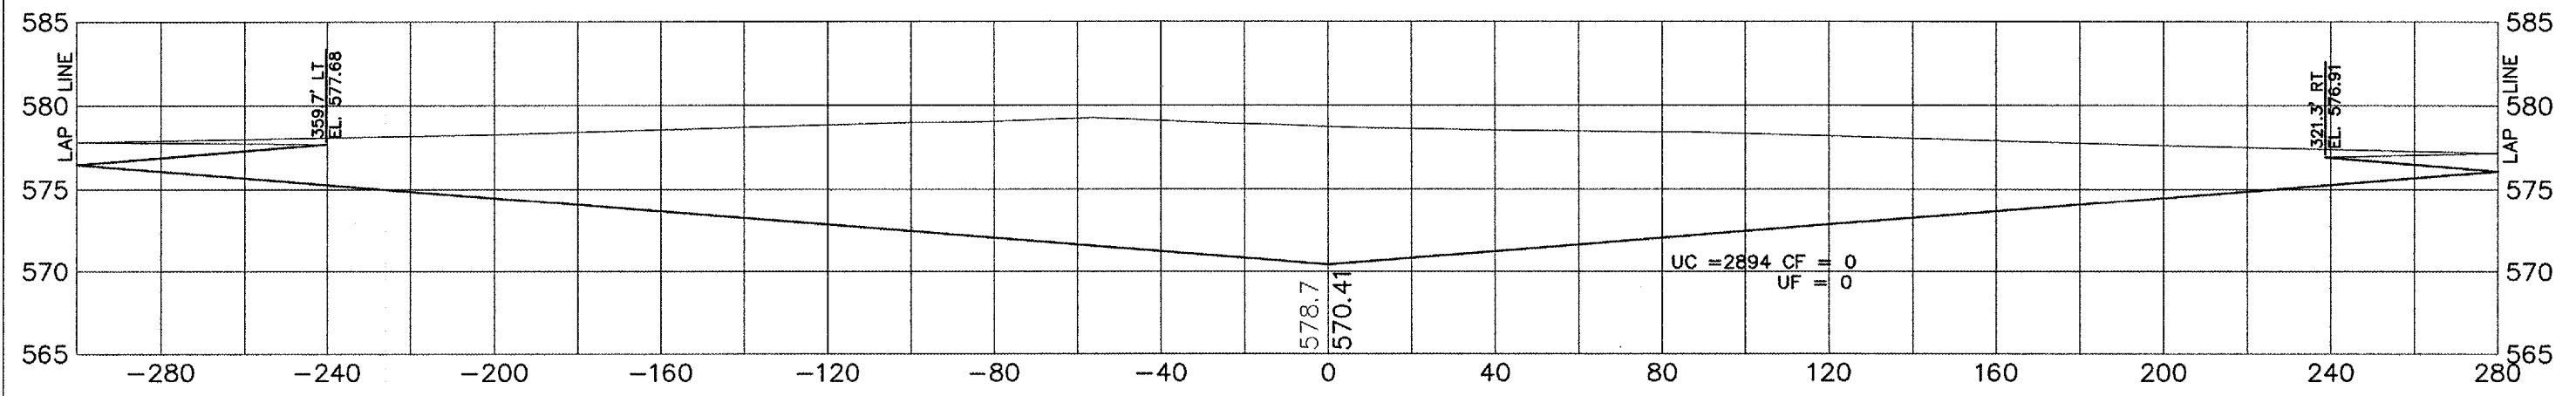

304+00

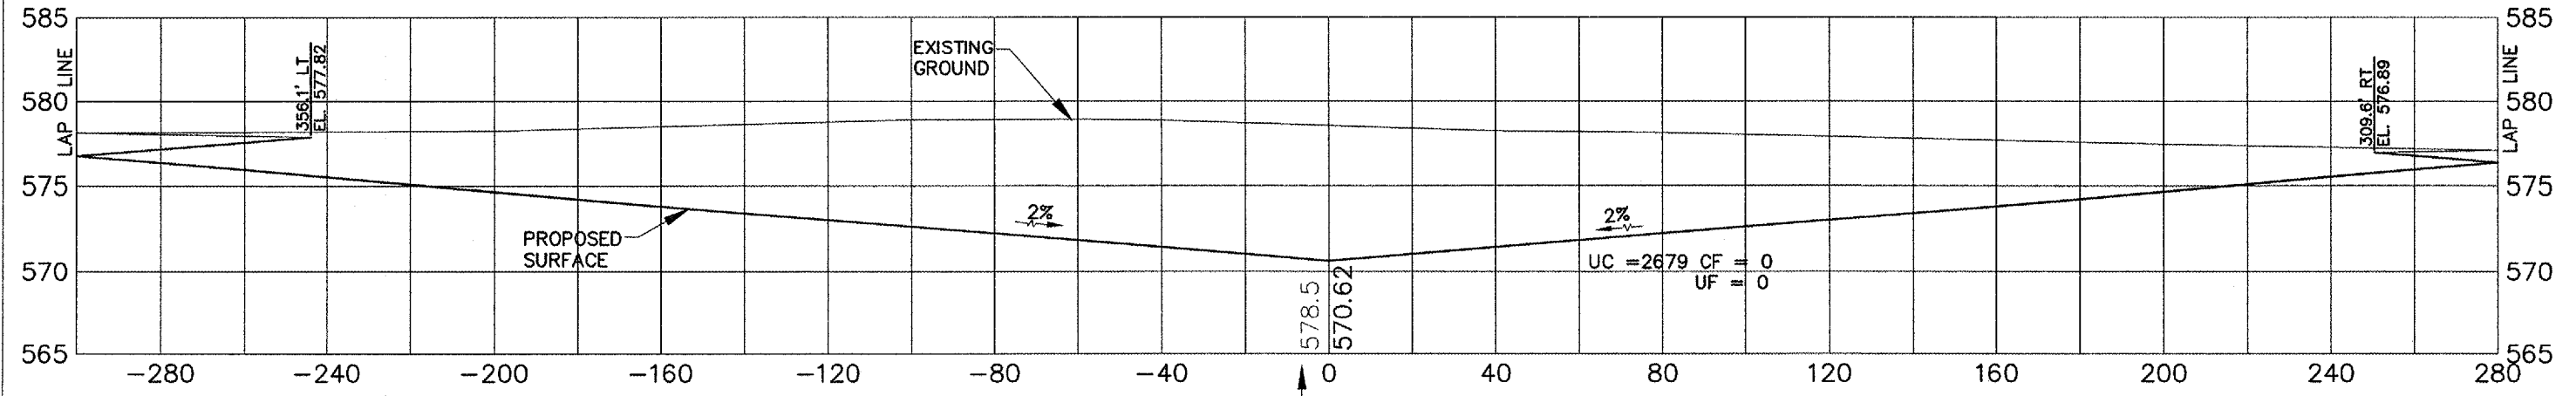

G:\AIRPORT\A077030 TP EARTHWORK DSN\Sections DITCHES.dwg, 4/21/2008 11:44:59 AM, jeffm