




306+50

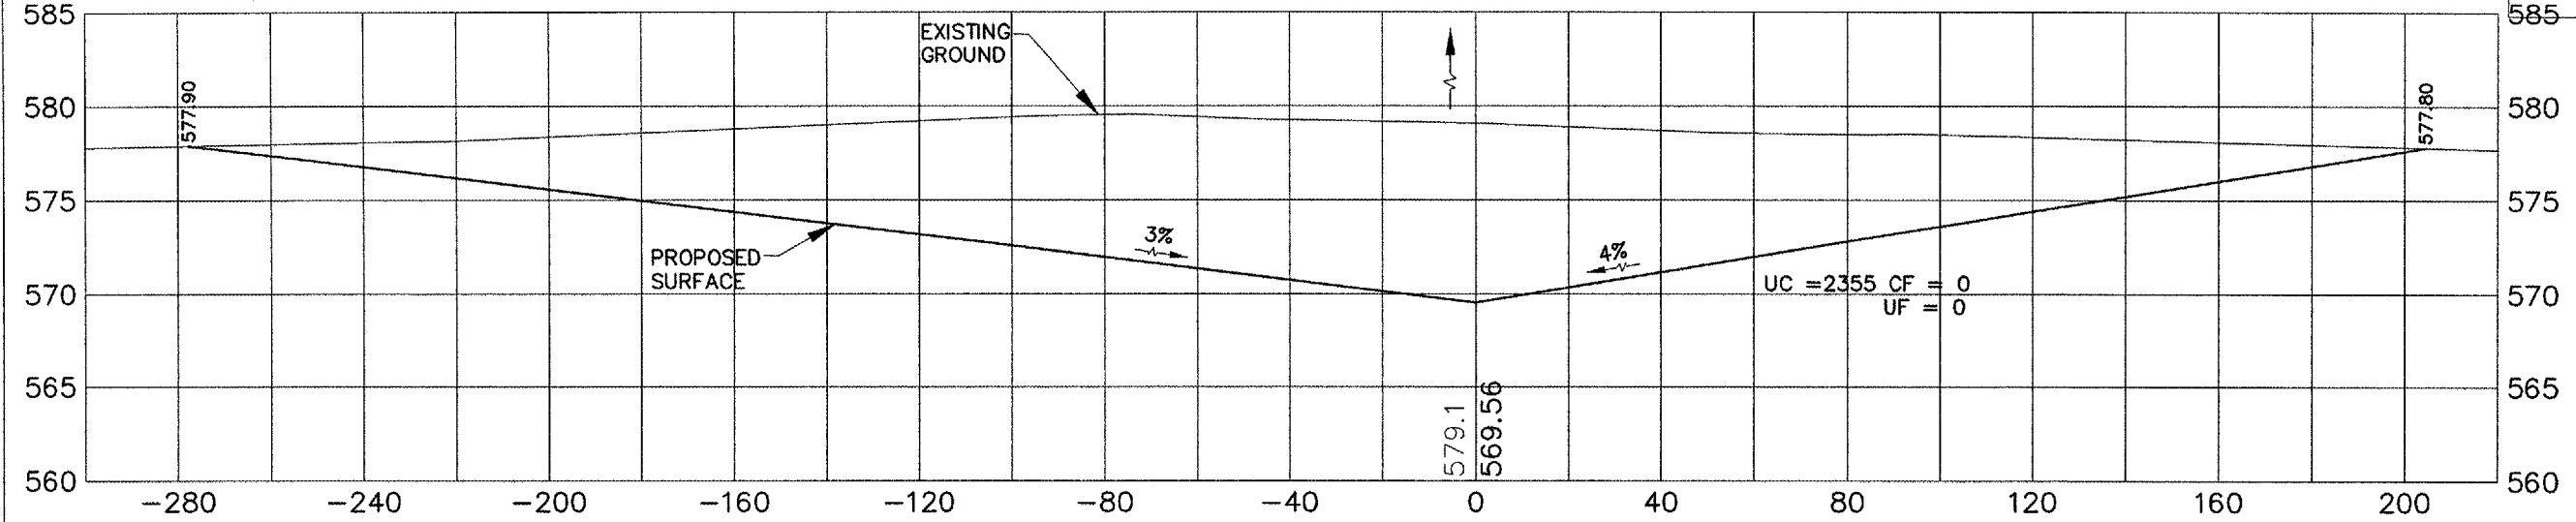

306+00

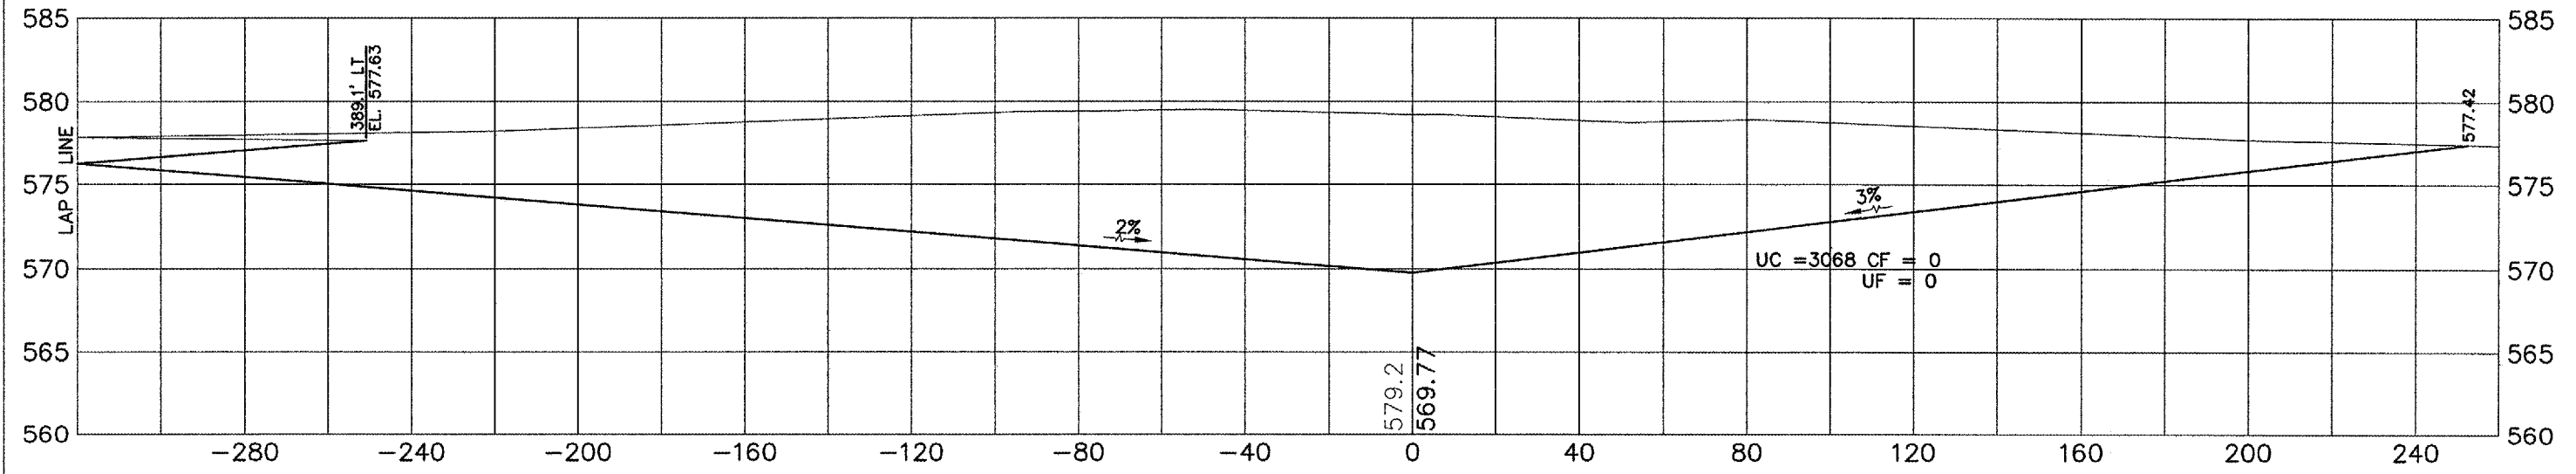

305+50

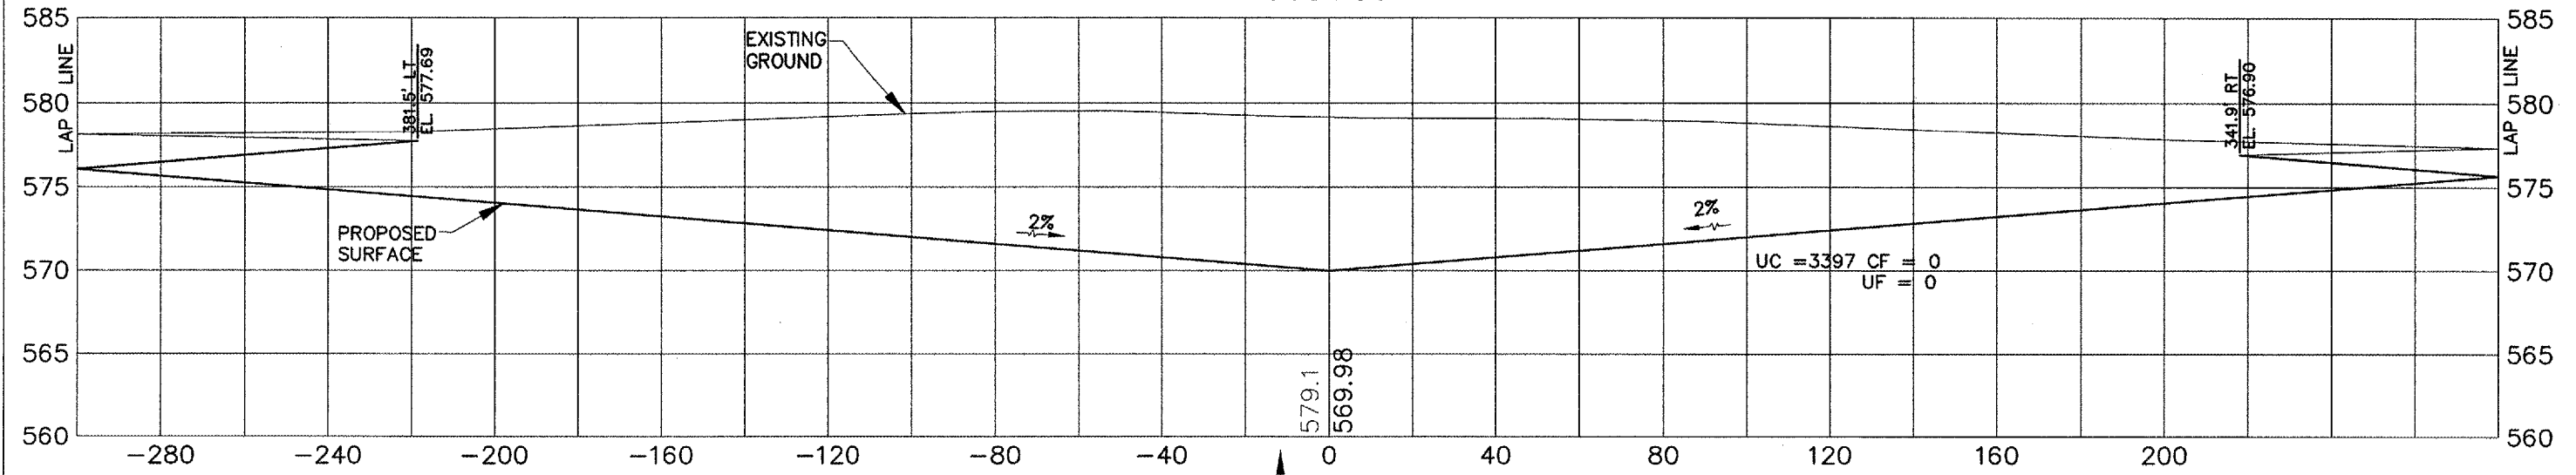

G:\airport\A07T030 TP EARTHWORK DSN\Sections DITCHES.dwg, 4/21/2008 11:45:04 AM, jefim