


FINAL SURVEY	DATE
SUBMITTED	BY
PLOTTED	
NOTE BOOK	
AREAS CHECKED	
NO.	

ORIGINAL SURVEY	DATE
SUBMITTED	BY
PLOTTED	
NOTE BOOK	
AREAS CHECKED	
NO.	

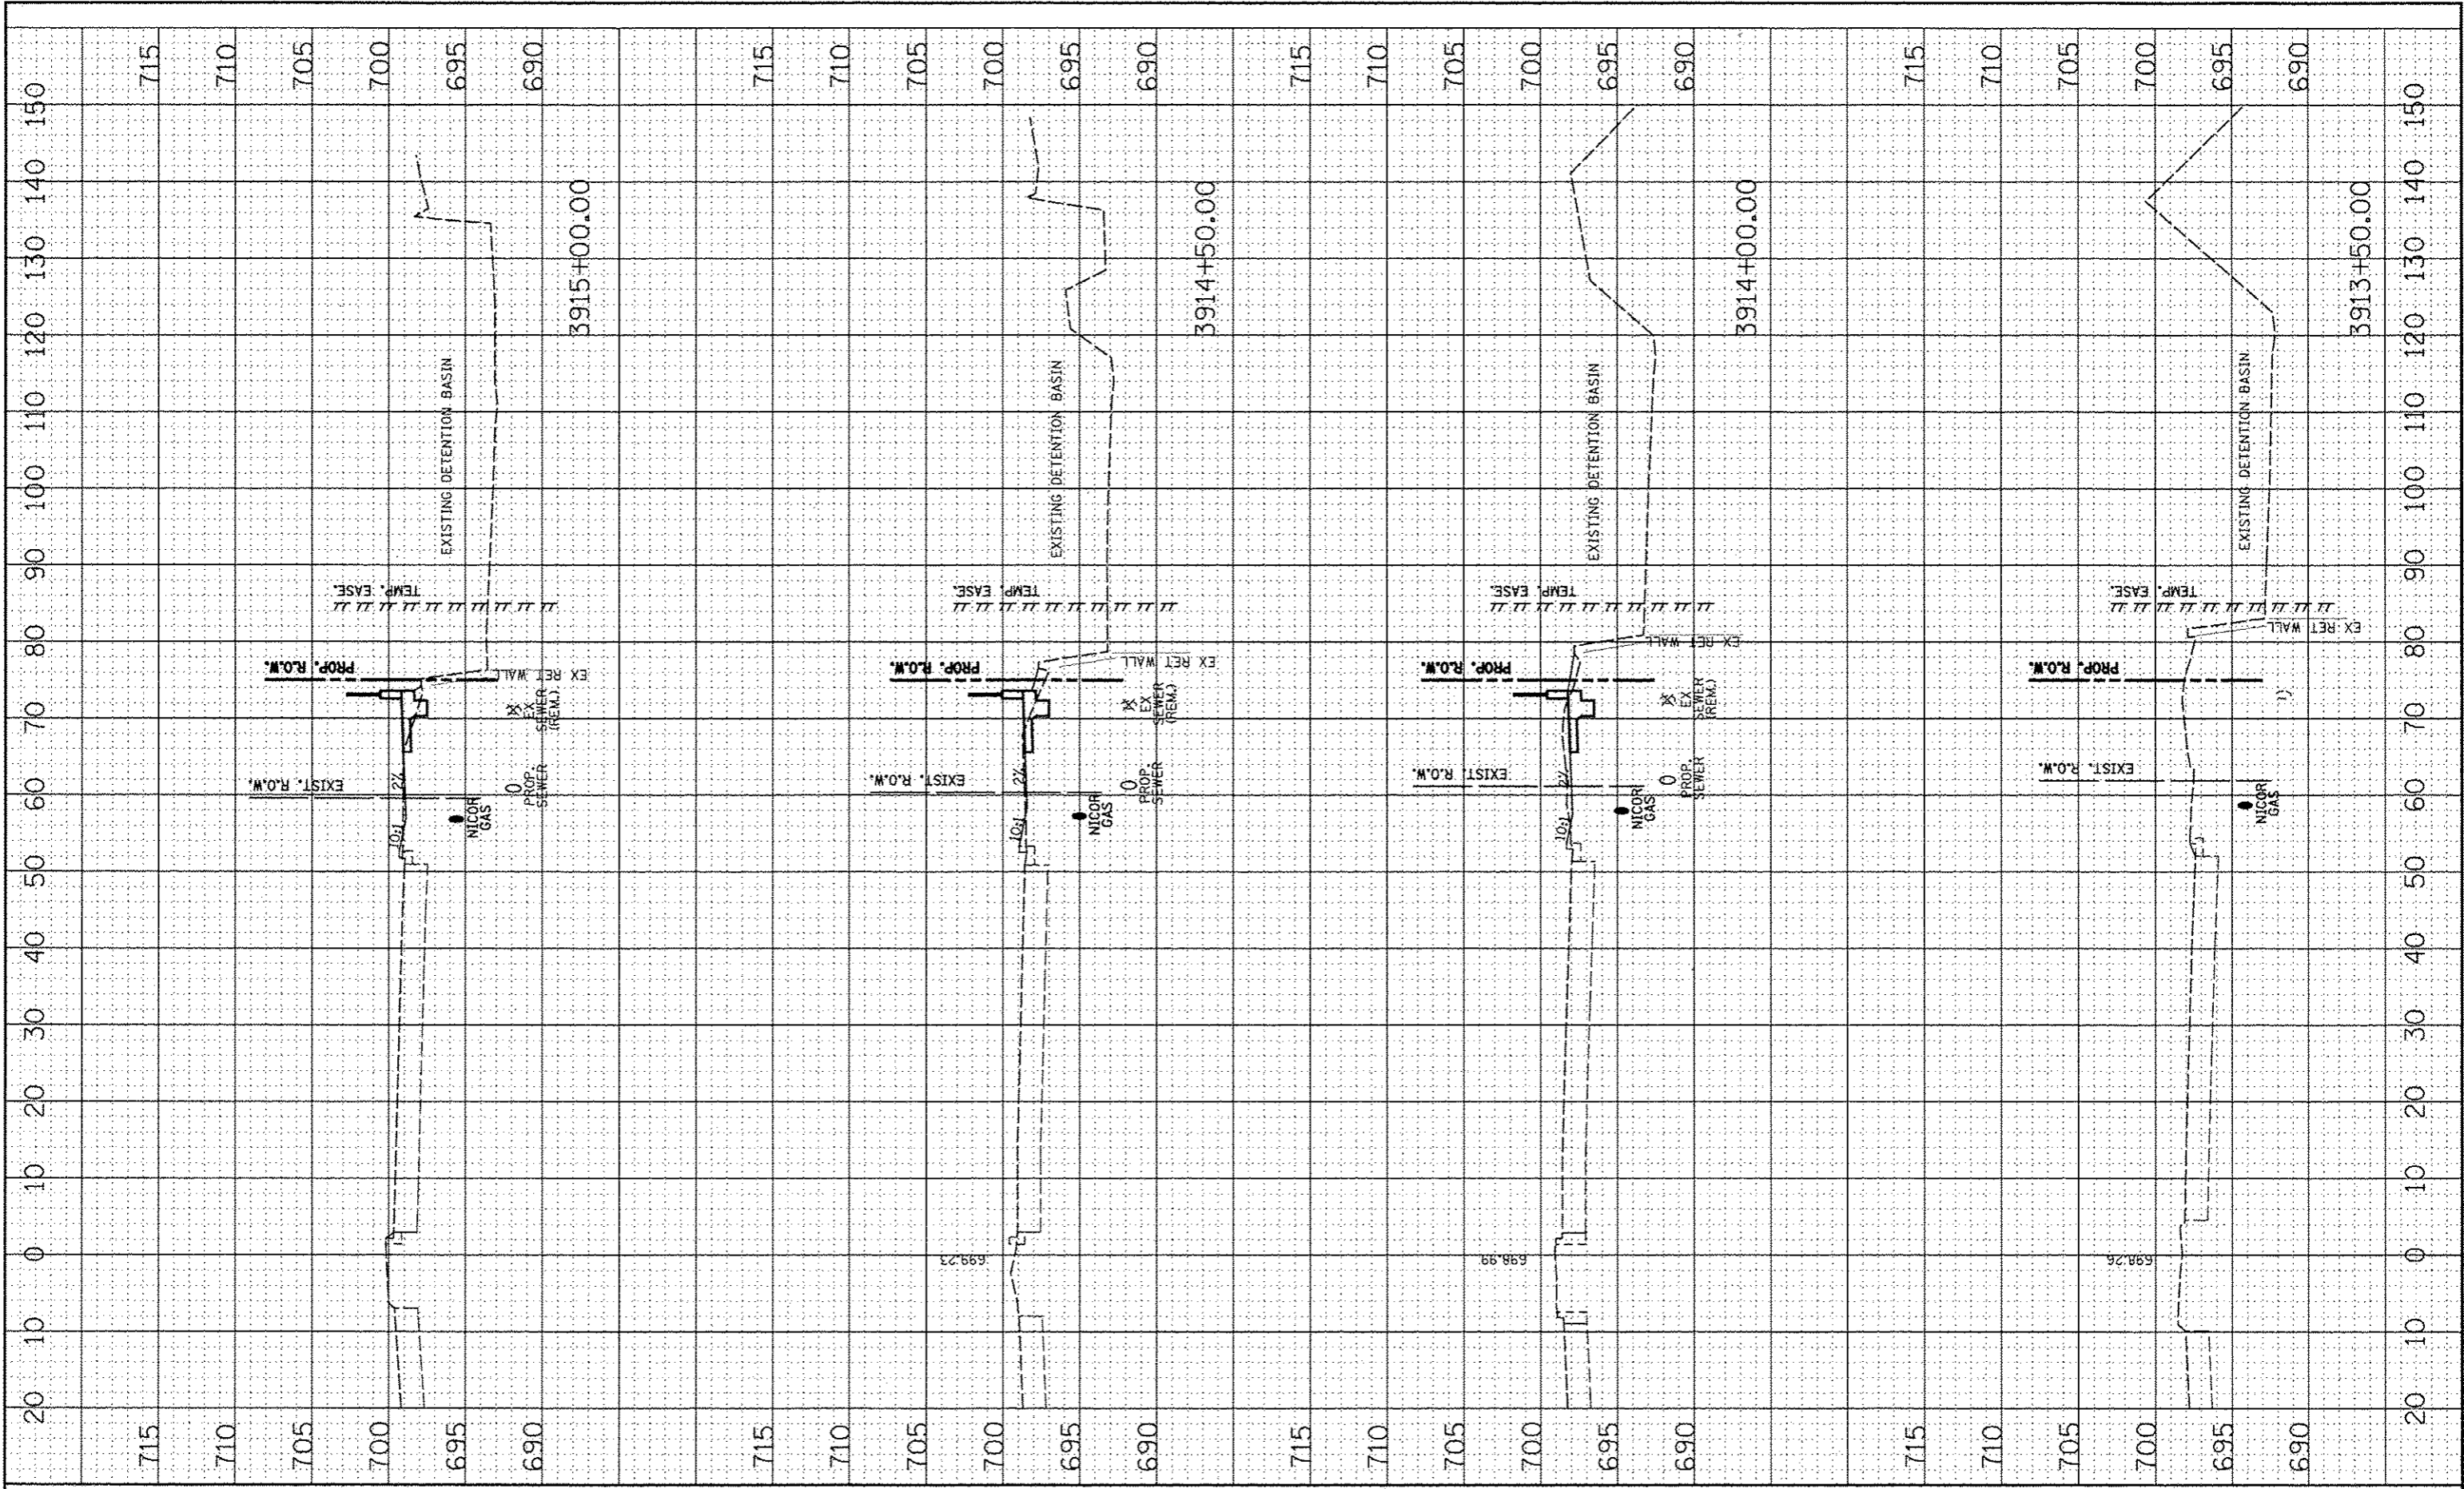

FILE NAME	USER NAME
FILE#	DESIGNED
	DRAWN
	CHECKED
	DATE

PLDT SCALE	*SCALE*
PLDT DATE	*DATE*

DESIGNED	NAV
DRAWN	KES
CHECKED	PJO
DATE	05-11-12

REVISED	-
REVISED	-
REVISED	-
REVISED	-

**STATE OF ILLINOIS
DEPARTMENT OF TRANSPORTATION**

**SN 022-W043
CROSS-SECTIONS**

SCALE:	SHEET NO.	OF	SHEETS	STA.	TO	STA.
--------	-----------	----	--------	------	----	------

F.A.P. RTE.	SECTION	COUNTY	TOTAL SHEETS	SHEET NO.
338	2011-036-1	DUPAGE	234	39
CONTRACT NO. 60P42				
FED. ROAD DIST. NO. ILLINOIS/FED. AID PROJECT				