


ELEVATION



PLAN

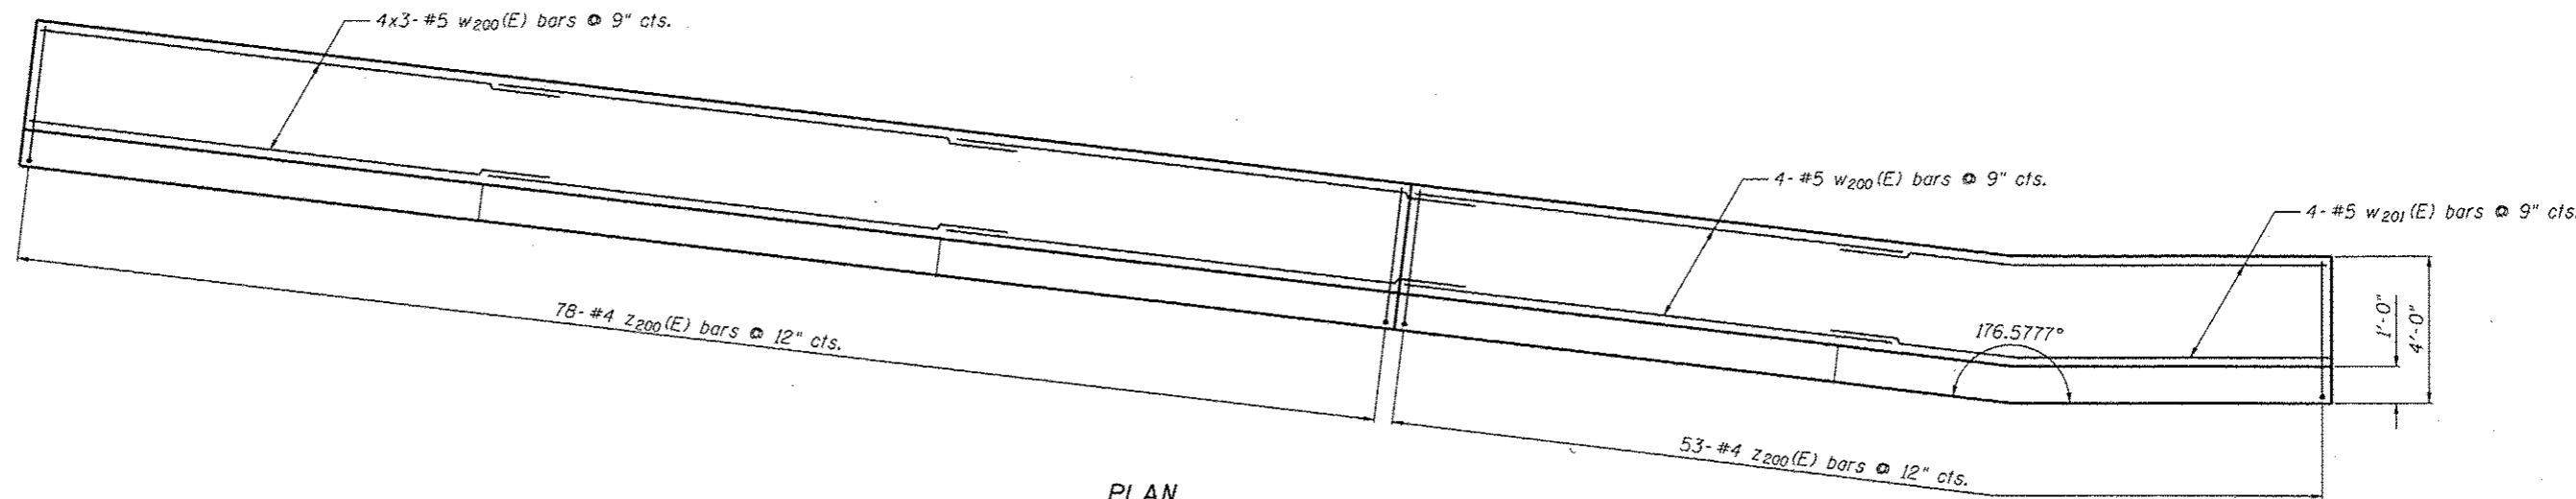

Notes:
 Minimum lap for #4 bar is 2'-11". #5 bar is 3'-8".
 Bars indicated thus: 4x3#5 etc. indicates 4 lines of bars with 3 lengths per line.
 See Sheet SB-4 for Section A-A, Details and Bill of Material.

WALL PLAN AND ELEVATION 1
 SN 022-W044

ZROKA
 engineering
 Zroka Engineering, P.C.
 4216 North Hermitage
 Chicago, IL 60613

USER NAME : SAW	DESIGNED - LAS	REVISIONS -
PLOT SCALE : 10.0000' / IN.	CHECKED - DAZ	REVISIONS -
PLOT DATE : 5/4/2012	DRAWN - SAW	REVISIONS -
	CHECKED - LAS	REVISIONS -

STATE OF ILLINOIS
 DEPARTMENT OF TRANSPORTATION

WALL PLAN & ELEVATION 1
 STA. 3920+19.79 TO STA. 3922+70.60 SN 022-W044

F.A.P. RTE. 338	SECTION 2011-036-1	COUNTY	TOTAL SHEETS 234	SHEET NO. 44
CONTRACT NO. 60P42			ILLINOIS FED. AID PROJECT	

SHEET NO. SB-2 OF SB-7 SHEETS